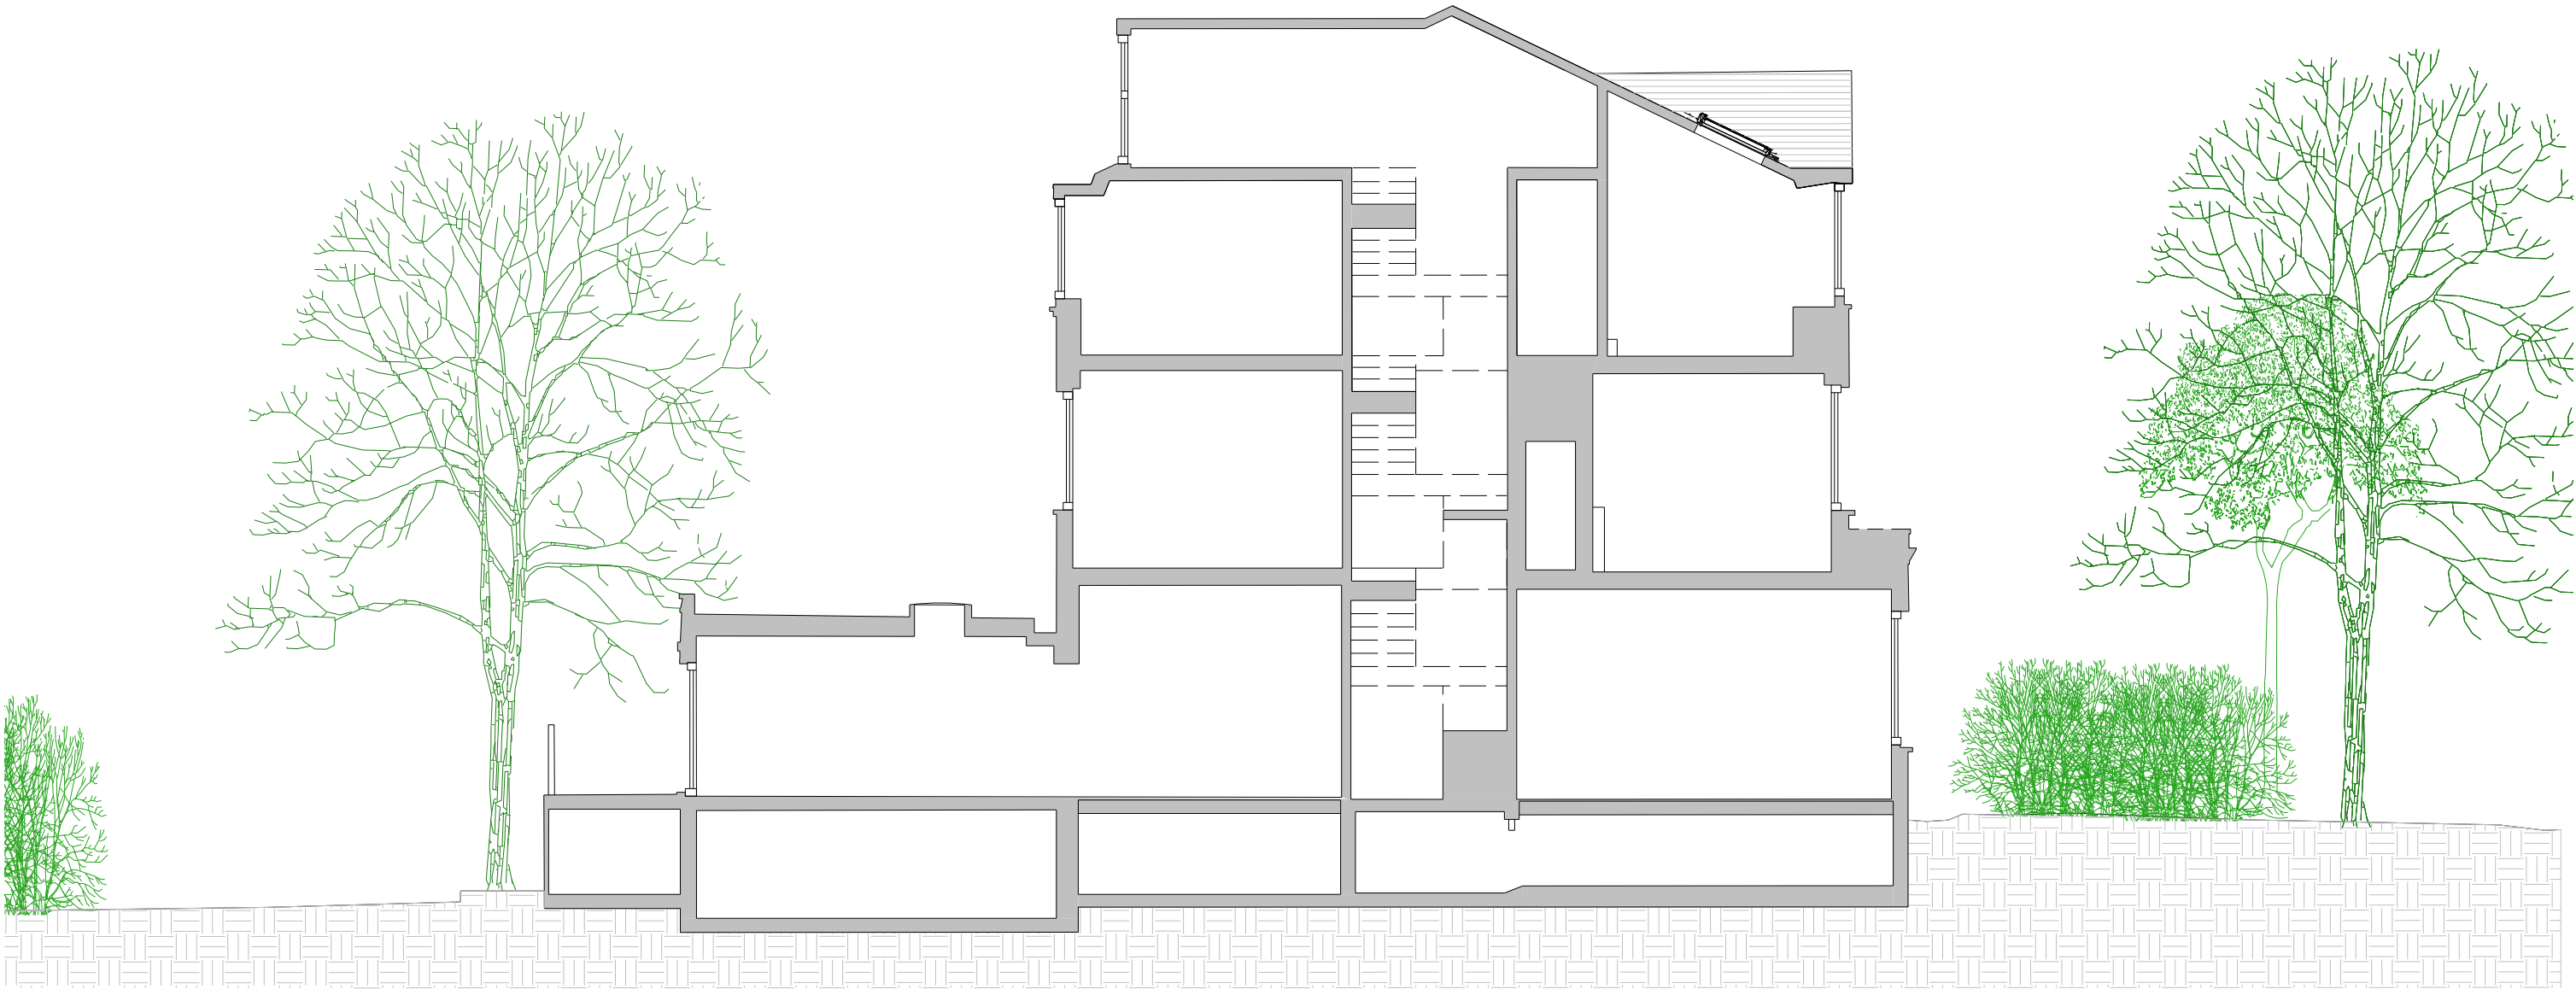


NOTES:
Do not scale from this drawing

REVISION:
A 23/10/2019 Window base level adjusted

PLANNING APPLICATION
251 GOLDHURST TERRACE
Proposed
Section A-A

August 2019
G M L Architects
UNIT 3,1-4 Christina Street, London EC2A 4PA
Tel: 020 7729 9595 Fax: 020 7729 1801 info@gmllarchitects.co.uk
SCALE: 1:100@A3
ISSUED FOR: PLANNING
4742/PA/D/08a