
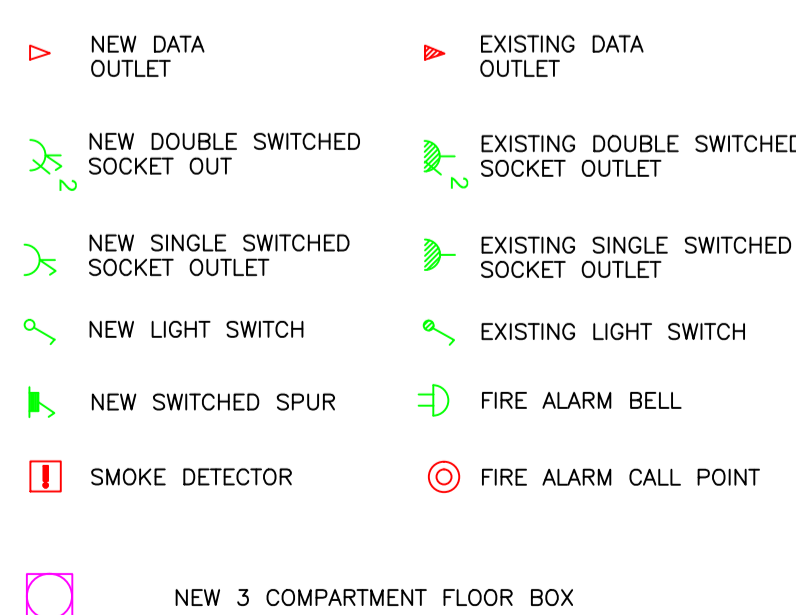
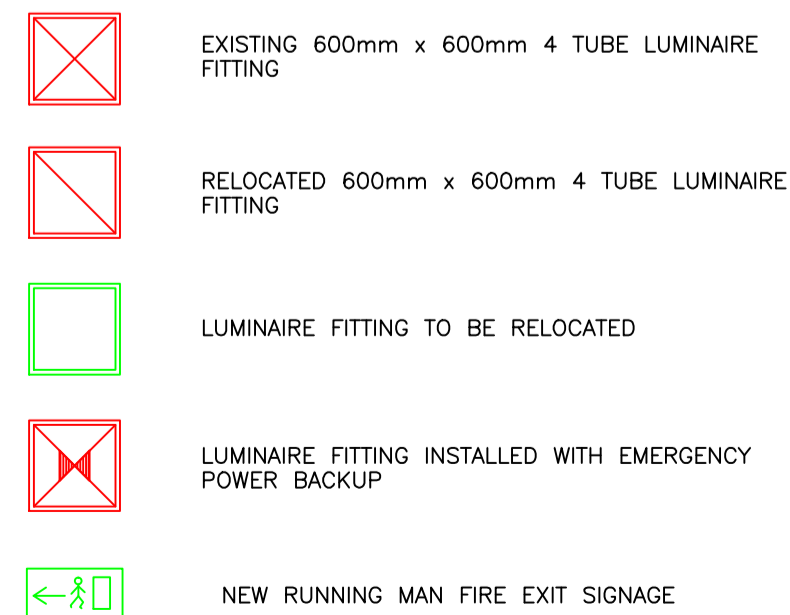
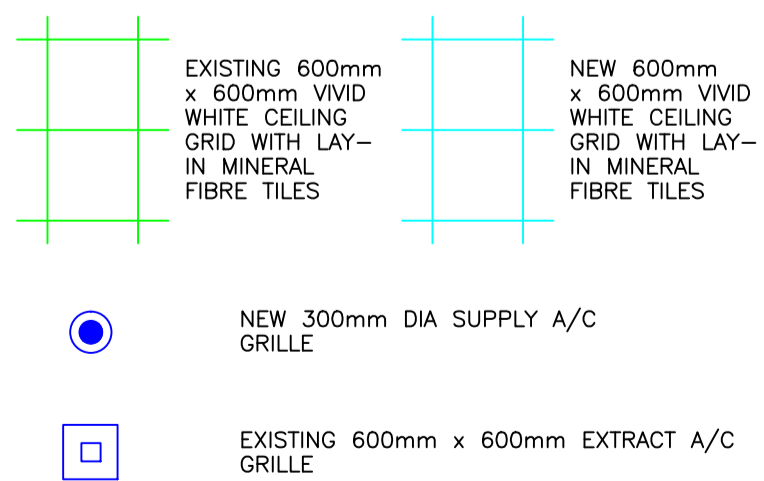


# PROPOSED SECOND FLOOR LAYOUT

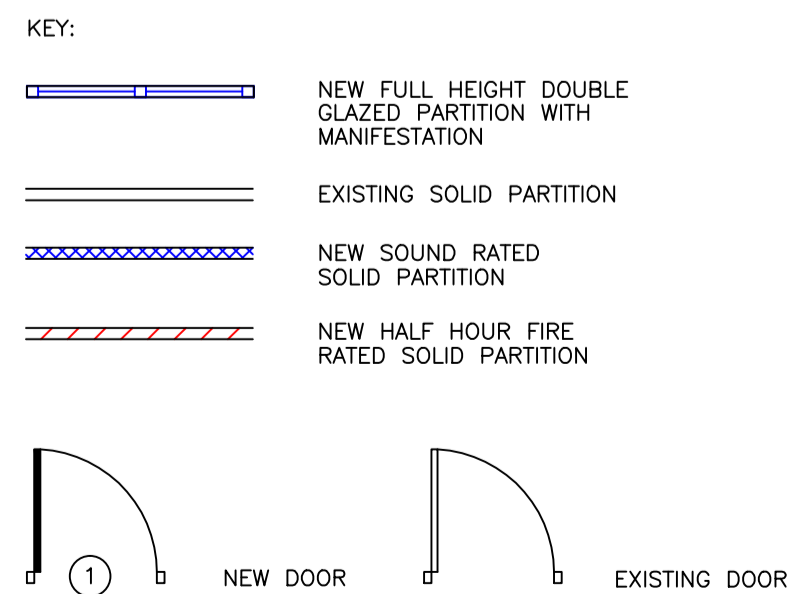

REV	DESCRIPTION	DATE
1	PARTITION LAYOUT CHANGES	27/04/15
2	PARTITION LAYOUT CHANGES	22/05/15
3	PERIMETER POWER ADDED	23/06/15
4	PARTITION, FURNITURE & POWER CHANGES	24/06/15
5	AS-BUILT DRAWING	15/11/15
6	PARTITION, FURNITURE & SERVICES CHANGES	04/10/16
7	PARTITION & FURNITURE CHANGES	23/05/17
8	FURNITURE CHANGES	26/05/17

This drawing is a copyright and must not be reproduced or copied partially or wholly without written permission.  
Survey data by form

CLIENT: ONE HOUSING  
SITE: 100A CHALK FARM ROAD, CAMDEN, LONDON NW1 8EH  
DESCRIPTION: PROPOSED SECOND FLOOR PARTITION LAYOUT  
Date: 09/04/15 Scale: 1:50 Drg. no. E6343-P Rev 8

Form House, York Way  
Lancaster Road  
High Wycombe  
Buckinghamshire  
HP12 3PY

Tel 01494 464686  
Fax 01494 464683  
www.formws.co.uk