

Royal Mail


Regis Road

Viaduct

Play Area

ARCTIC STREET

Block Plan

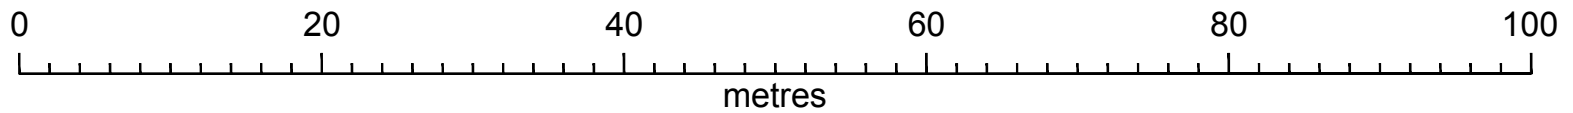

No.	Revision/Issue	Date
Designed By K Designs 07740873066		
Title : Proposed erection of a porta cabin for change of use from B1 car park to Sui generis car sales		
at Land Adj. Royal Mail Regis Road Kentish Town, London		
DWG no. 5/Gra/01		
03/10/19		
1:500 @ A3		