



CLIENT

LONDON DIOCESAN FUND

36 CAUSTON STREET

LONDON

SW1P 4AU

AGENT


CUSTOM CUTTERS TREE SPECIALISTS LTD

46, STANLEY ROAD,

LONDON,

N11 2LE

CUSTOM CUTTERS TREE SPECIALISTS  
TREE SURVEY PLAN

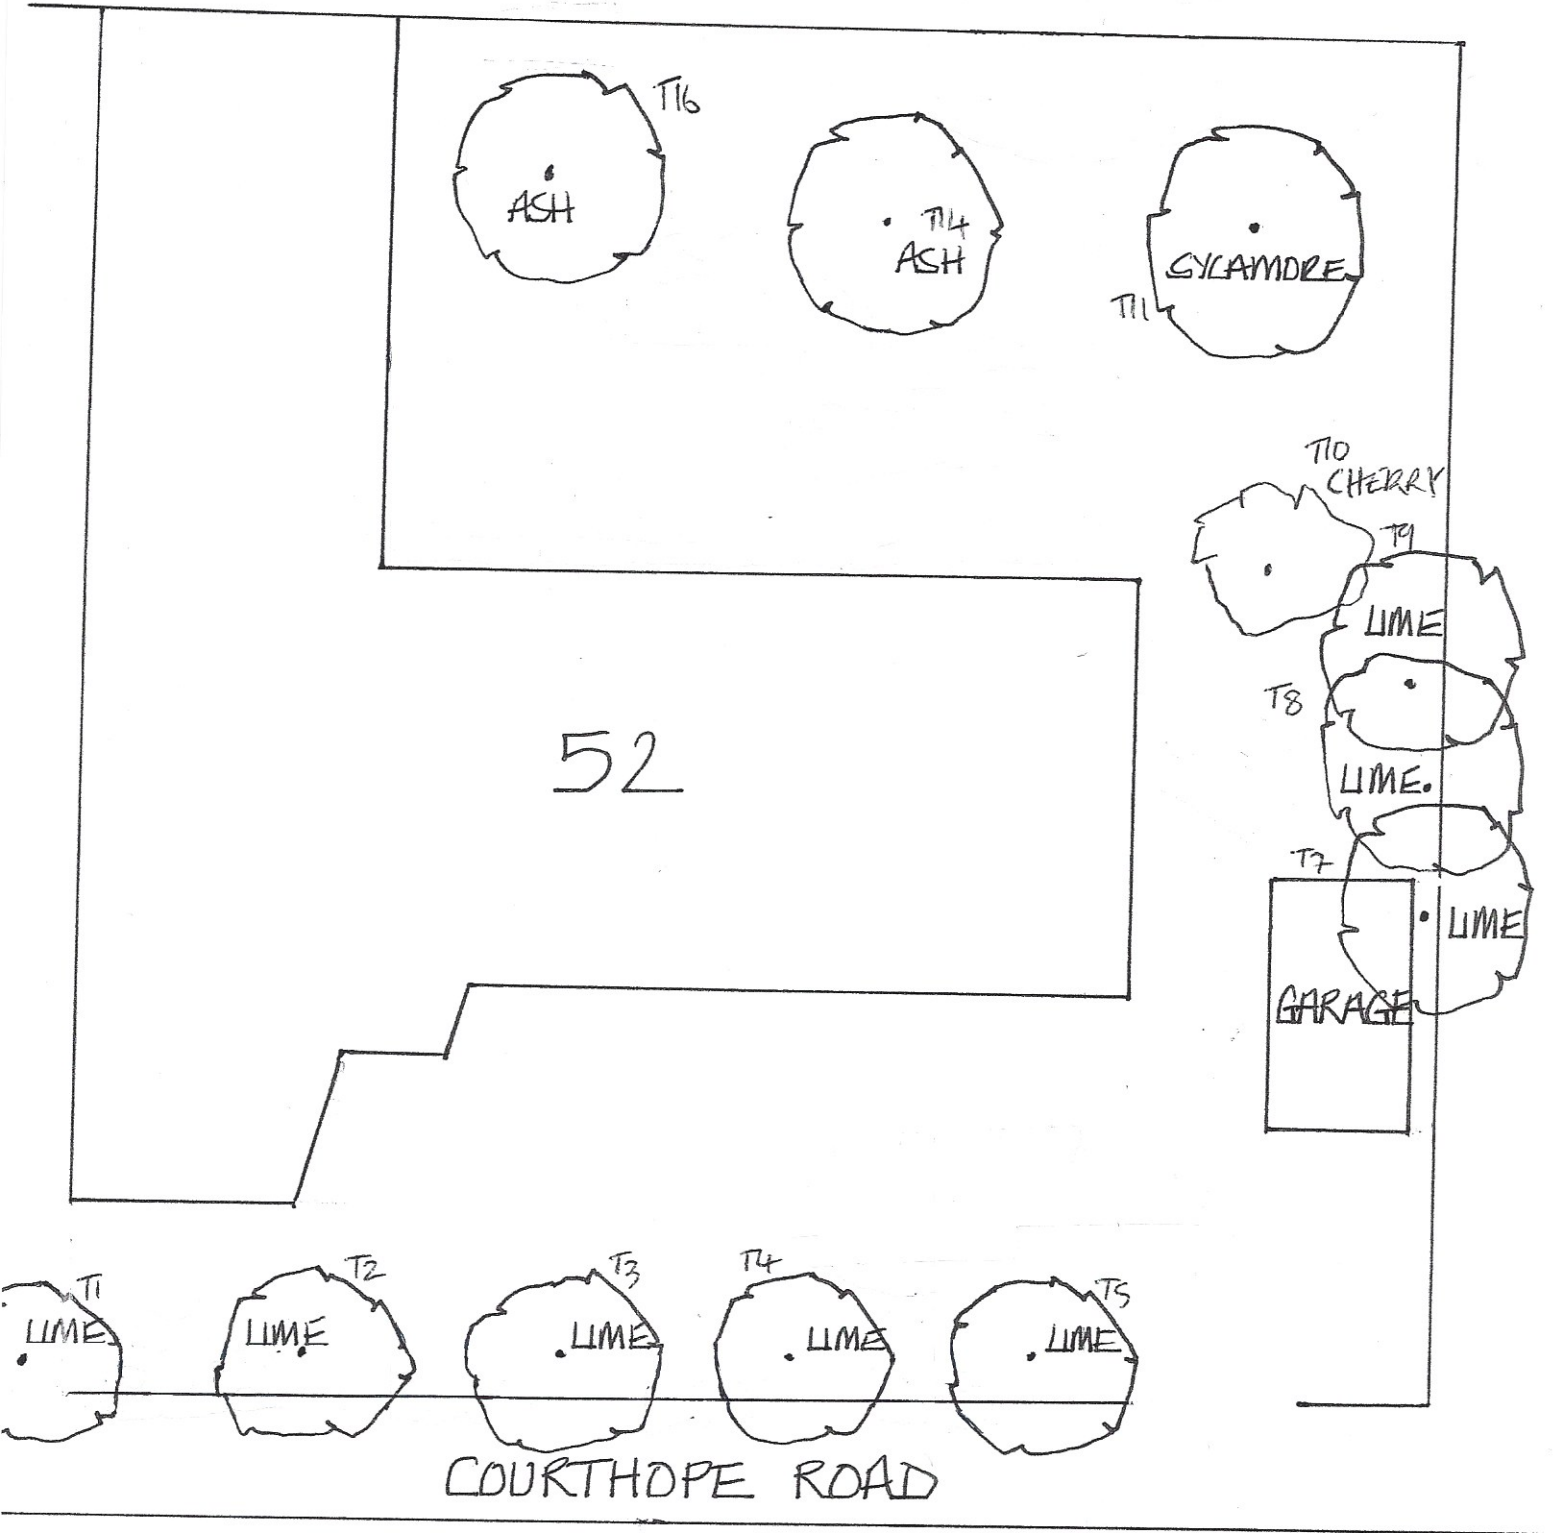

SITE PLAN -

OLD HALLOWS HOUSE, 52 COURTHORPE ROAD, LONDON, NW2 2LD

Map not to scale

PREPARED BY M. FOSTER — OCT 19