


P:\(A) QUOTES\3650 - 3699\3661 - N Family Club - Nursery Garden\4 - Project\01 - Construction Documents (Project)\003-Contract Visual & Drawings\0002-Technical Drawing - SURFACING

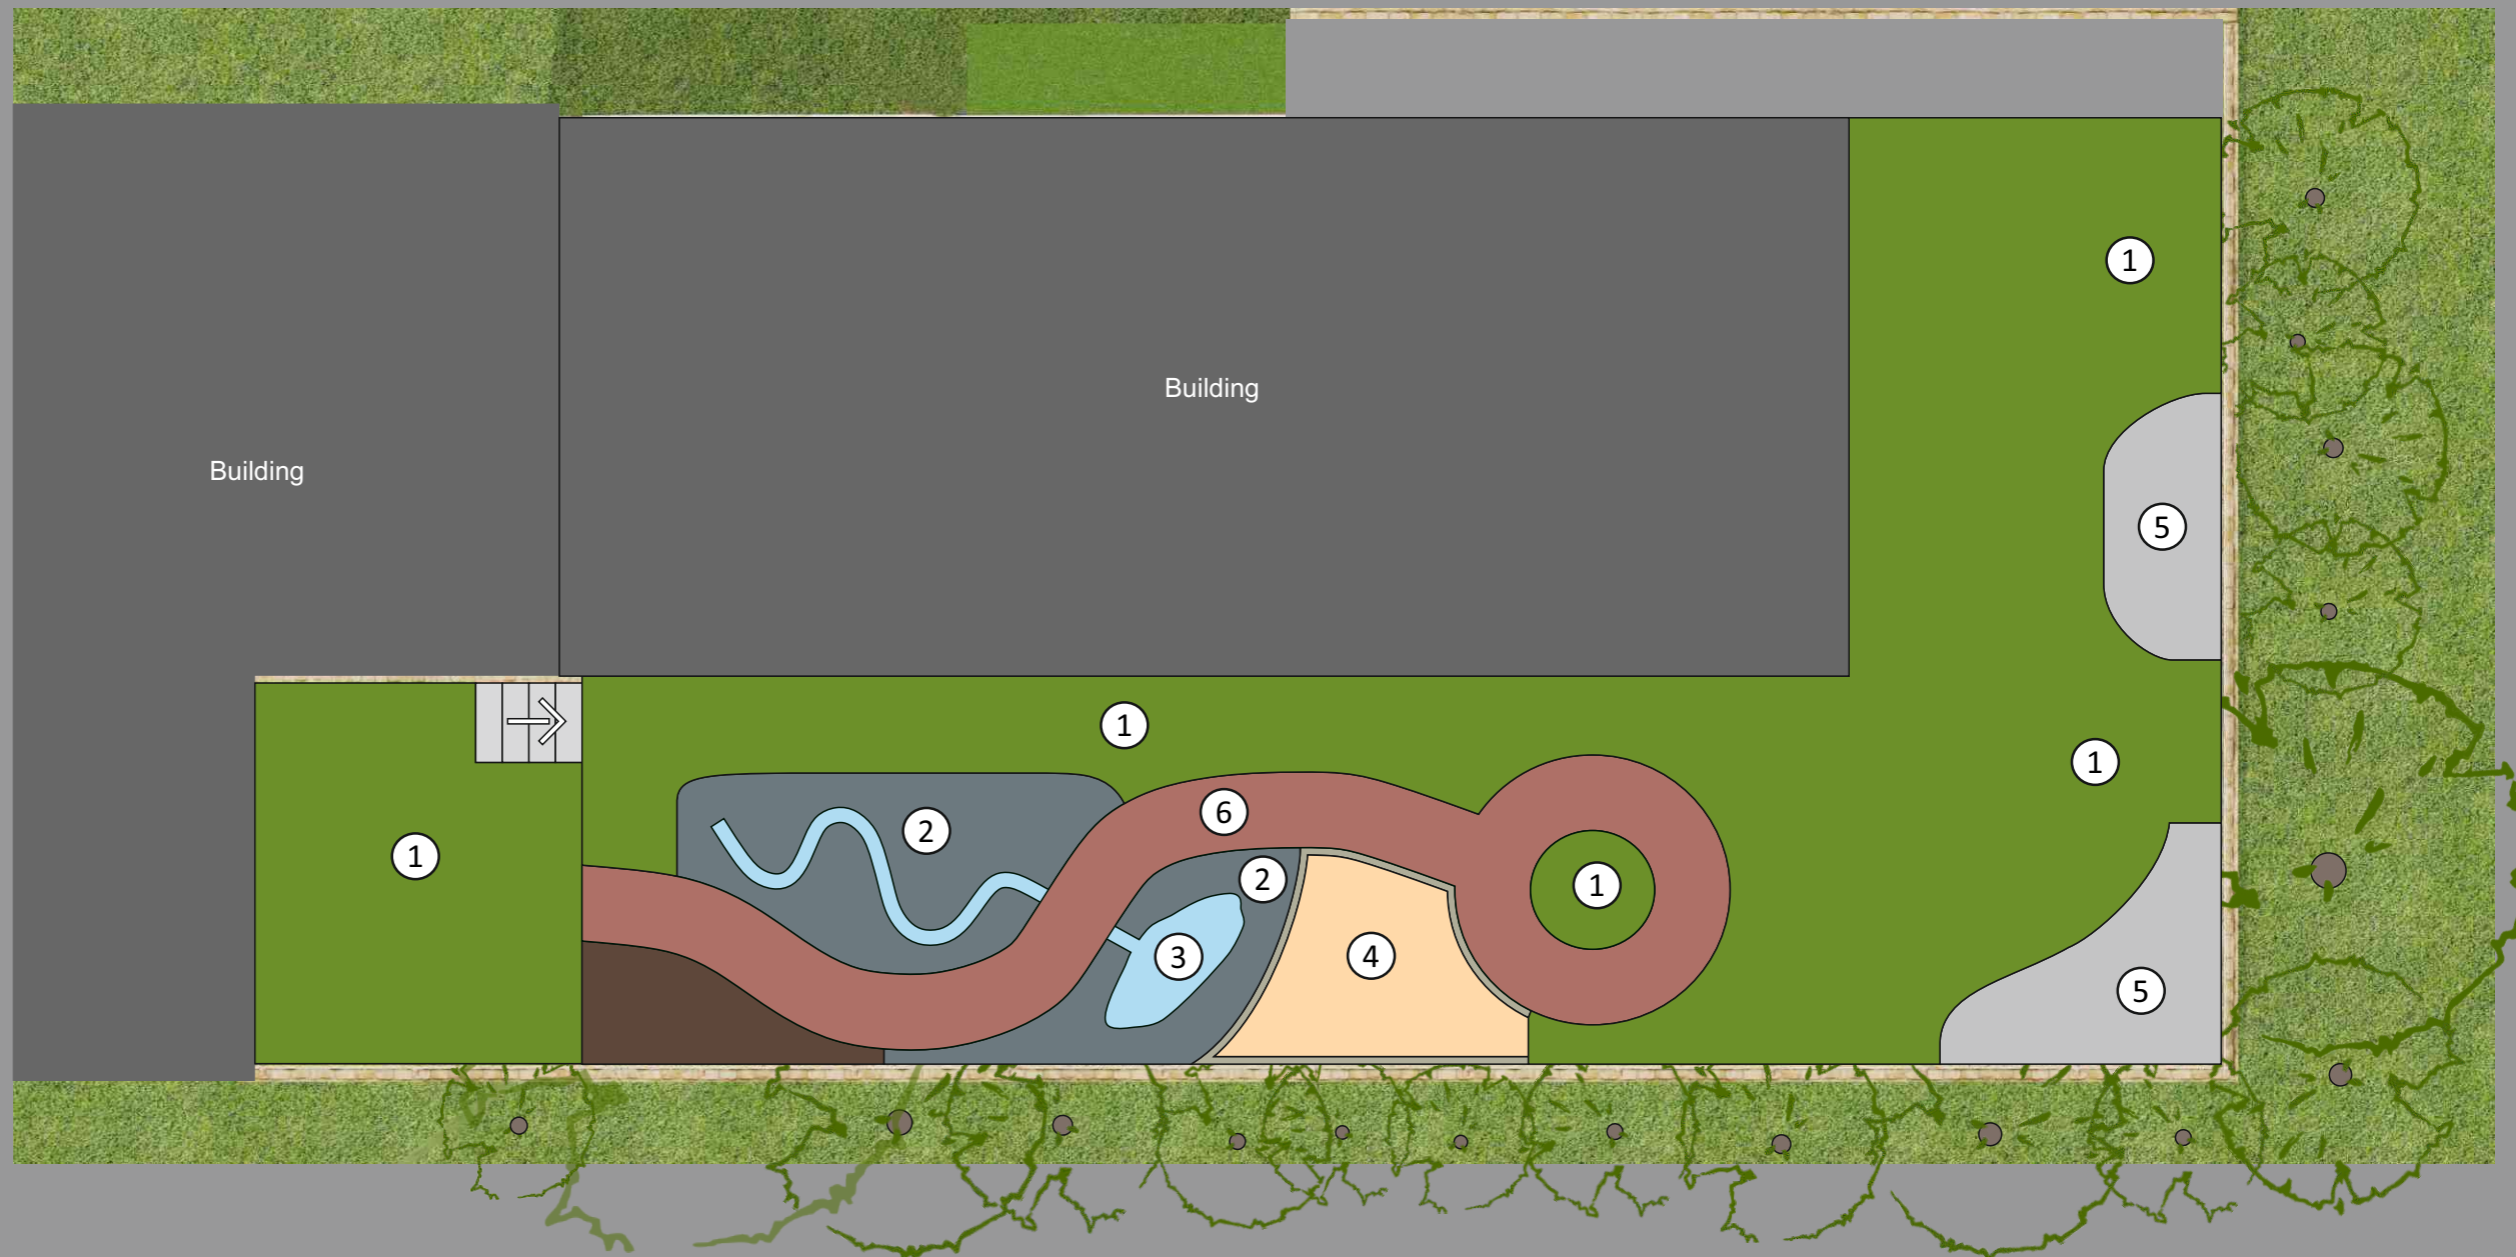

Key to Surfacing

- ① Artificial grass - Total of 102 sq m
- ② Rocky terrain - Total of 19 sq m
- ③ Water play - Total of 3.5 sq m
- ④ Play sand - Total of 7 sq m
- ⑤ Cobbles - Total of 12 sq m
- ⑥ Wetpour - Total of 21 sq m

