

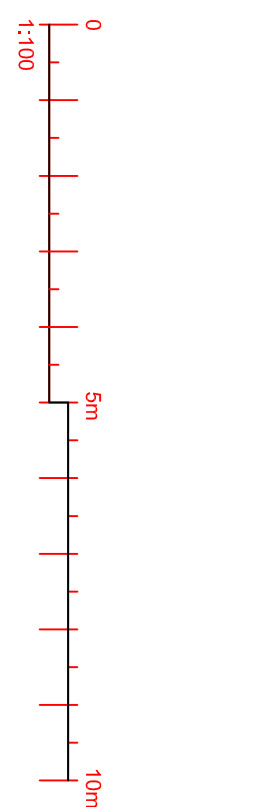
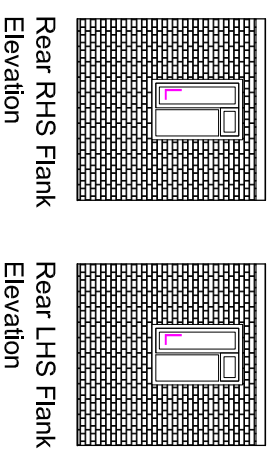


Existing Elevations

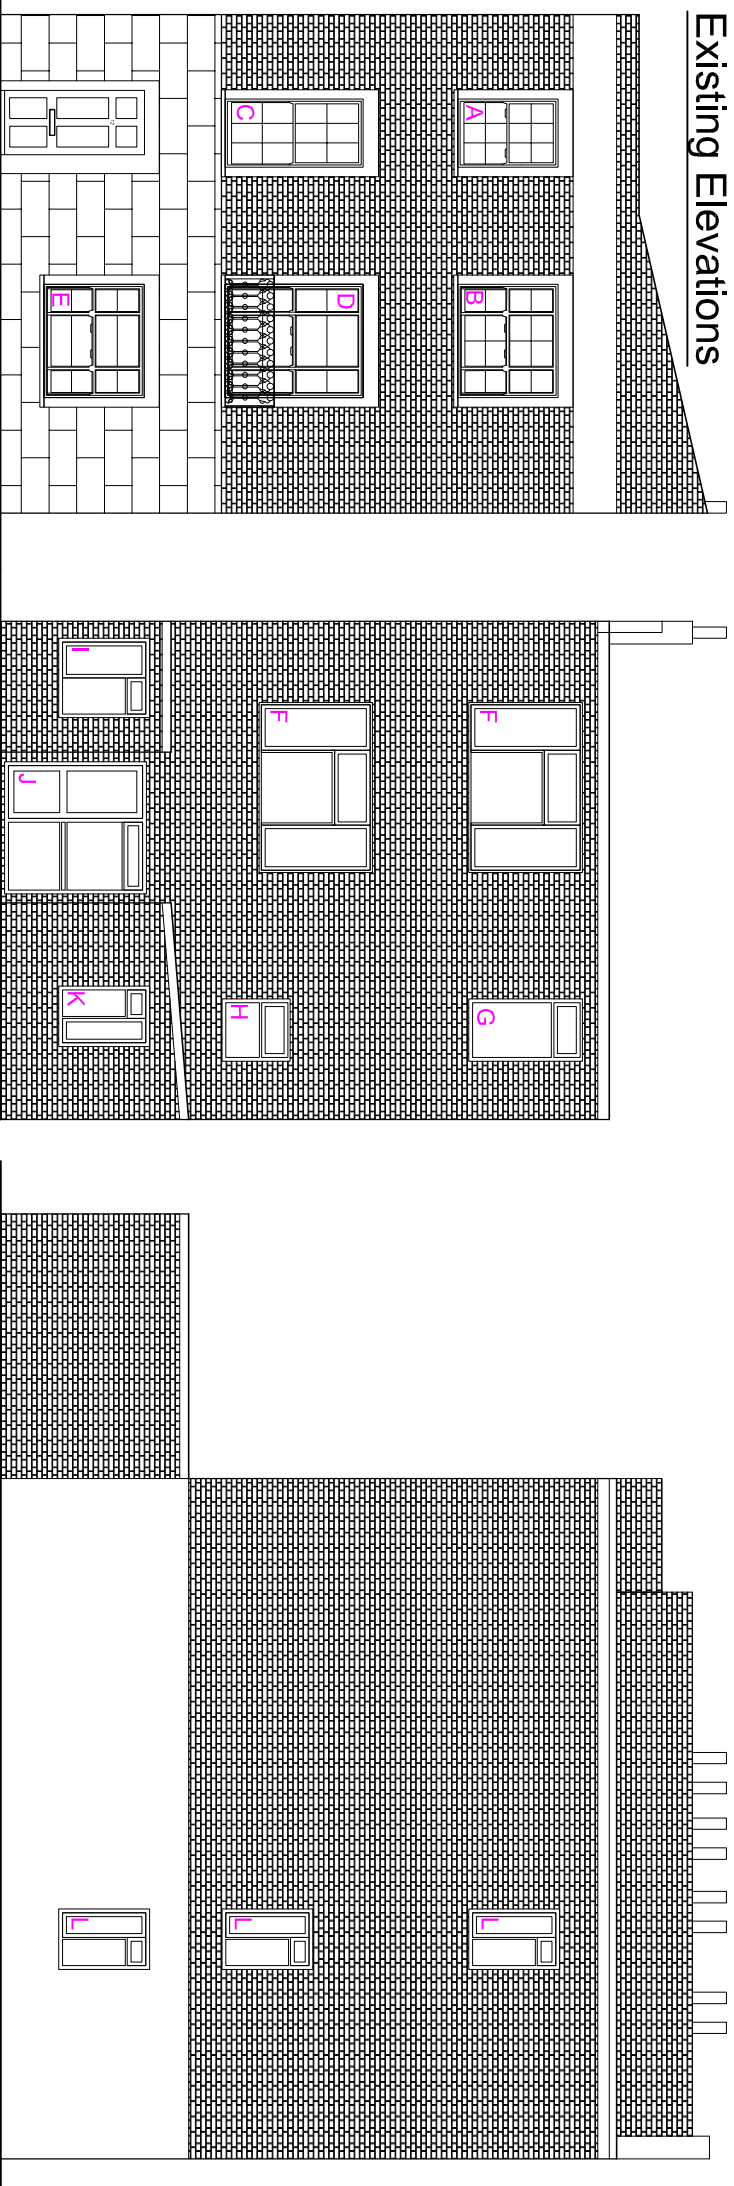

Existing Window Schedule

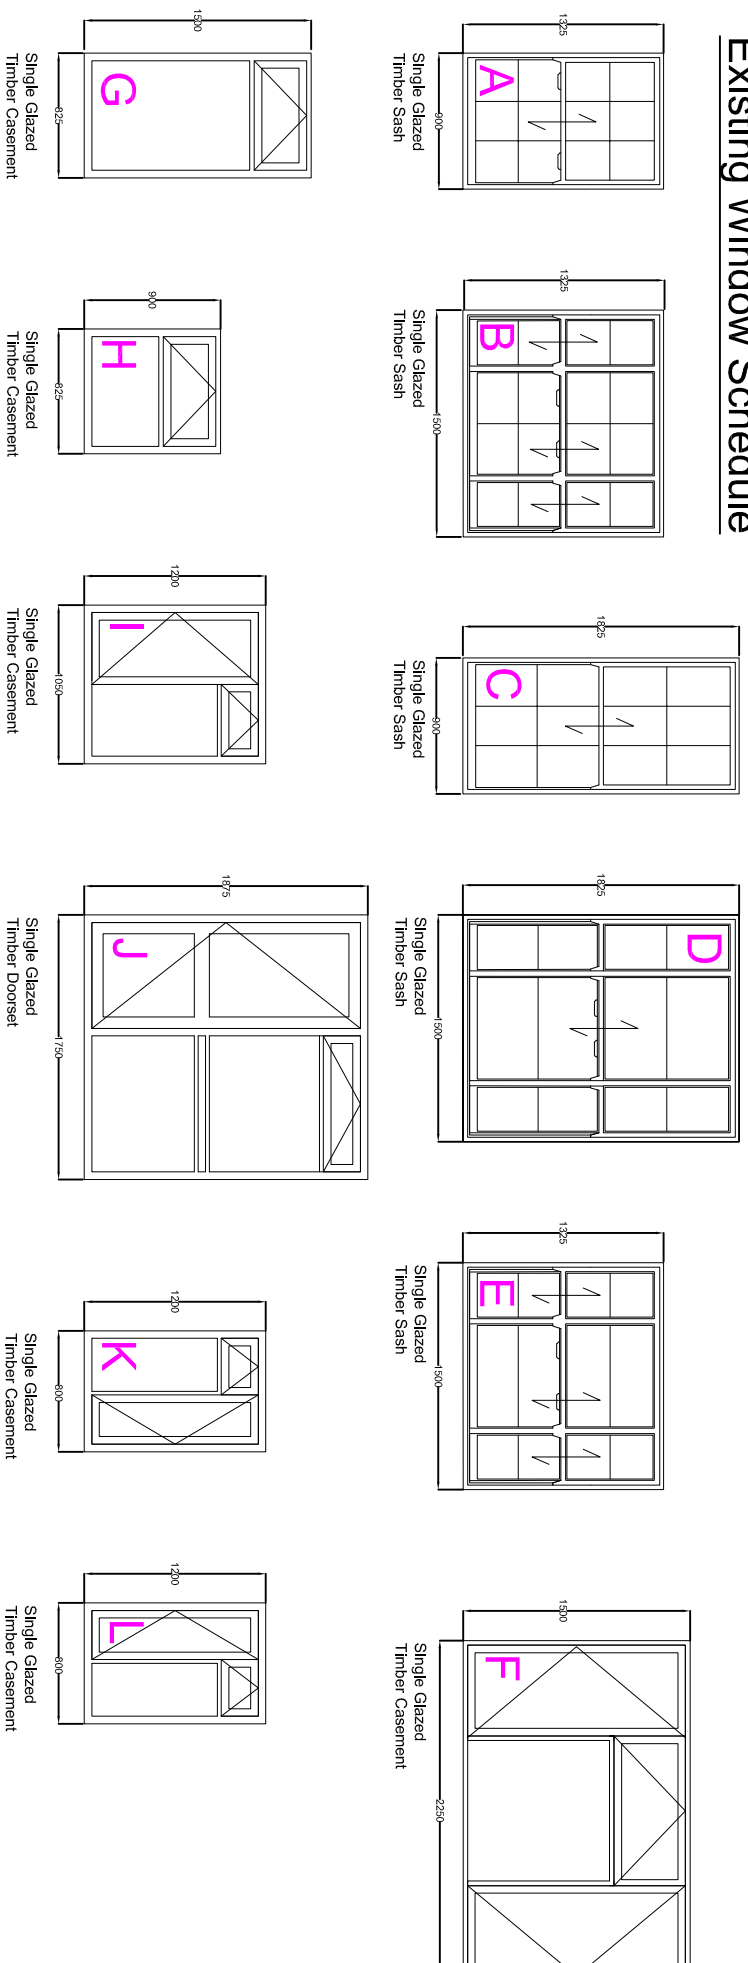

The contractor is responsible to ensure that no products are to be utilized that do not comply with the Building Regulations or which are known or suspected at the time of product selection, and/or construction to be deleterious to health and safety or to the durability of the work or not in accordance with good building practices.

The contractor is responsible for checking dimensions, tolerances, levels and references. This drawing is to be read in conjunction with all relevant consultants or specialists drawings. Any discrepancy is to be notified to Baily Garner LLP and rectified before proceeding with the works on site or shop drawings.

Where an item is covered by drawings to different scales, the larger scale drawing is to be worked to.

Do not scale drawings. Figured dimensions to be worked to in all cases.

This drawing and the copyright and other rights therein are the property of Baily Garner LLP and may not be used or reproduced without consent or attribution.

A3

REVISION D C DATE



146-148 ELYHAM HILL
LONDON, SE9 3DY
T. 020 8294 1000
F. 020 8294 1320
e. general@bailygarner.co.uk

CLIENT:
Clarion Housing Group

ADDRESS:
**12 Wilmot Place
London,
NW1 9JP**

PROJECT:
Window Replacement Programme

TITLE:
Existing Elevations and Window Schedule

PURPOSE OF ISSUE:
Planning

SCALE: 1:100 & 1:50 @ A3 D C DATE: 25/10/2019

JOB NO. 30668 Drawing: P 03 REVISION: A