


REMOVAL OF THE
BOX FOR TUBE LIGHTING
AND REMOVAL OF SUSPENDED
CEILING INCREASE CEILING
HEIGHT.

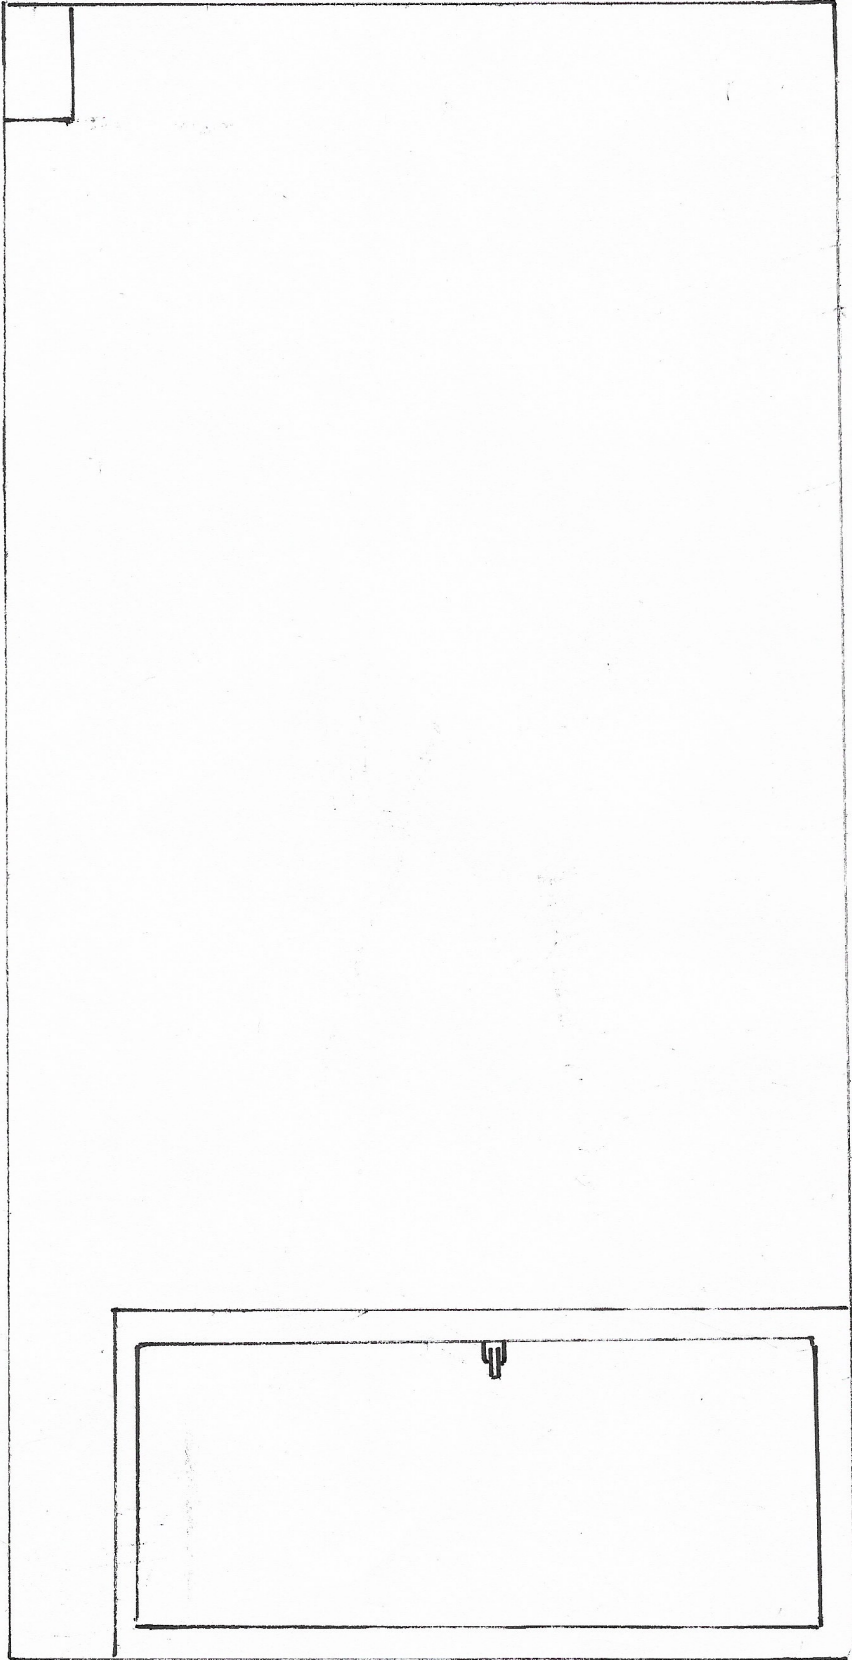

PROPOSED - WEST WALL

SCALE - 1:20

A2