


pakenham street

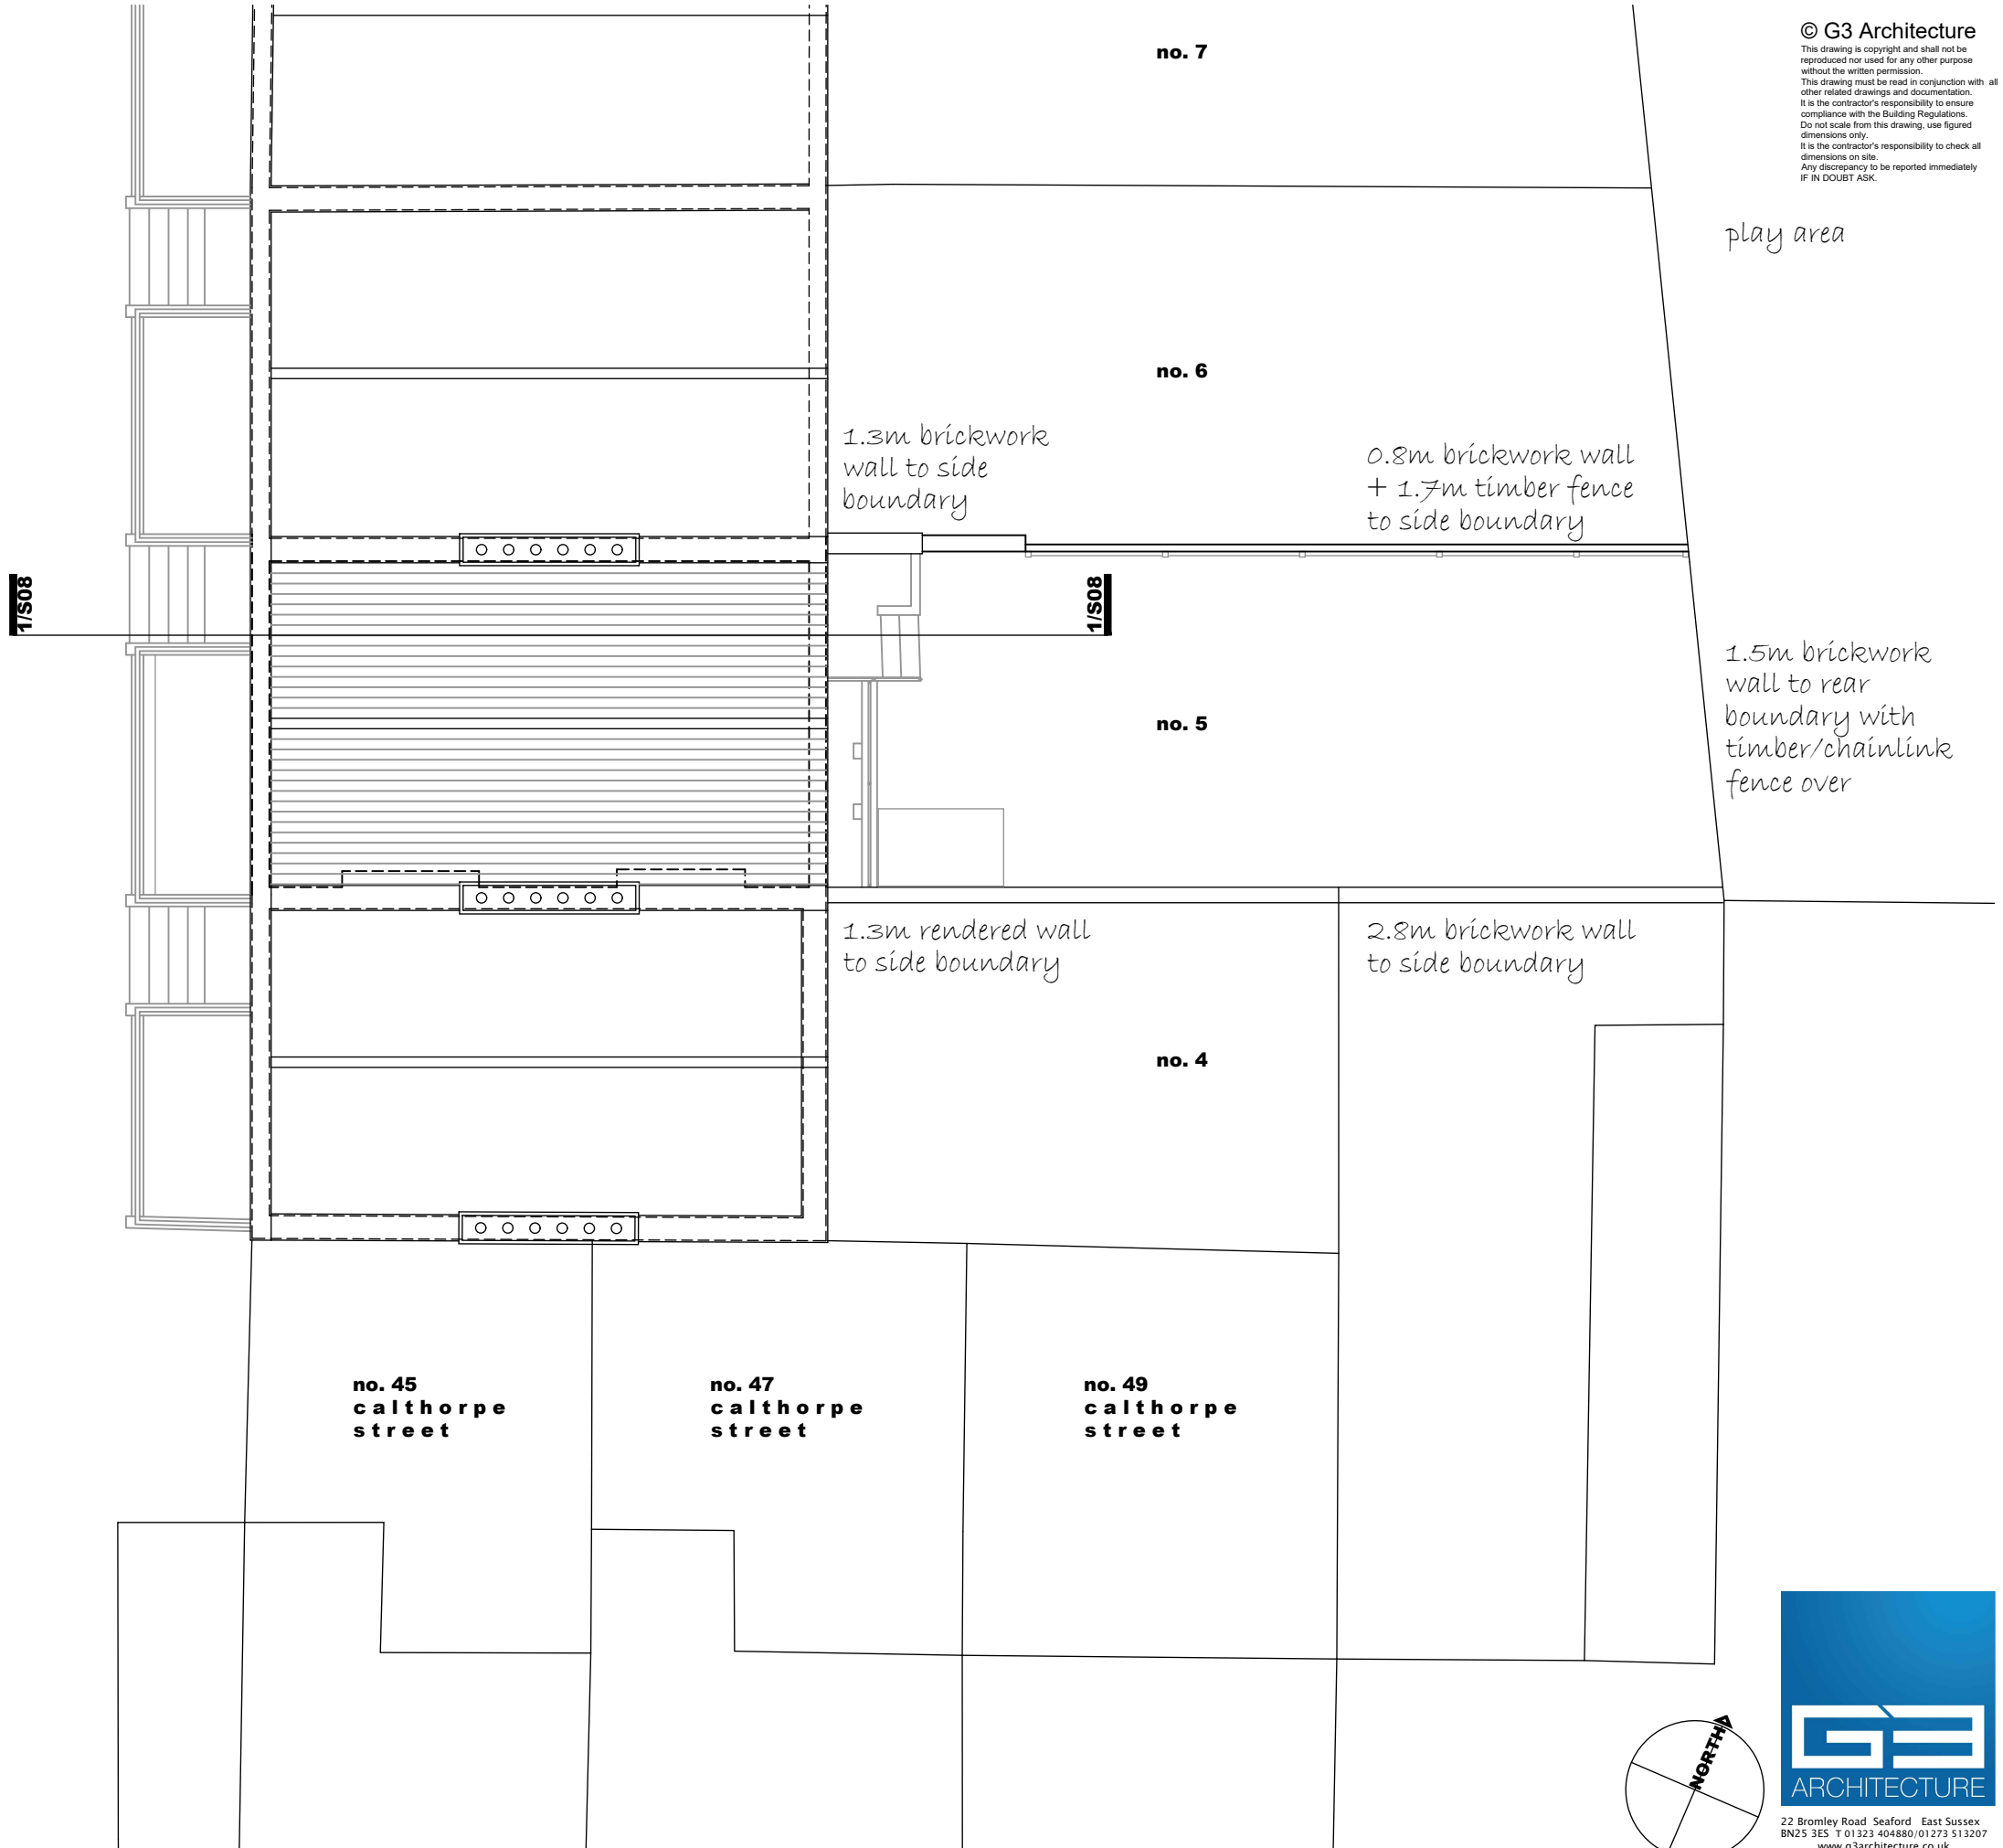

site layout + roof plan



notes + revisions	date	by

client + project
Ms. A. Randall 5 Pakenham Street London

title
Existing Site Layout + Roof Plan

scale
1 : 100 @ A3

number
1945.S01

date
04.10.19

status
SURVEY

