


pakenham street

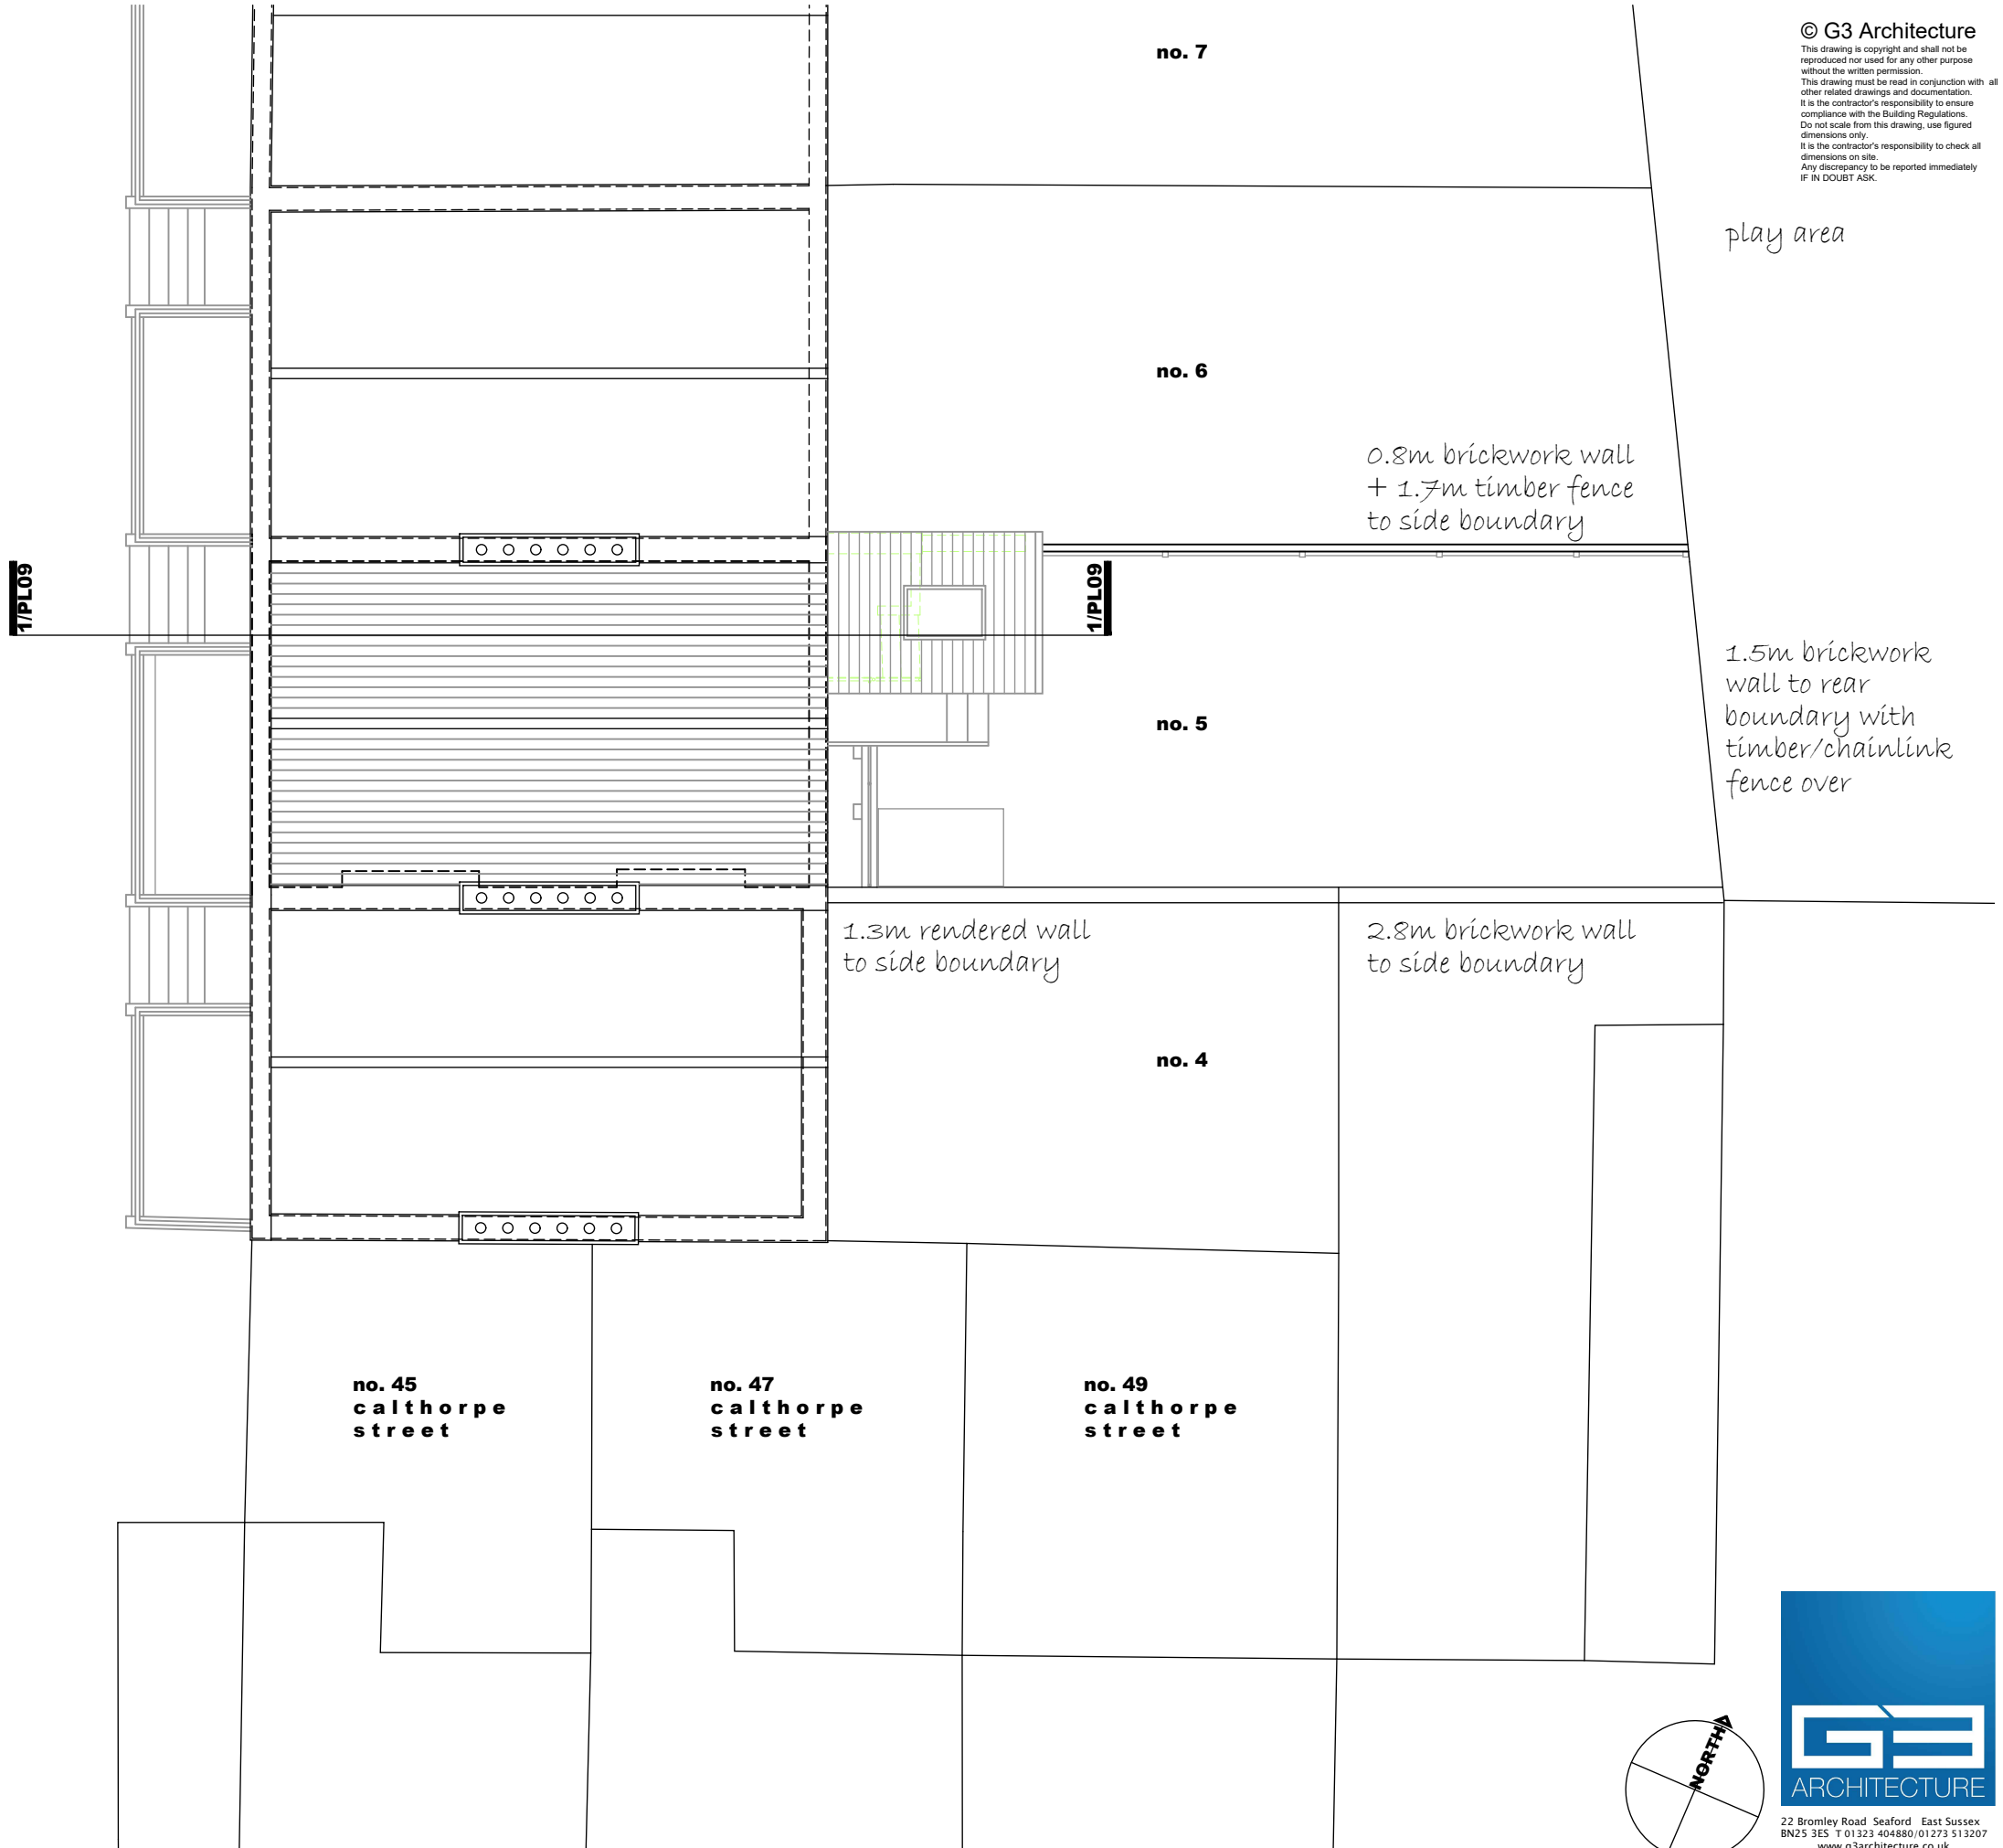

play area


0.8m brickwork wall
 + 1.7m timber fence
 to side boundary

1.5m brickwork
 wall to rear
 boundary with
 timber/chainlink
 fence over

1.3m rendered wall
 to side boundary

2.8m brickwork wall
 to side boundary

site layout + roof plan

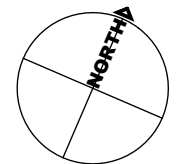

notes + revisions				client + project	title	scale	number
				Ms. A. Randall	Proposed Site Layout + Roof Plan	1 : 100 @ A3	1945.PL01
				5 Pakenham Street		04.10.19	PLANNING
				London			