



MILD STEEL CONVEX HANDRAIL
AND ROUND POSTS
DIMENSIONS TO MATCH
ADJOINING PROPERTIES N
Nos. 13 & 15


PROFILES
FULL SIZE

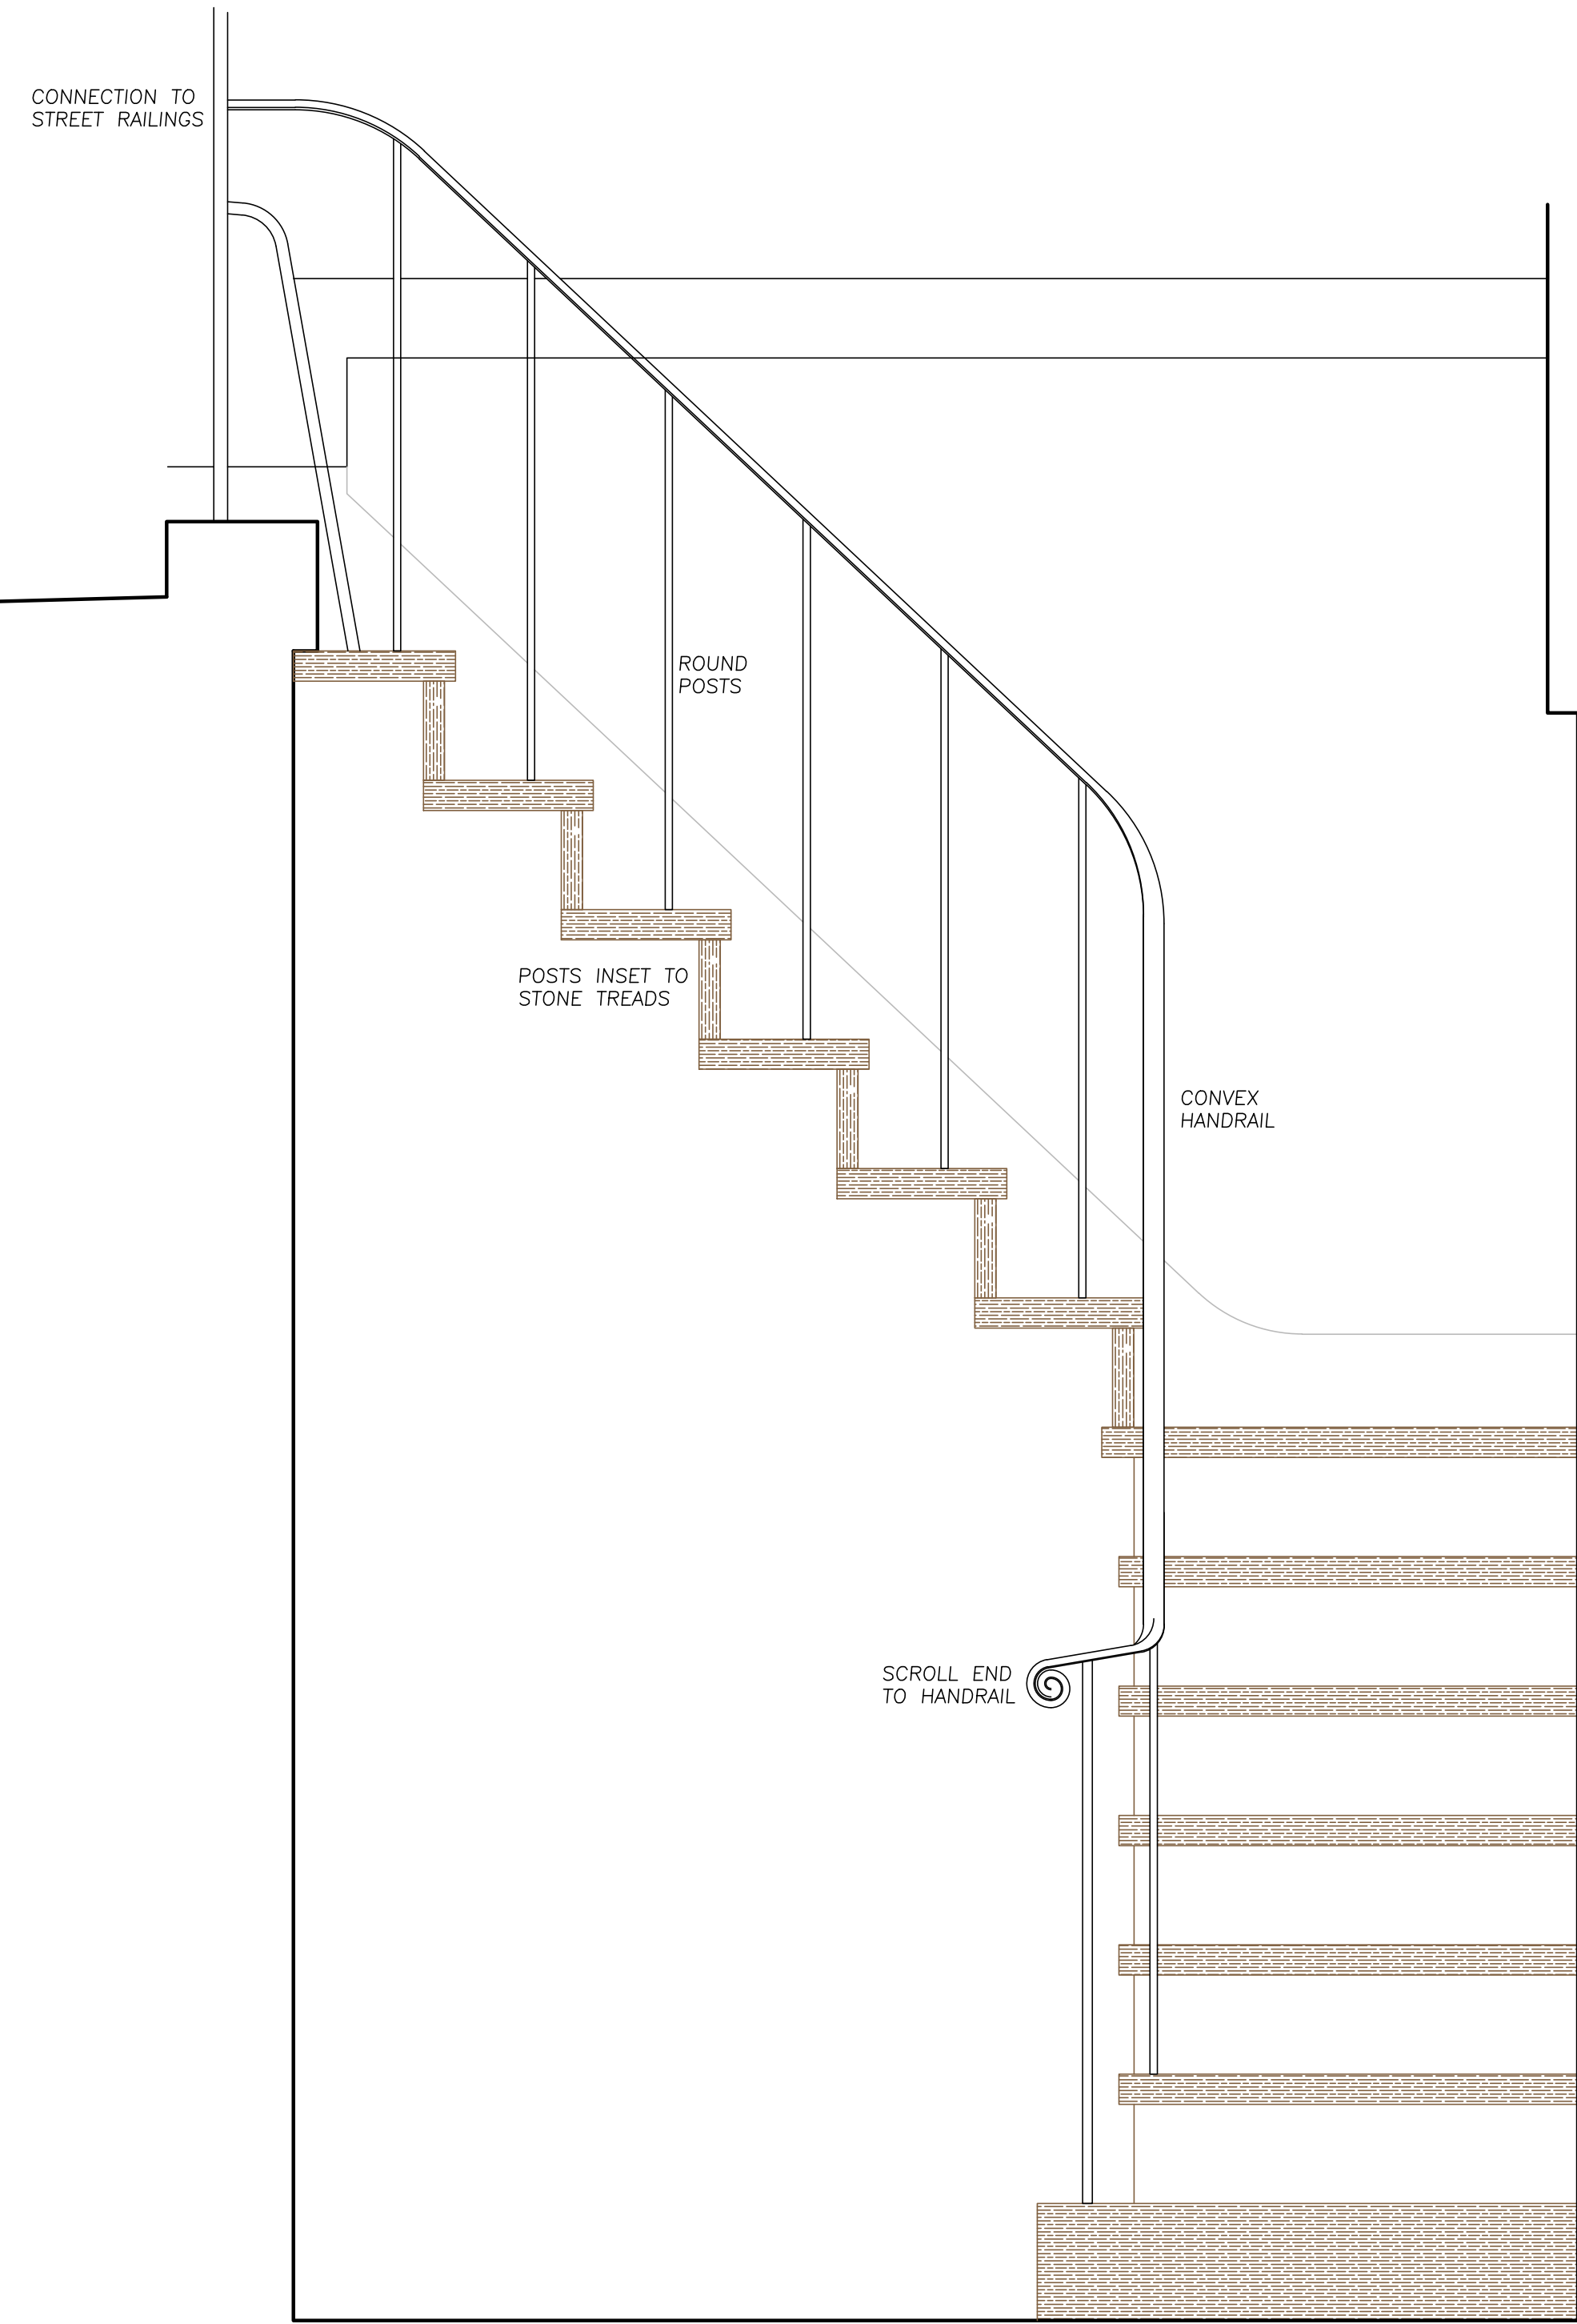

ELEVATIONS 1:10

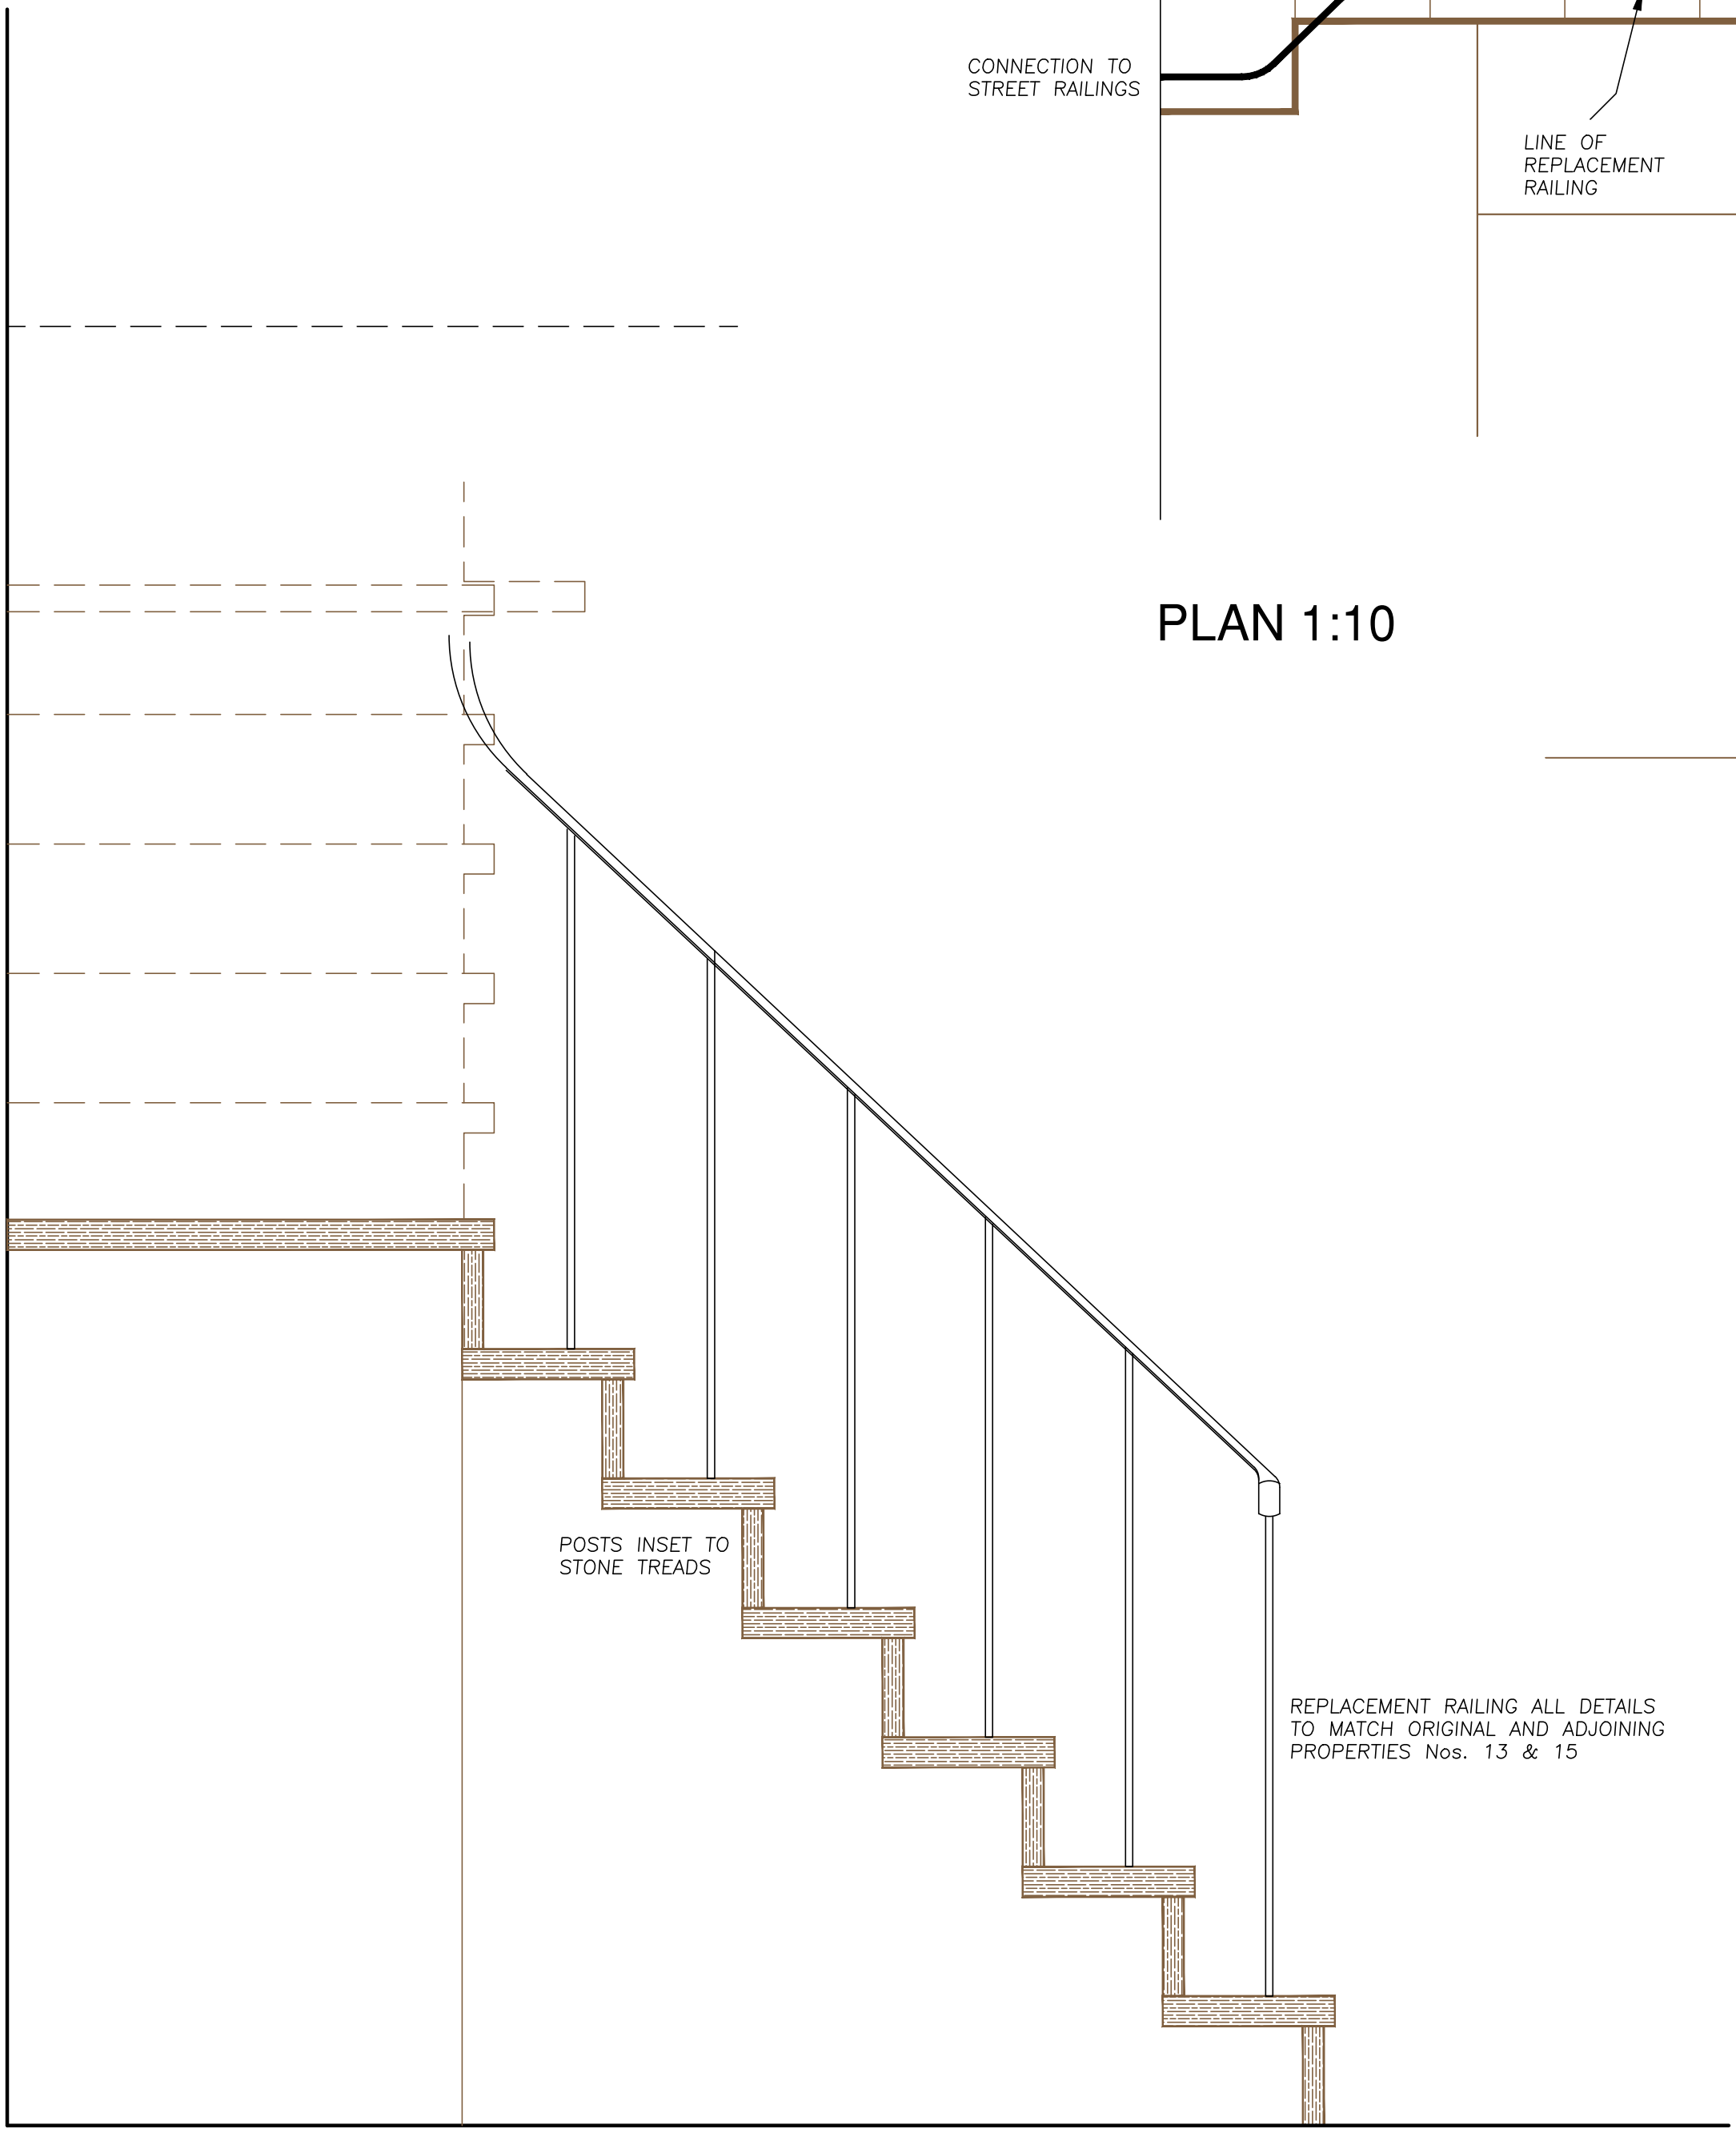

PLAN 1:10

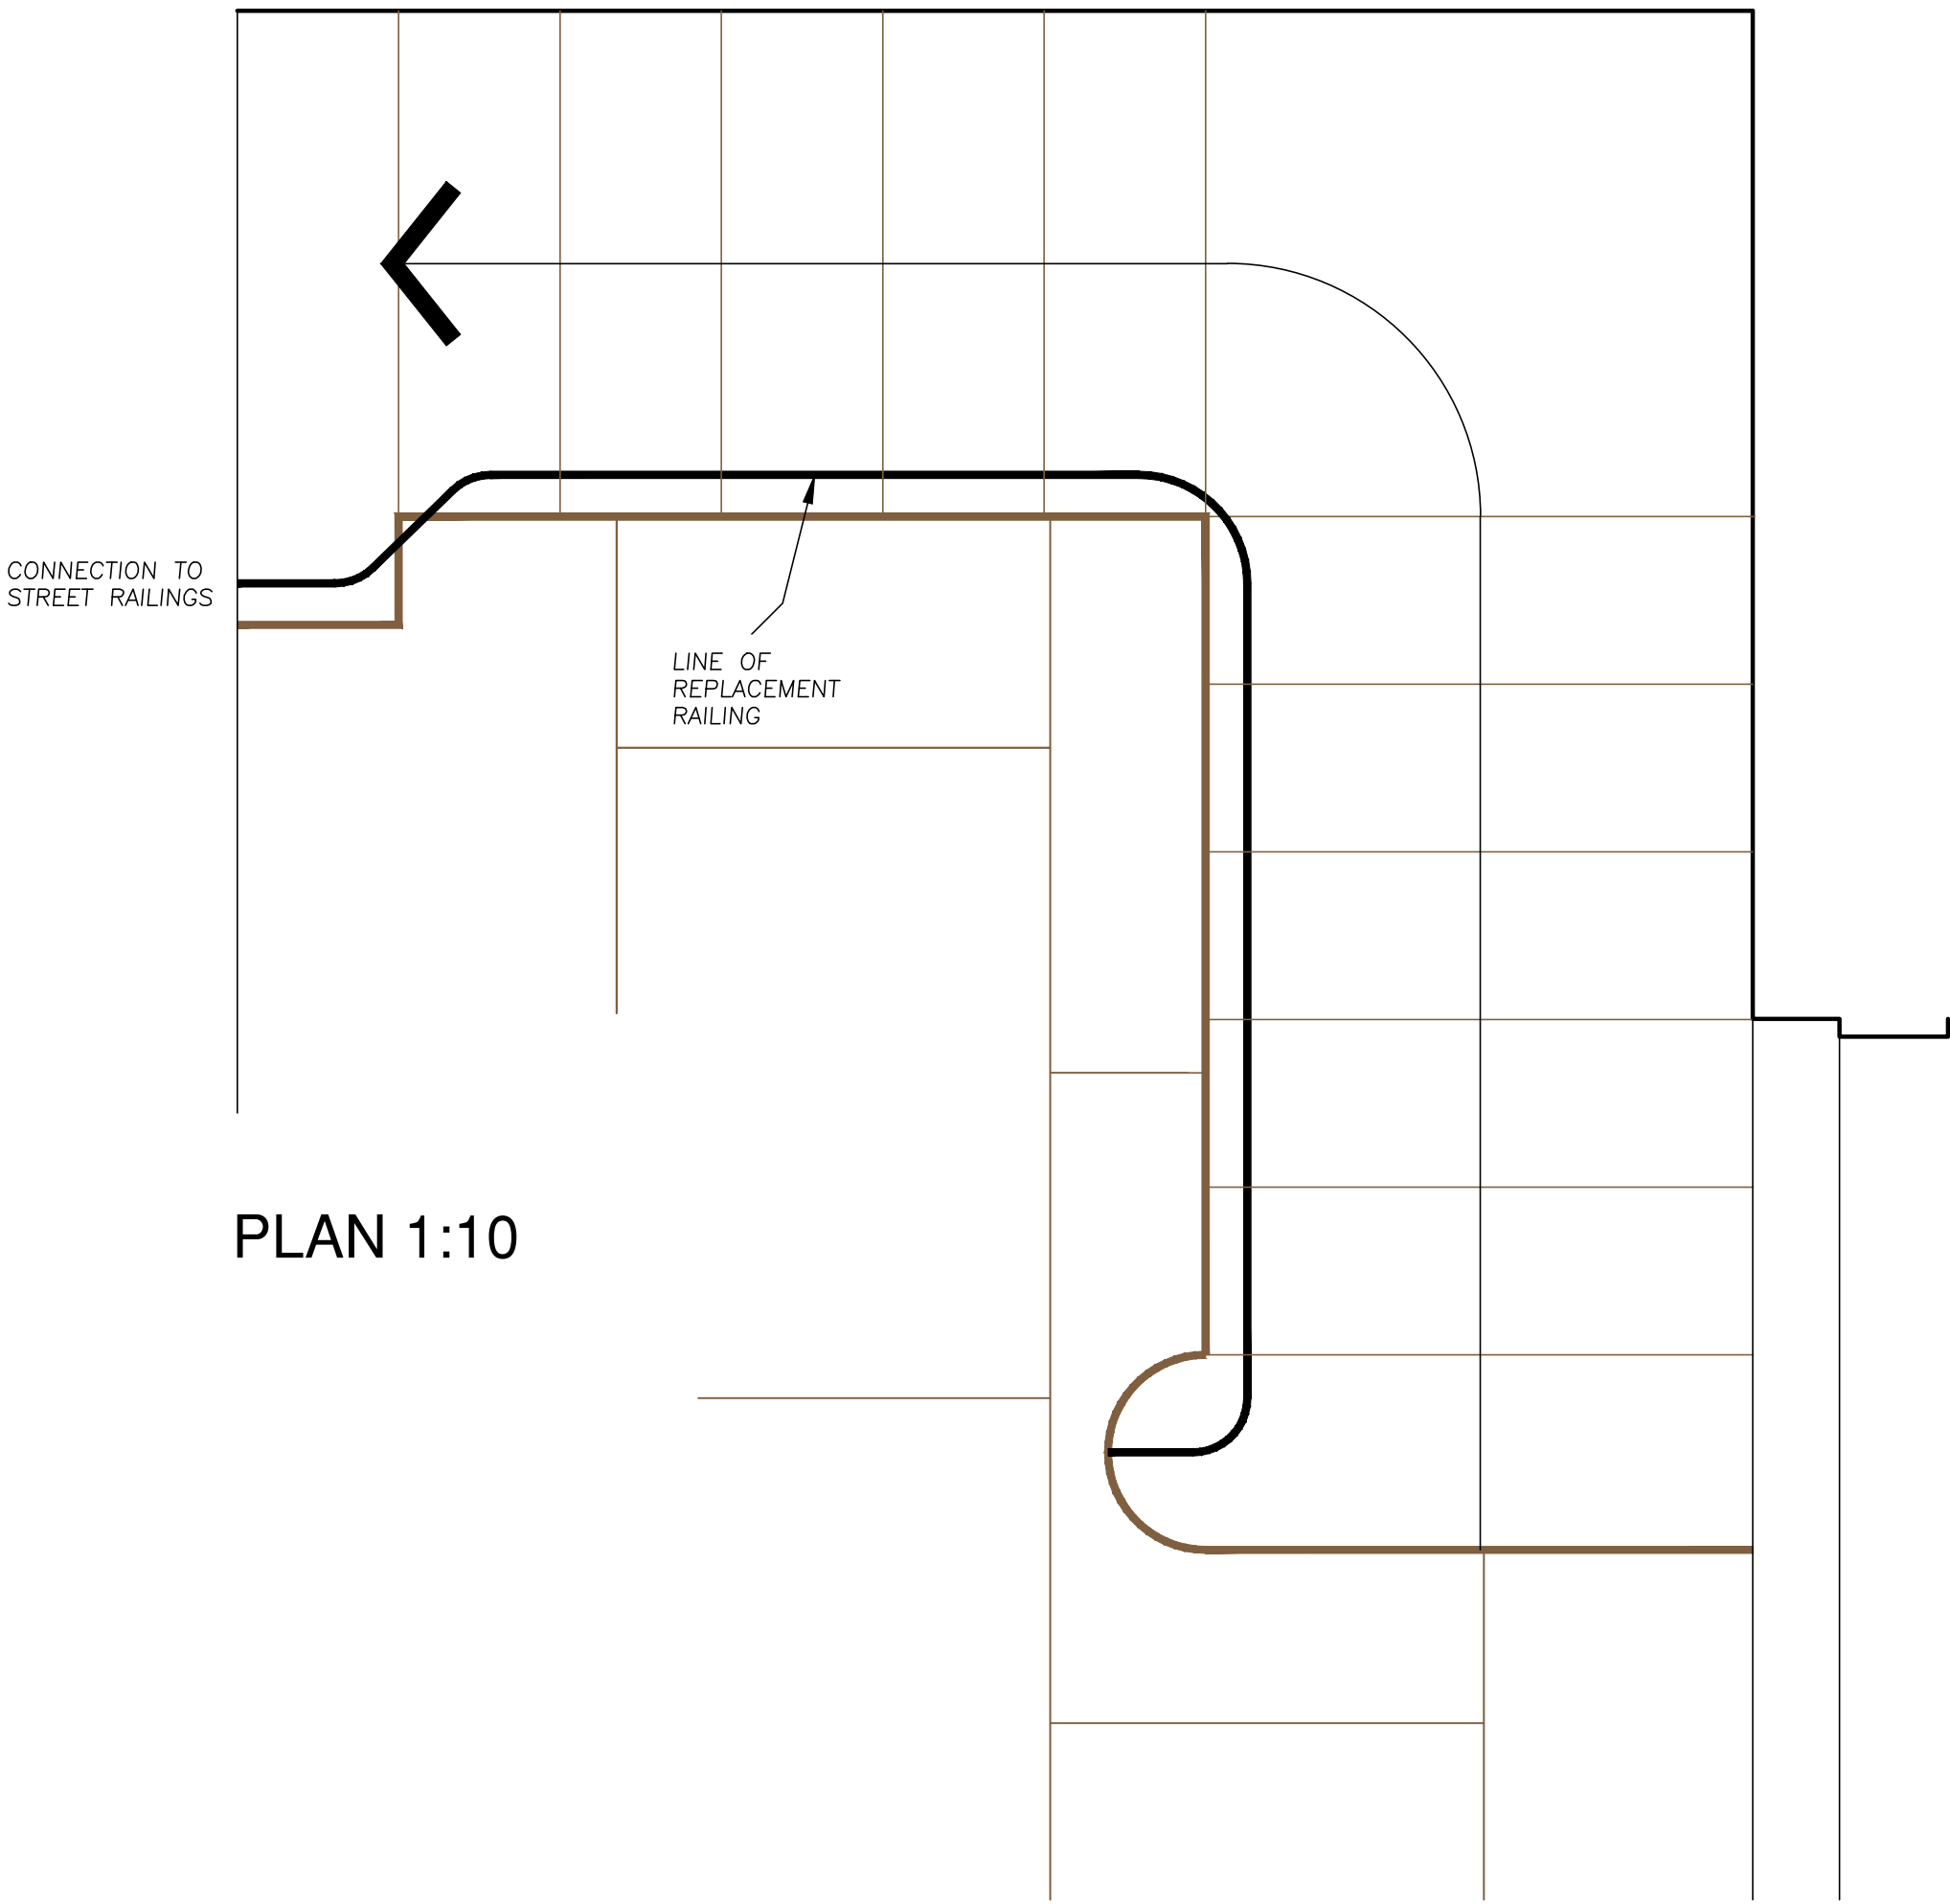

Revisions

Architecture and Design

© Copyright

STEPHEN BRANDES ARCHITECTS
5 Spedan Close Hampstead London NW3 7XF
architects@brandes.co.uk Tel 020 7431 2225

Job Title

14 REGENTS PARK TERRACE
LONDON NW1

Drawing Title

BASEMENT AREA STAIR
REPLACEMENT RAILING

SCALE	1:10 & FS	CAD Information
DATE	OCT 19	
DRAWN	SB	
ISSUE	CONSTRUCTION	

Job No.	Drawing No.	Rev.
575	LB 033	B

