


38 CUMBERLAND TERRACE


31 CUMBERLAND TERRACE

01 EXISTING ELEVATION 01 - FRONT BUILDING ELEVATION
1:50 @ A1 / 1:100 @ A3

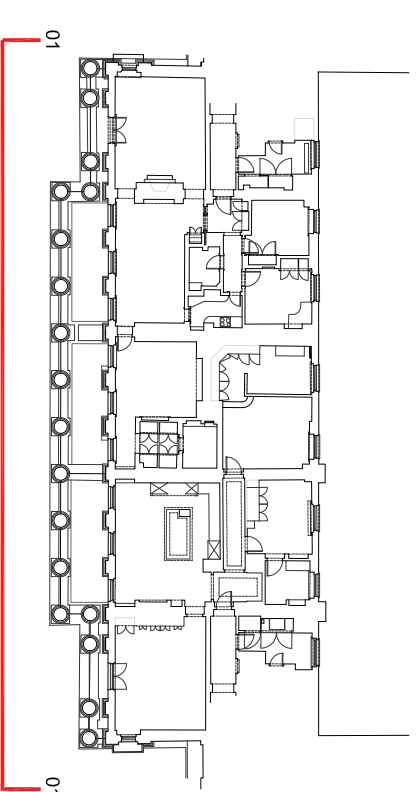

NOTES:

ALL RIGHTS RESERVED IN QUOTE IN OF THE COPYRIGHT AND PATENTS ACT 1988 HAVE
BEEN GENERALLY ASSIGNED
DRAWINGS BASED ON MEASURED SURVEY INFORMATION PROVIDED BY CAD PLAN IGHAM
SURVEY CONTRACT DETAILS TEL: 01722 469100 EMAIL: post@cadplan.co.uk
ASSIGNED BOUNDARY LINE - TO BE COMBINED BY SURVEY COMPANY
DRAWINGS ARE NOT FOR CONSTRUCTION UNLESS OTHERWISE STATED.
REPORT AND DRAWING UNLESS OTHERWISE STATED.
BE ADVISED OF ANY VARIATIONS BETWEEN DRAWING AND SITE CONDITIONS.

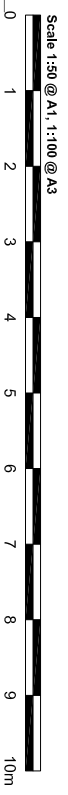


DO NOT SCALE FROM THIS DRAWING - ALL DIMENSIONS TO BE CHECKED ON SITE.

MECHANICAL SERVICES AND DRAINAGE INFORMATION PROVIDED BY xxx
CONTRACT DETAILS xxx
STRUCTURAL INFORMATION PREPARED BY xxx
CONTRACT DETAILS xxx
UNDER THE CONSTRUCTION OF THE HEALTH & SAFETY AT WORK ACT 1974, ONE OF THE
OFFER ANY ADVICE WITH REGARDS TO CDM UNLESS SPECIFICALLY AGREED TO AND THIS
THE PRINCIPAL DESIGNER.
THE PRINCIPAL DESIGNER

REVISIONS:

/ 16.11.2018 Final Issue
A 23.10.2019 Planning Issue

RODÍC DAVIDSON ARCHITECTS is the trading name of RDA Ltd

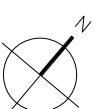

Project No. RD_0971

Date October 2019

Client Mr Mehdi Mearef

Scale 1:50 @ A1 / 1:100 @ A3

Drawn by ACL

Project 31 & 38 Cumberland Terrace, London, NW1 4HP
Drawing Title EXISTING ELEVATION 01 - FRONT BUILDING ELEVATION - 31 & 38 CUMBERLAND TERRACE

Checked by BD

Drawing No. EX-02-100

Rev A

RODÍC DAVIDSON ARCHITECTS

1 Pied Bull Yard
London WC1A 2AE
t: +44 (0)207 043 3551
f: +44 (0)207 043 3552
www.rodicdavidson.co.uk