



01 EXISTING ELEVATION 03 - SIDE ELEVATION
 1:50 @ A1 / 1:100 @ A3

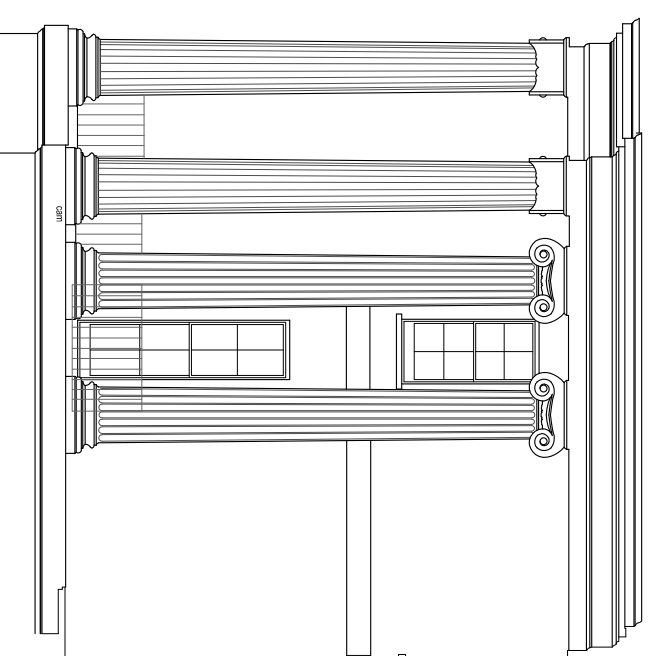

02 EXISTING ELEVATION 04 - SIDE ELEVATION
 1:50 @ A1 / 1:100 @ A3

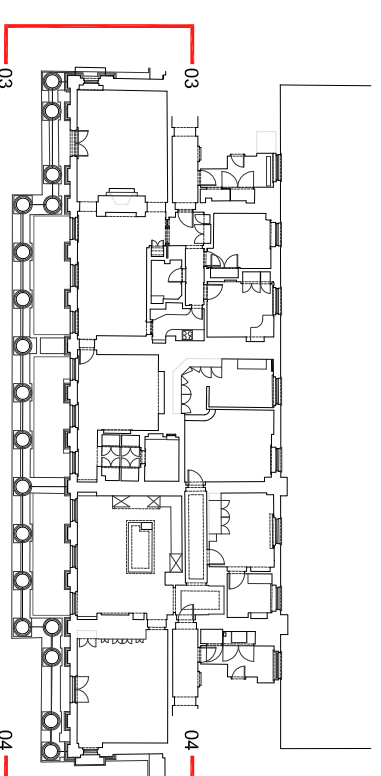

NOTES:

ALL RIGHTS RESERVED IN QUANTER IV OF THE COPYRIGHT AND PATENTS ACT 1988 HAVE BEEN GENERALLY ASSERTED
 DRAWINGS BASED ON MEASURED SURVEY INFORMATION PROVIDED BY CAD PLAN IGHITAM
 SURVEY CONTRACT DETAILS: TEL: 01722 469100, EMAIL: post@cadplan.co.uk
 ASSIGNED BOUNDARY LINE - TO BE CORRECTED BY SURVEY COMPANY
 DRAWINGS ARE NOT FOR CONSTRUCTION UNLESS OTHERWISE STATED.
 REPORT AND DRAWING INCORPORATES TO THE APPROPRIATELY AMENDMENTS TO BE MADE BY ANY VENDOR/ENGINEER/ARCHITECT AND SITE CONSULTANT.




DO NOT SCALE FROM THIS DRAWING - ALL DIMENSIONS TO BE CHECKED ON SITE.
 MECHANICAL SERVICES AND DRAINAGE INFORMATION PROVIDED BY xxx
 CONTRACT DETAILS: xxx
 STRUCTURAL INFORMATION PROVIDED BY xxx
 CONTRACT DETAILS: xxx
 UNDER THE CONSTRUCTION OF THE HEALTH & SAFETY AT WORK ACT 1974, ONE OF THE OFFERS ANY ADVICE WITH REGARDS TO CAD PLAN SPECIFICALLY APPLICABLE AND THIS THE PRINCIPAL DESIGNER.

REVISIONS:

A	23.10.2019	Planning Issue

RODÍC DAVIDSON ARCHITECTS is the trading name of RDA Ltd

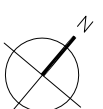

Project No: RD_0971

Date: October 2019

Client: Mr Mehdi Mearef

Scale: 1:50 @ A1 / 1:100 @ A3

Project: 31 & 38 Cumberland Terrace, London, NW1 4HP

Drawn by: ACL
 Existing Title: EXISTING ELEVATIONS 03 AND 04 - 31 & 38 CUMBERLAND TERRACE

Checked by: BD

Drawing No: EX-02-300

Rev: A

RODÍC DAVIDSON ARCHITECTS
 1 Pied Bull Yard
 London WC1A 2AE
 t: +44 (0)207 043 3551
 f: +44 (0)207 043 3552
 www.rodicdavidson.co.uk