


31 & 38 CUMBERLAND TERRACE

Non-original window removed to be replaced with like for like side hinged window to appear as a sash window.

Refer to Detail Drawing
 0971.04.200

01 PROPOSED ELEVATION 01 - FRONT BUILDING ELEVATION
 1:50 @ A1 / 1:100 @ A3

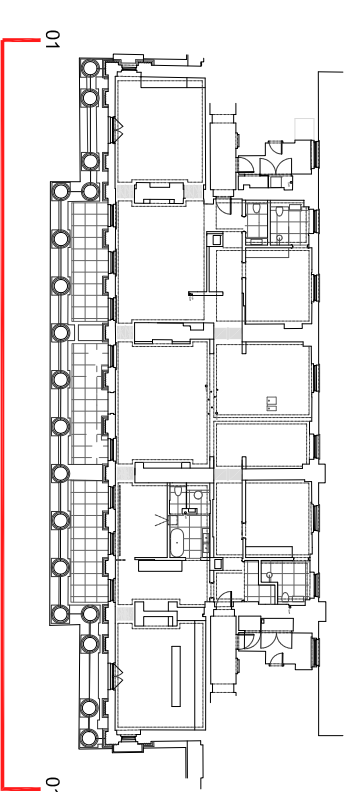

NOTES:

ALL RIGHTS RESERVED IN QUOTE IN OF THE COPYRIGHT AND PATENTS ACT 1988 HAVE BEEN GENERALLY ASSIGNED
 DRAWINGS BASED ON MEASURED SURVEY INFORMATION PROVIDED BY CAD PLAN (SPH)WAL
 SURVEY CONTRACT DETAILS TEL: 01722 469100 EMAIL: info@cadplan.co.uk
 ASSIGNED SURVEY LINE - TO BE COMPLETED BY SURVEY COMPANY
 DRAWINGS ARE NOT FOR CONSTRUCTION UNLESS OTHERWISE STATED
 REPORT AND DRAWING INCORPORATES THE ARCHITECT'S IMMEDIATELY ASSOCIATED TO BE AWARE OF ANY VARIATIONS BETWEEN DRAWING AND SITE CONDITIONS.

Scale 1:50 @ A1, 1:100 @ A3



DO NOT SCALE FROM THIS DRAWING - ALL DIMENSIONS TO BE CHECKED ON SITE.


MECHANICAL SERVICES AND DRAINAGE INFORMATION PROVIDED BY xxx
 CONTRACT DETAILS xxx
 STRUCTURAL INFORMATION PREPARED BY xxx
 CONTRACT DETAILS xxx
 UNDER THE CONSTRUCTION OF THE HEALTH & SAFETY AT WORK ACT 1974, ONE OF THE OFFER ANY ADVICE WITH REGARDS TO CDM UNLESS SPECIFICALLY APPROVED AND THIS THE PRINCIPAL DESIGNER

EXIST
 PROPOSED

REVISIONS:

/ 16.11.2018 Final Issue
 A 22.10.2019 Planning Issue

Rodric Davidson Architects is the trading name of RDA Ltd

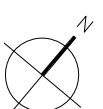

Client: Mr Mehdi Mearef
 Scale: 1:50 @ A1 / 1:100 @ A3
 Date: October 2019
 Project No: RD_0971

Drawn by: ACL
 Checked by: BD
 Project: 31 & 38 Cumberland Terrace, London, NW1 4HP
 Drawing No: 02.100
 Rev: A

RODRIC DAVIDSON ARCHITECTS
 1 Pied Bull Yard
 London WC1A 2AE
 t: +44 (0)207 043 3551
 f: +44 (0)207 043 3552
 www.rodricdavidson.co.uk