Seventh Floor FFL +48.26

Fifth Floor FFL +41.85

Fourth Floor FFL +38.65

,...,...,

1111 _____

Third Floor FFL +35.41

Second Floor FFL +32.16 _____ 1_____ 1____


First Floor FFL +28.80

Ground Floor FFL +25.09

Revisions

Scale 1:75 Metres 2 4 0


P01 Issue for Planning 26/07/19

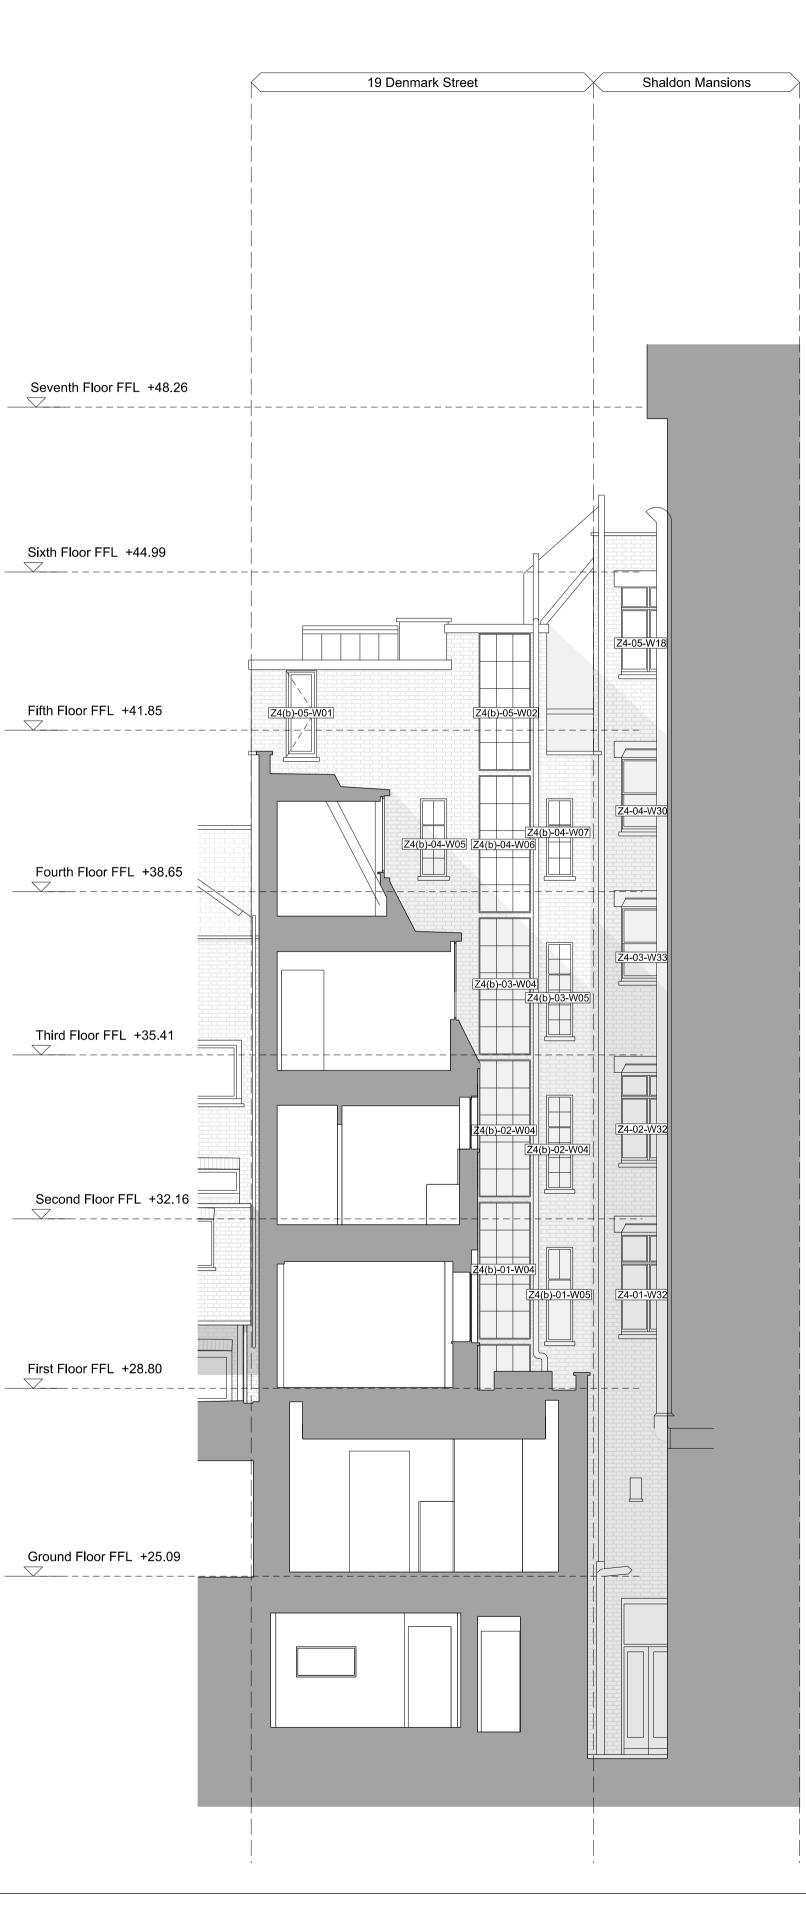


Client Consolidated Ltd. Project St Giles - Fit-Out

^{Drawing Title} Shaldon Mansions and No. 19 DS Existing Elevation (North/West) Lightwell

Drawing Number 1481_Z4(PL)164 Scale 1:75 A1 Drawn by LC

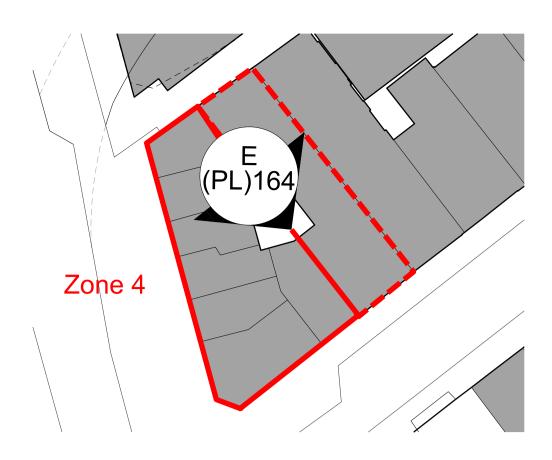

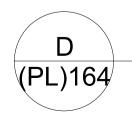

Shaldon Mansions S/E Lightwell Elevation 1:75

REV:	P01
Status	Planning
Date	26/07/19

ianchalkarchitects 70 Cowcross Street London EC1M 6EJ / 0203 7807355 / ianchalkarchitects.com

Do not scale. All dimensions to be confirmed on site Information contained in this drawing is the sole copyright of Ian Chalk Architects and is not to be reproduced without permission