



1 NEW JIB DOOR IN LGF DINING ROOM_ELEVATION
1:20@A2


2 NEW JIB DOOR IN GF RECEPTION_ELEVATION
1:20@A2

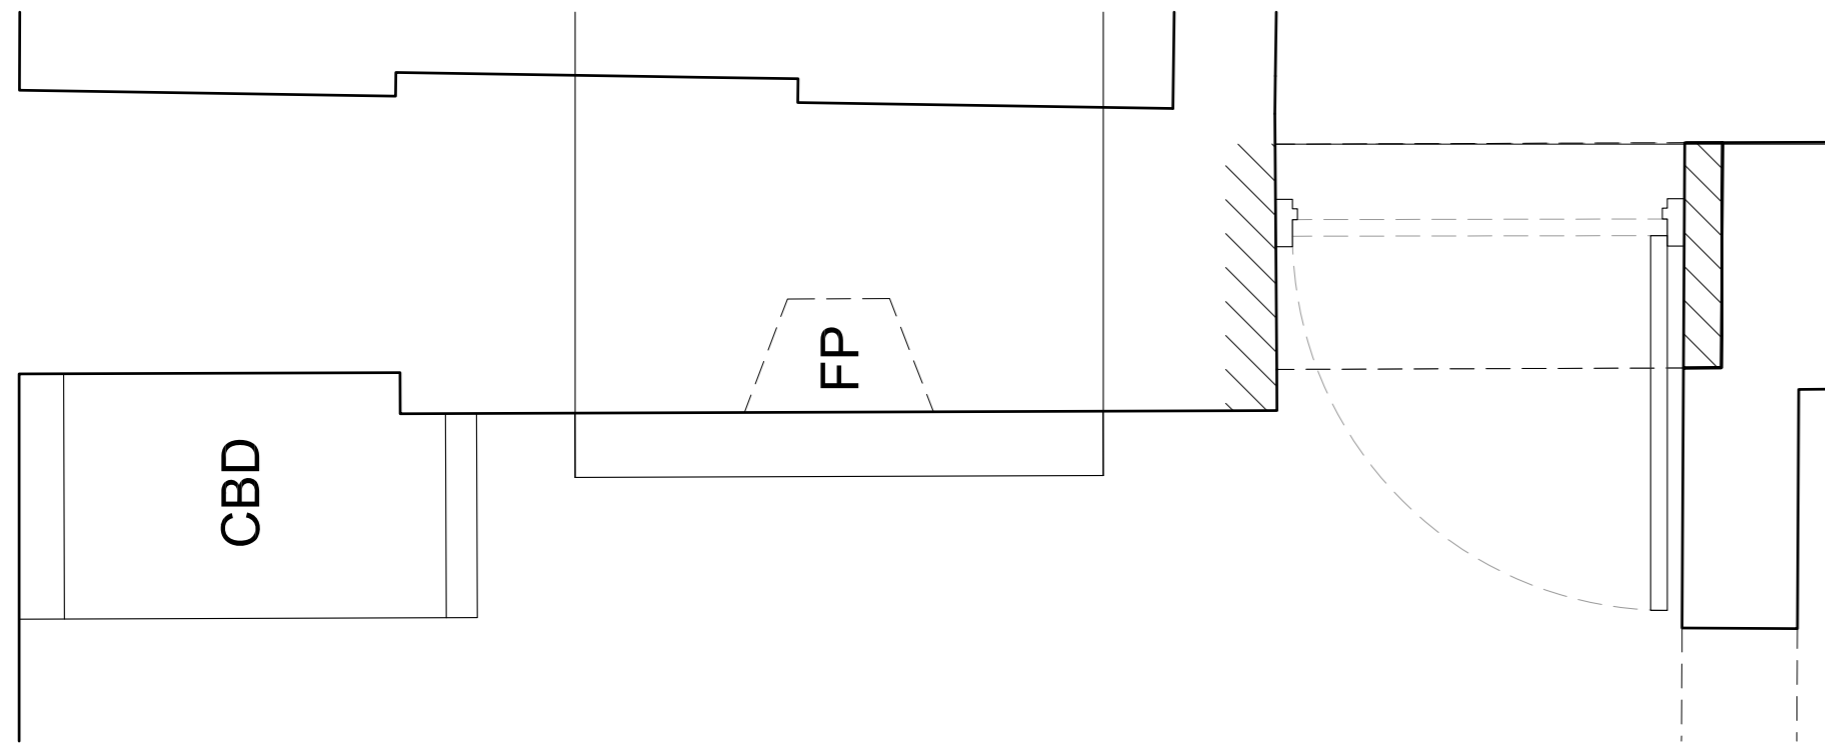

3 NEW JIB DOOR IN LGF DINING ROOM_PLAN
1:20@A2

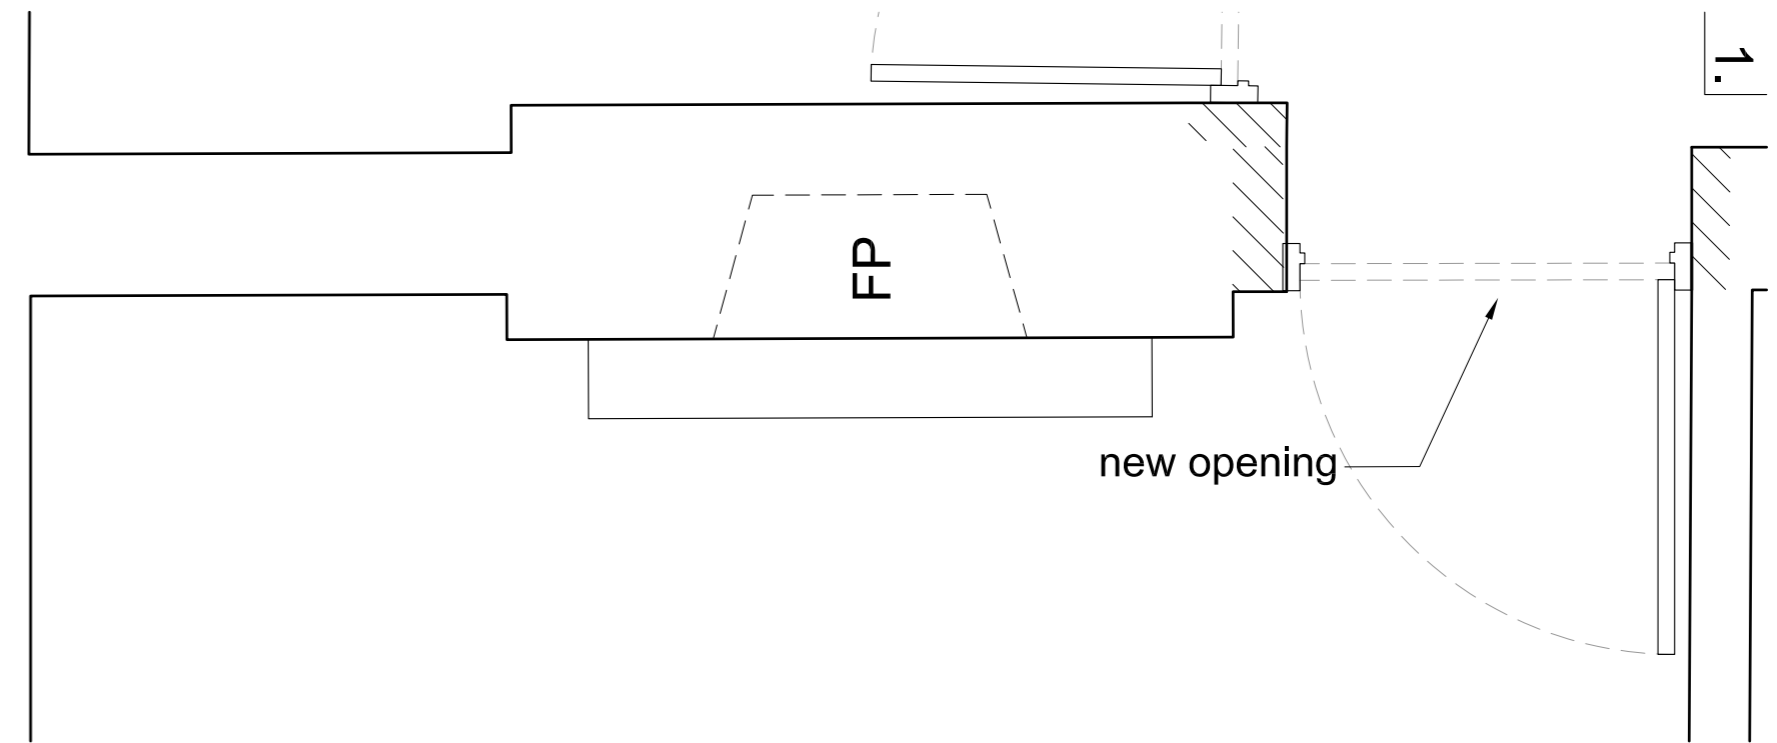

4 NEW JIB DOOR IN GF RECEPTION_PLAN
1:20@A2

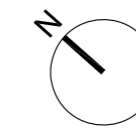

11 PARK VILLAGE WEST
REGENTS PARK
LONDON NW1 4AE

JIB DOOR DETAILS

DWG No: 11PVV/P401

SCALE: 1 - 20 @ A2

DATE: MAY 2018

BELSIZE ARCHITECTS

48 PARKHILL ROAD, LONDON, NW3 2YP
T: 020 7482 4420
E: MAIL@BELSIZEARCHITECTS.COM

© COPYRIGHT
NOT TO BE REPRODUCED OR USED
WITHOUT PERMISSION