

EXISTING

REVISIONS

NOTES

11 PARK VILLAGE WEST
REGENTS PARK
LONDON NW1 4AE

EXISTING FIRST FLOOR
PLAN

DWG No: 11PVW/S103


SCALE: 1 - 50 @ A2

DATE: MARCH 2016

BELSIZE ARCHITECTS

48 PARKHILL ROAD, LONDON, NW3 2YP
T: 020 7482 4420
E: MAIL@BELSIZEARCHITECTS.COM

© COPYRIGHT
NOT TO BE REPRODUCED OR USED
WITHOUT PERMISSION

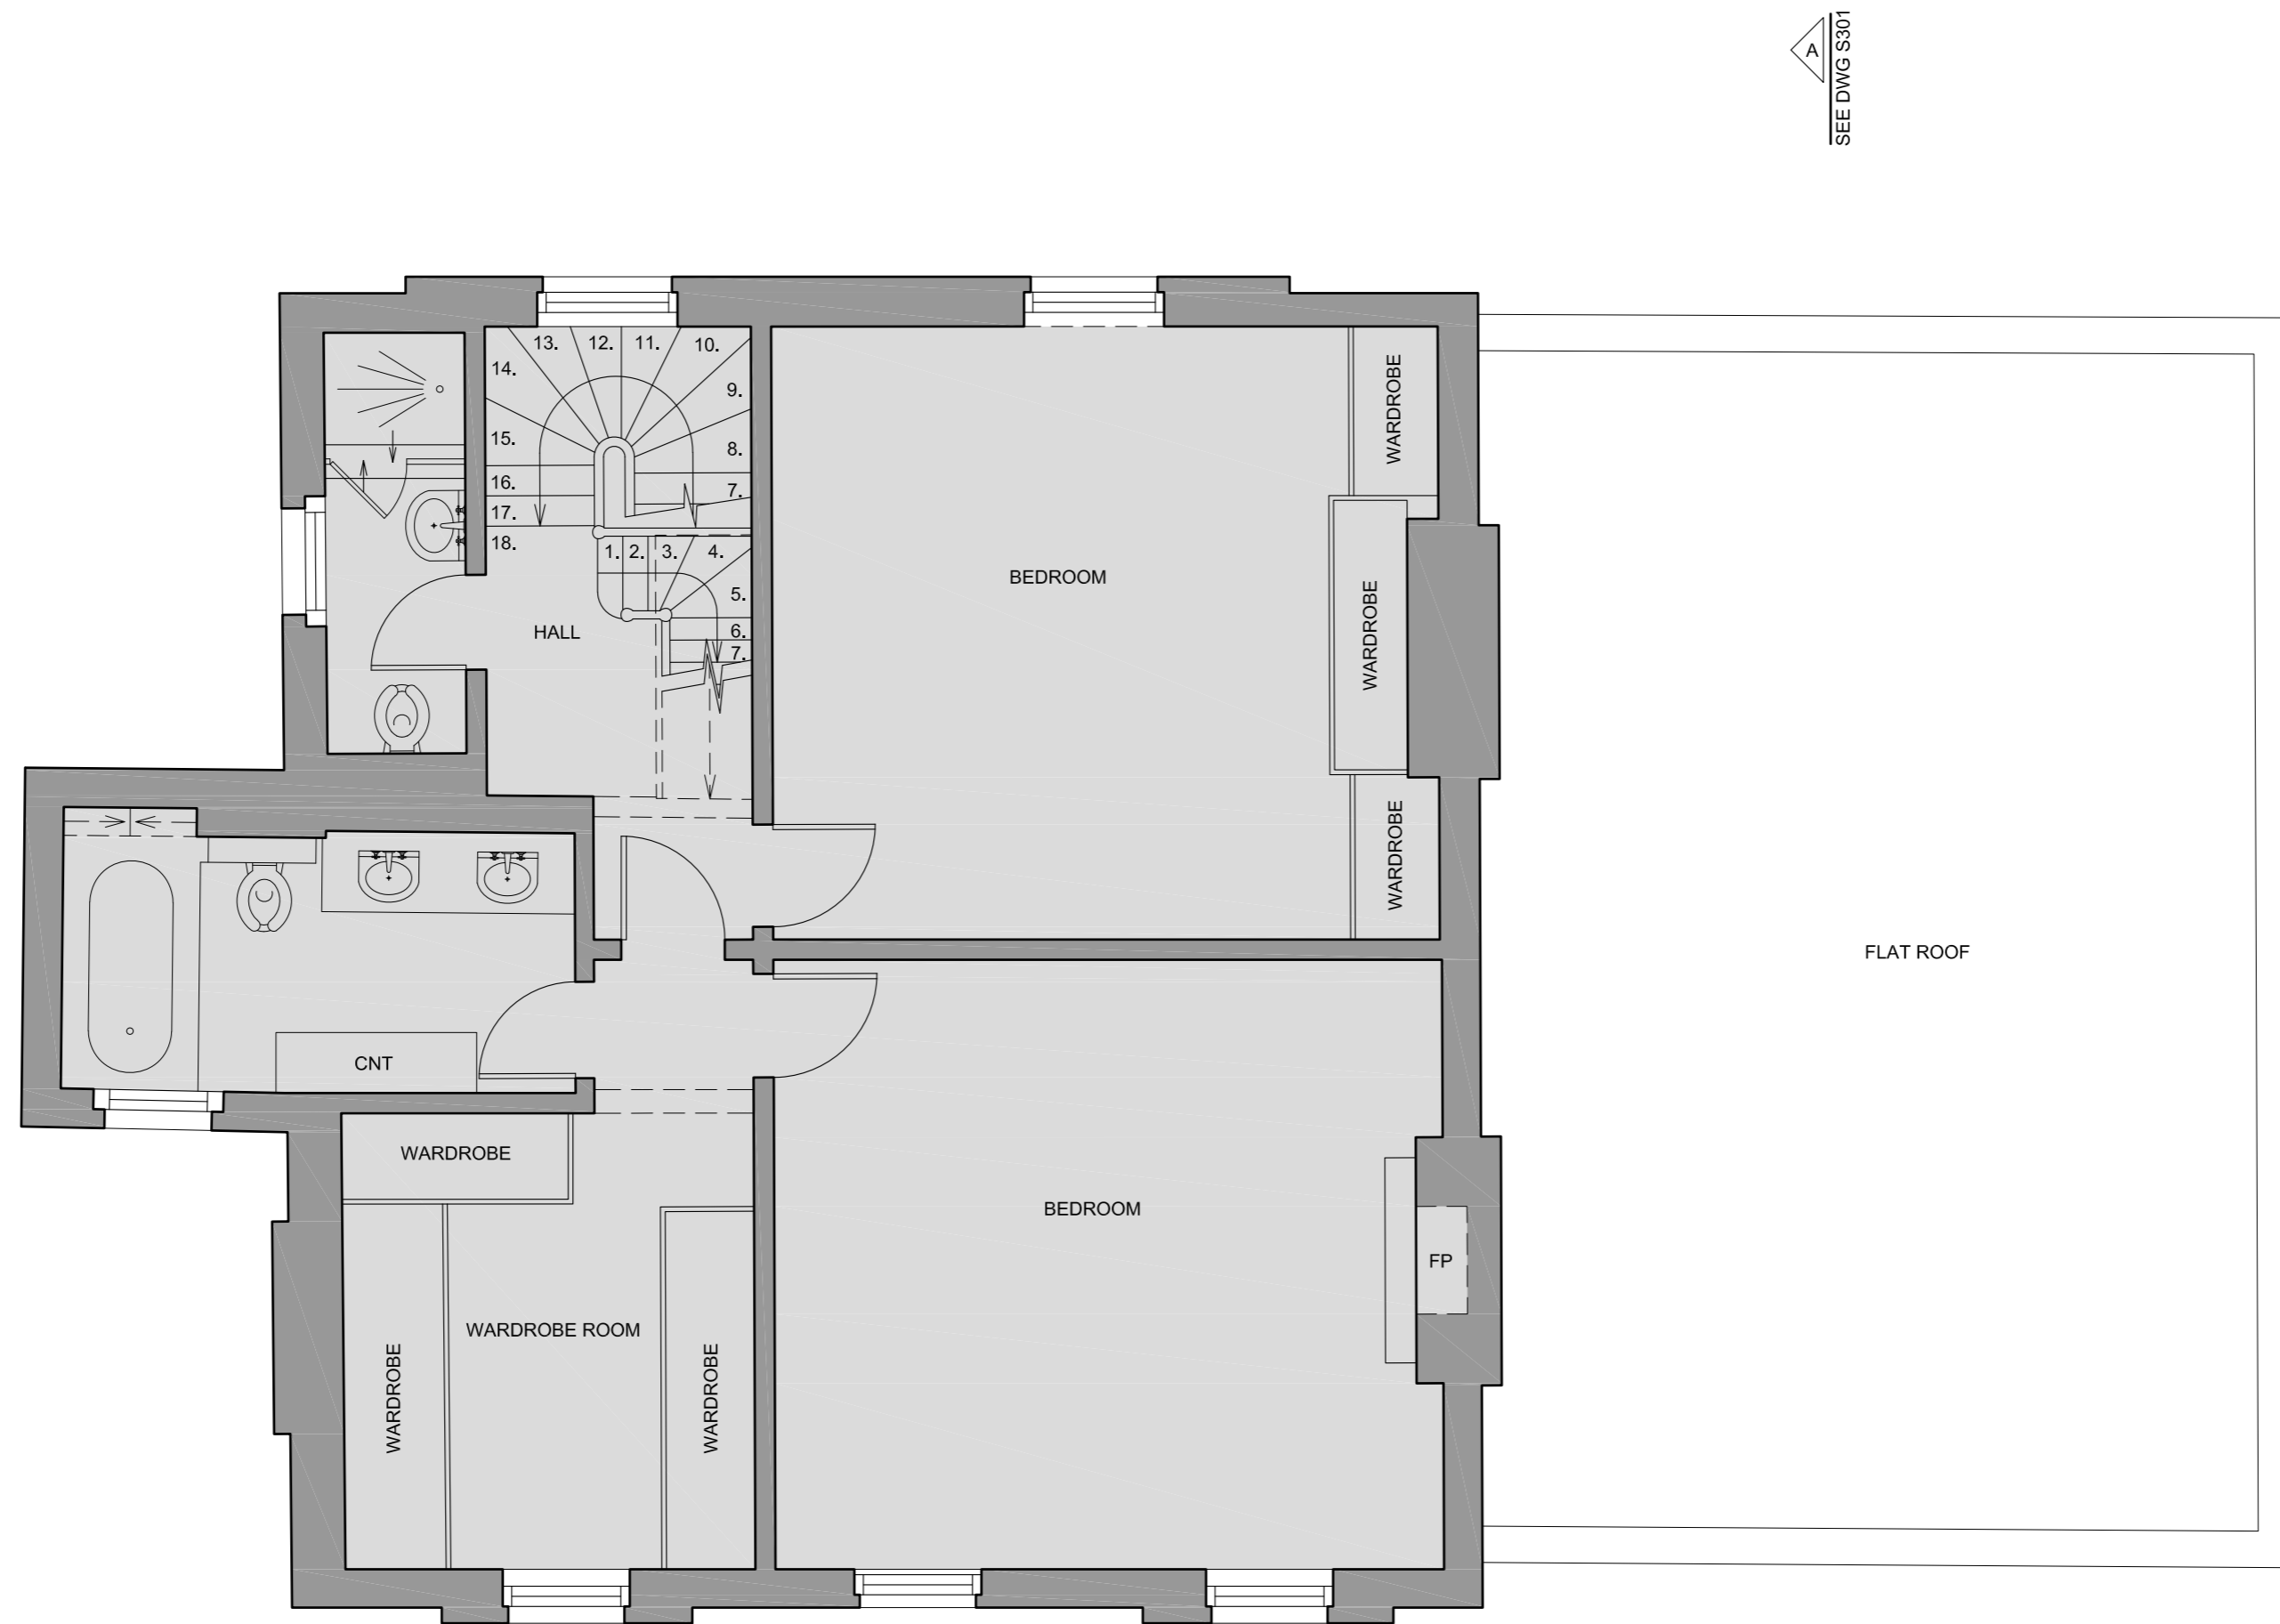

SEE DWG S301

SEE DWG S302

SEE DWG S302

SEE DWG S301

