





South West Elevation

Scale = 1:50
Print size = A4

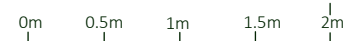

Mr & Mrs Madahar
131 Goldhurst Terrace
London
NW6 3EU

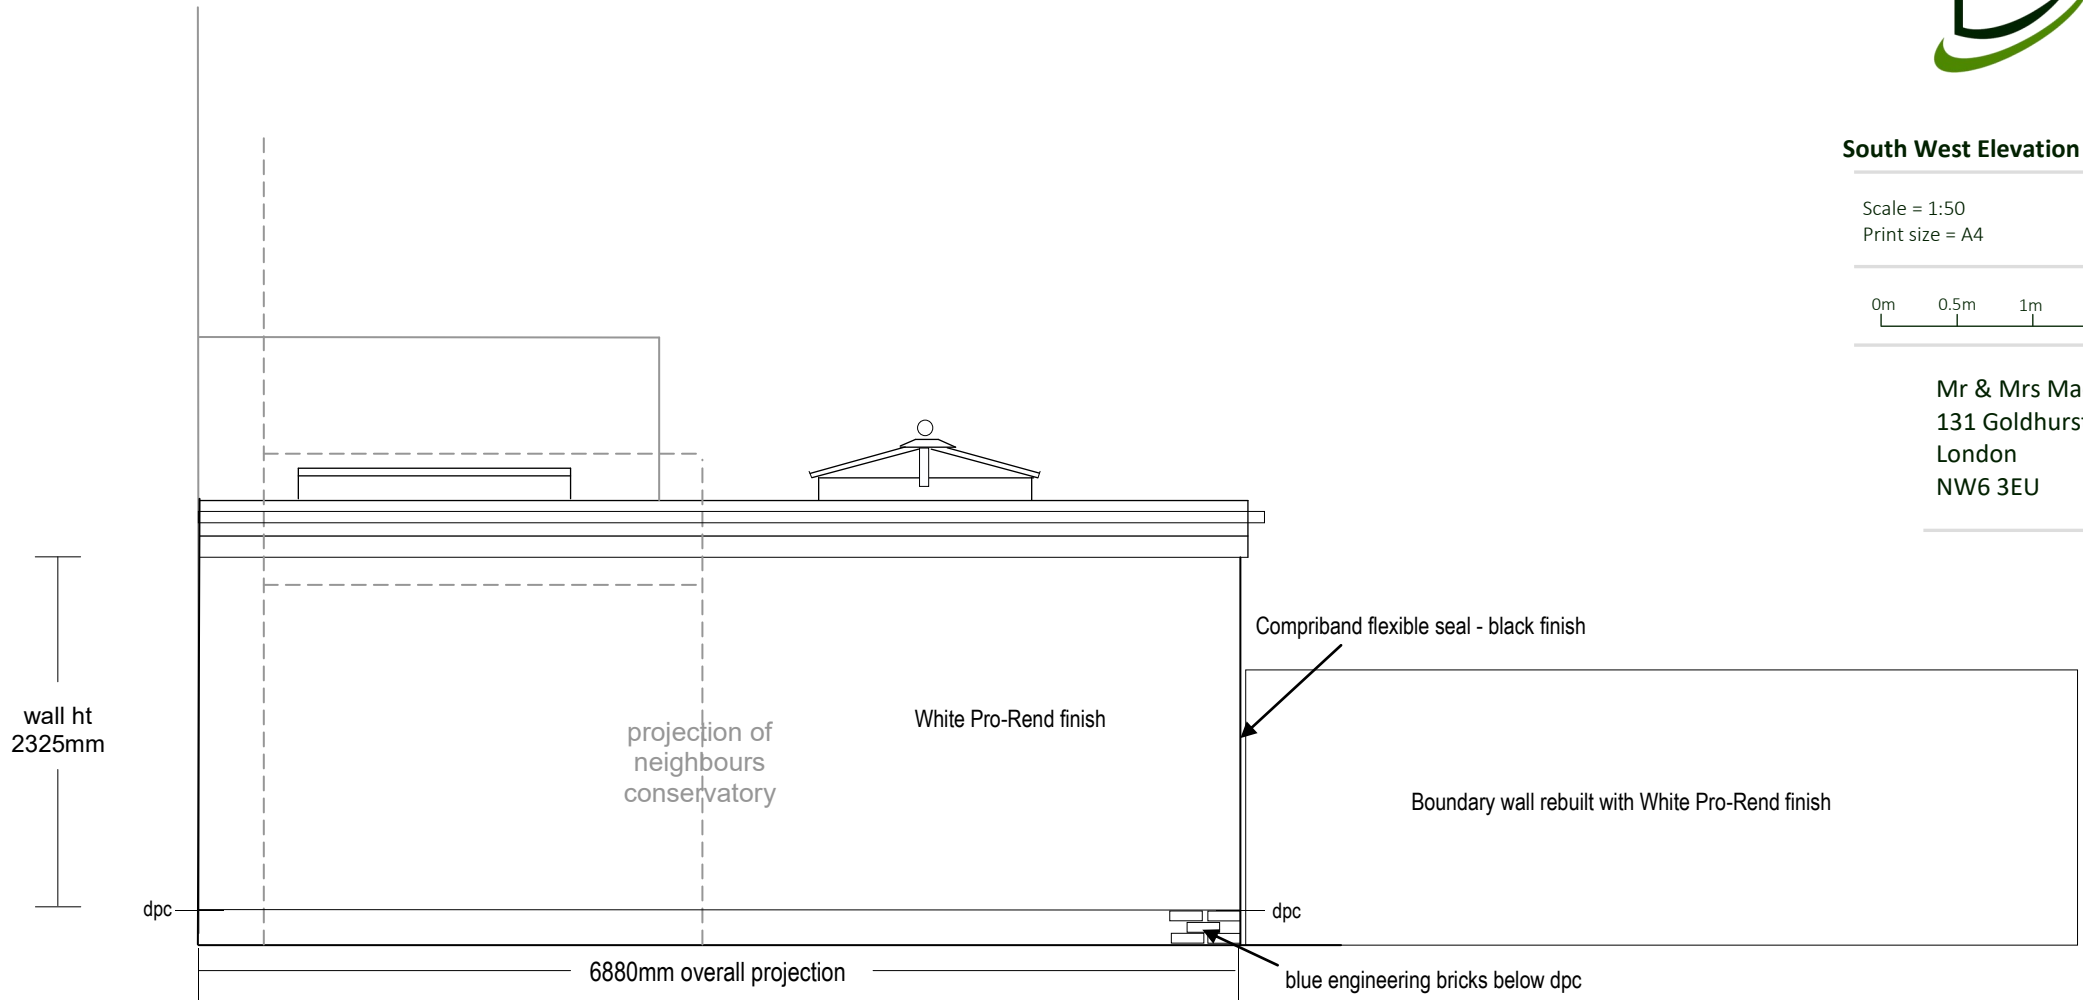

Vivaldi Construction Ltd
Registered in
England & Wales
Company No: 3937408

Registered Office:
6 Vine Close
Nottingham
NG13 0FW