



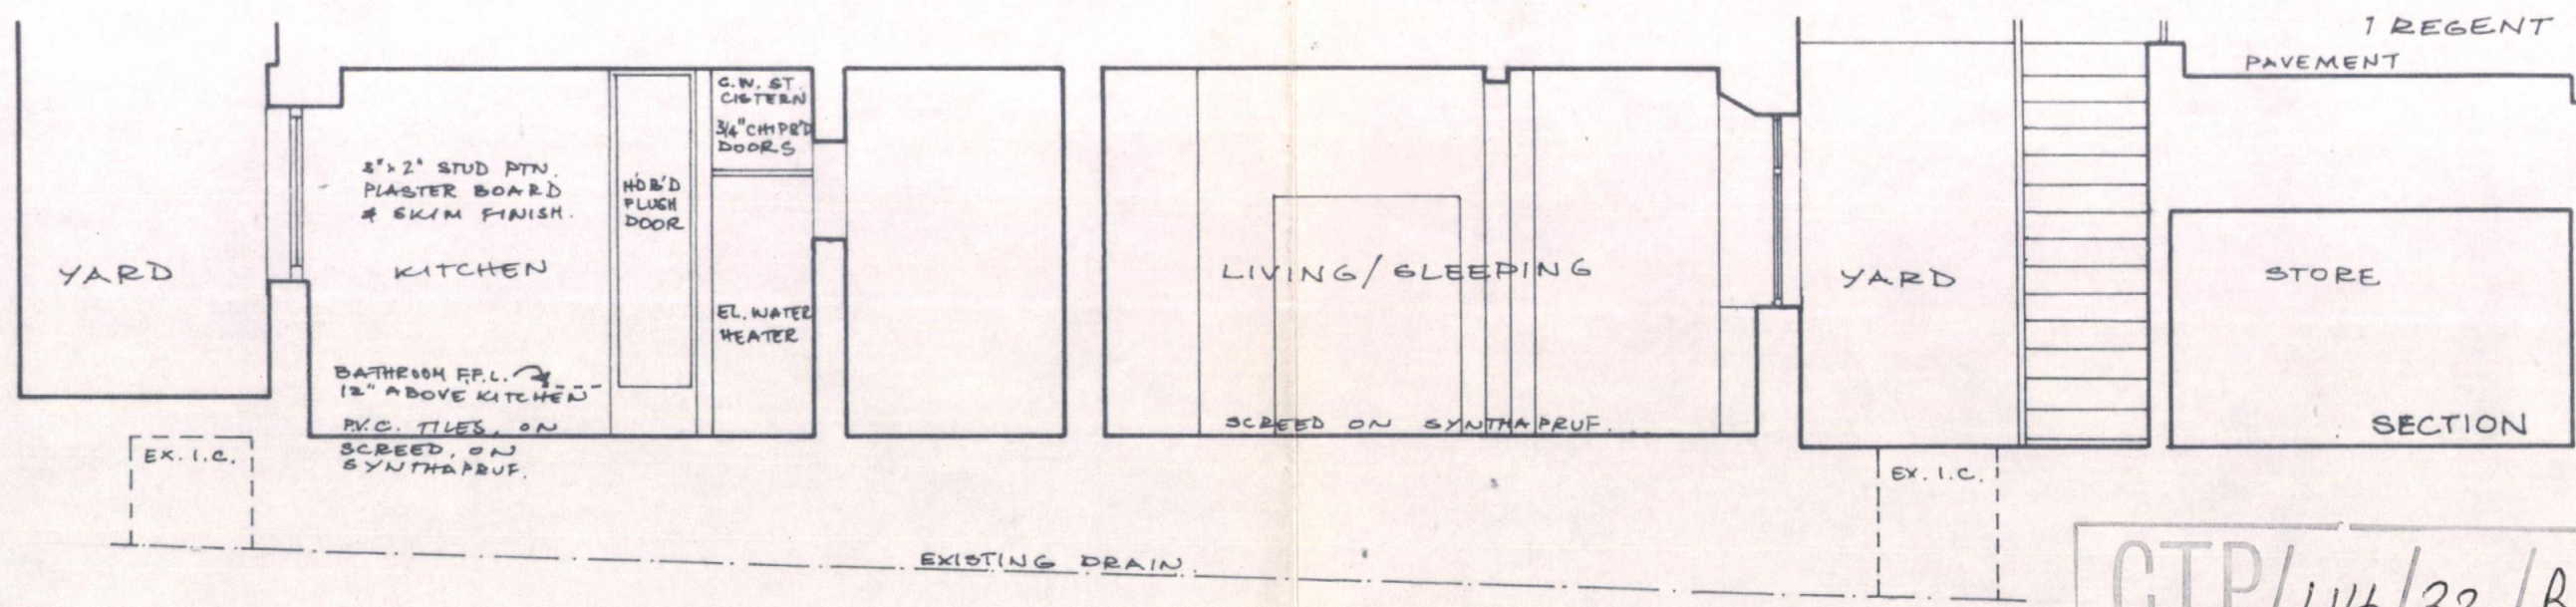

LONDON BOROUGH OF CAMDEN
APPROVED
PLANS ~~DISAPPROVED~~
3 SEP 1969
ON BEHALF OF THE COUNCIL

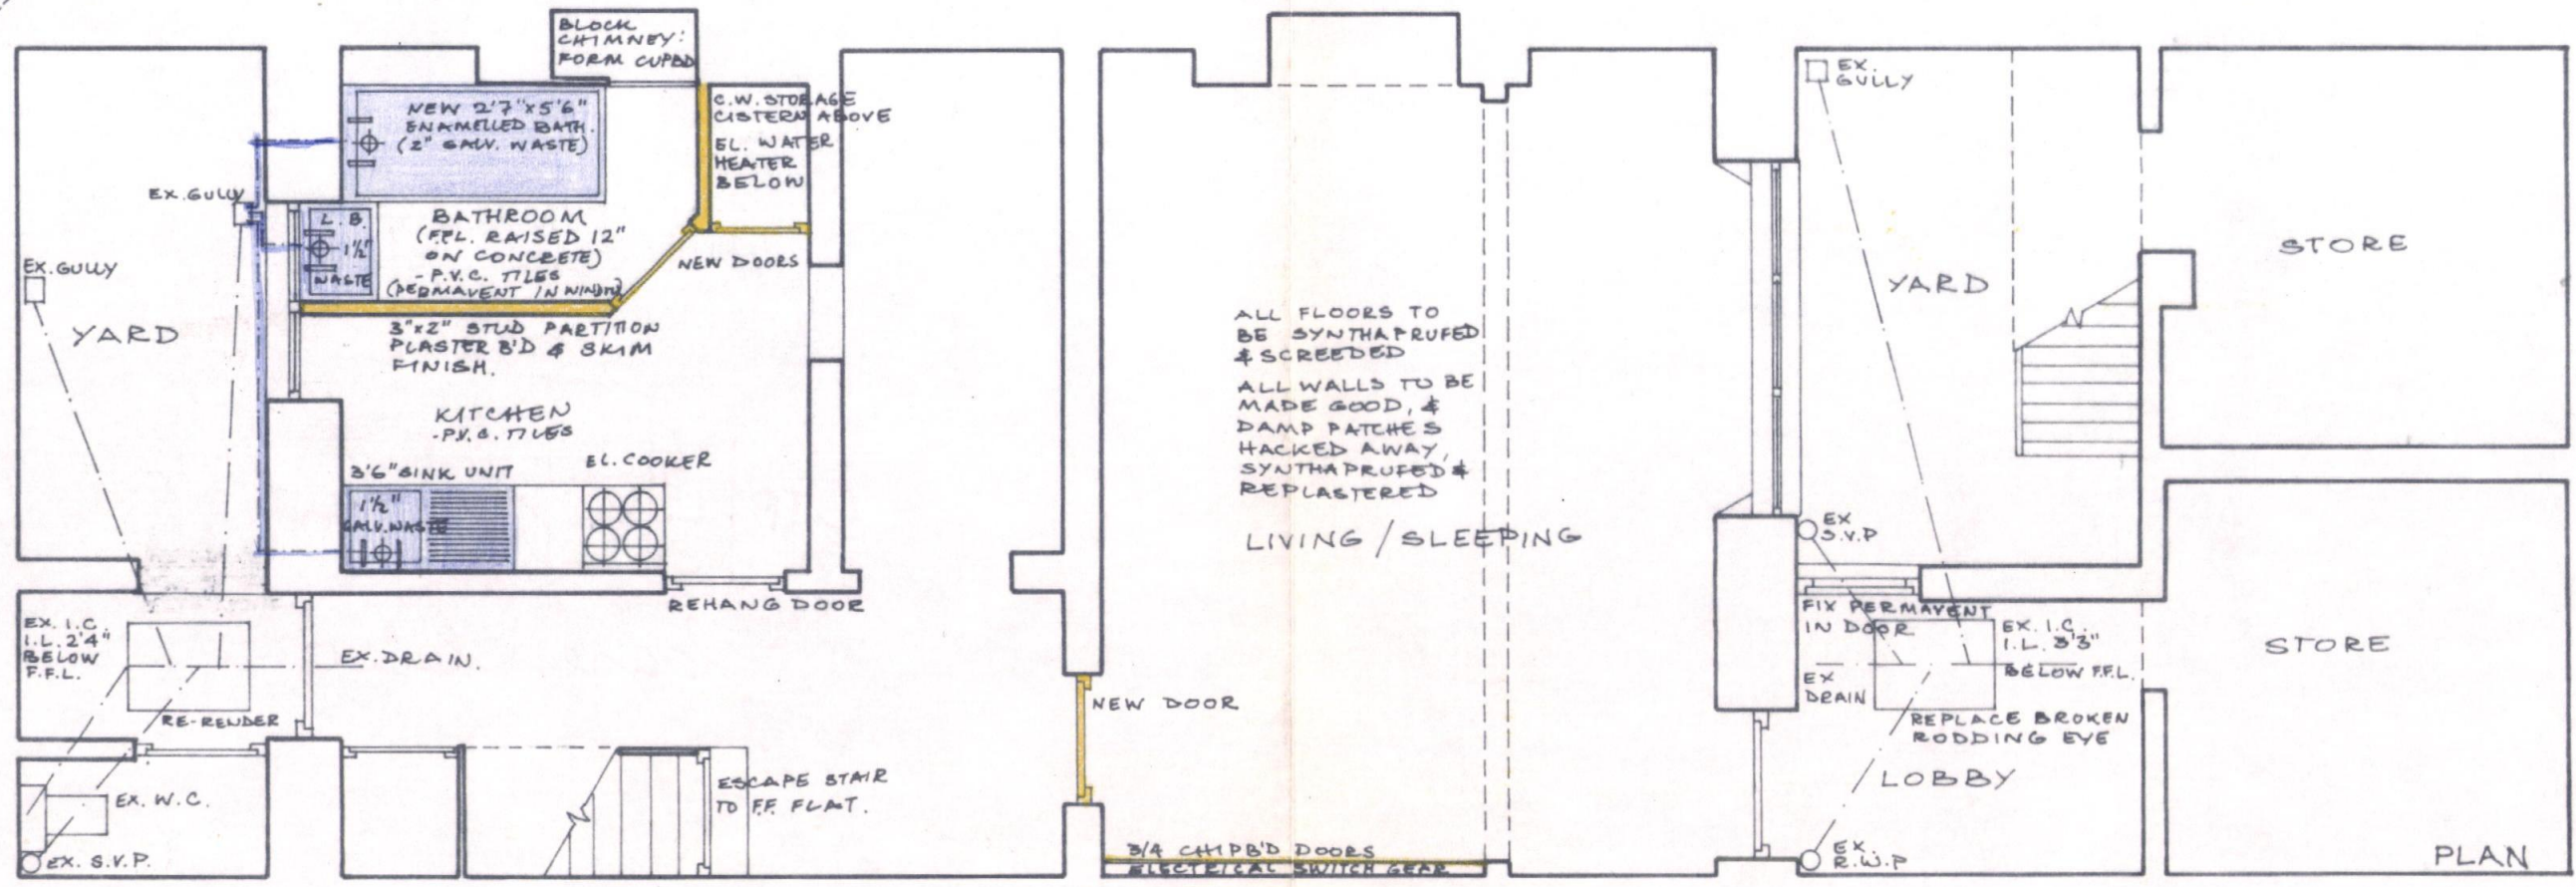

CTP/W4/32/B/7440

JONATHAN GREIG
A.R.I.B.A. A.A.D.I.P.
1 REGENT SQUARE
LONDON W.C.1.
TEL: TER 8919

RS1

CONVERSION OF PRINTING SHOP INTO FLAT FOR MRS. KINGDON-WARD
1 REGENT SQUARE. W.C.1.
ADDITION OF BATHROOM & KITCHEN
PLAN & SECTION 1/4" = 1' SITE PLAN 1/1250

CTP | L⁴ | 32 | B | 7440
base copy