



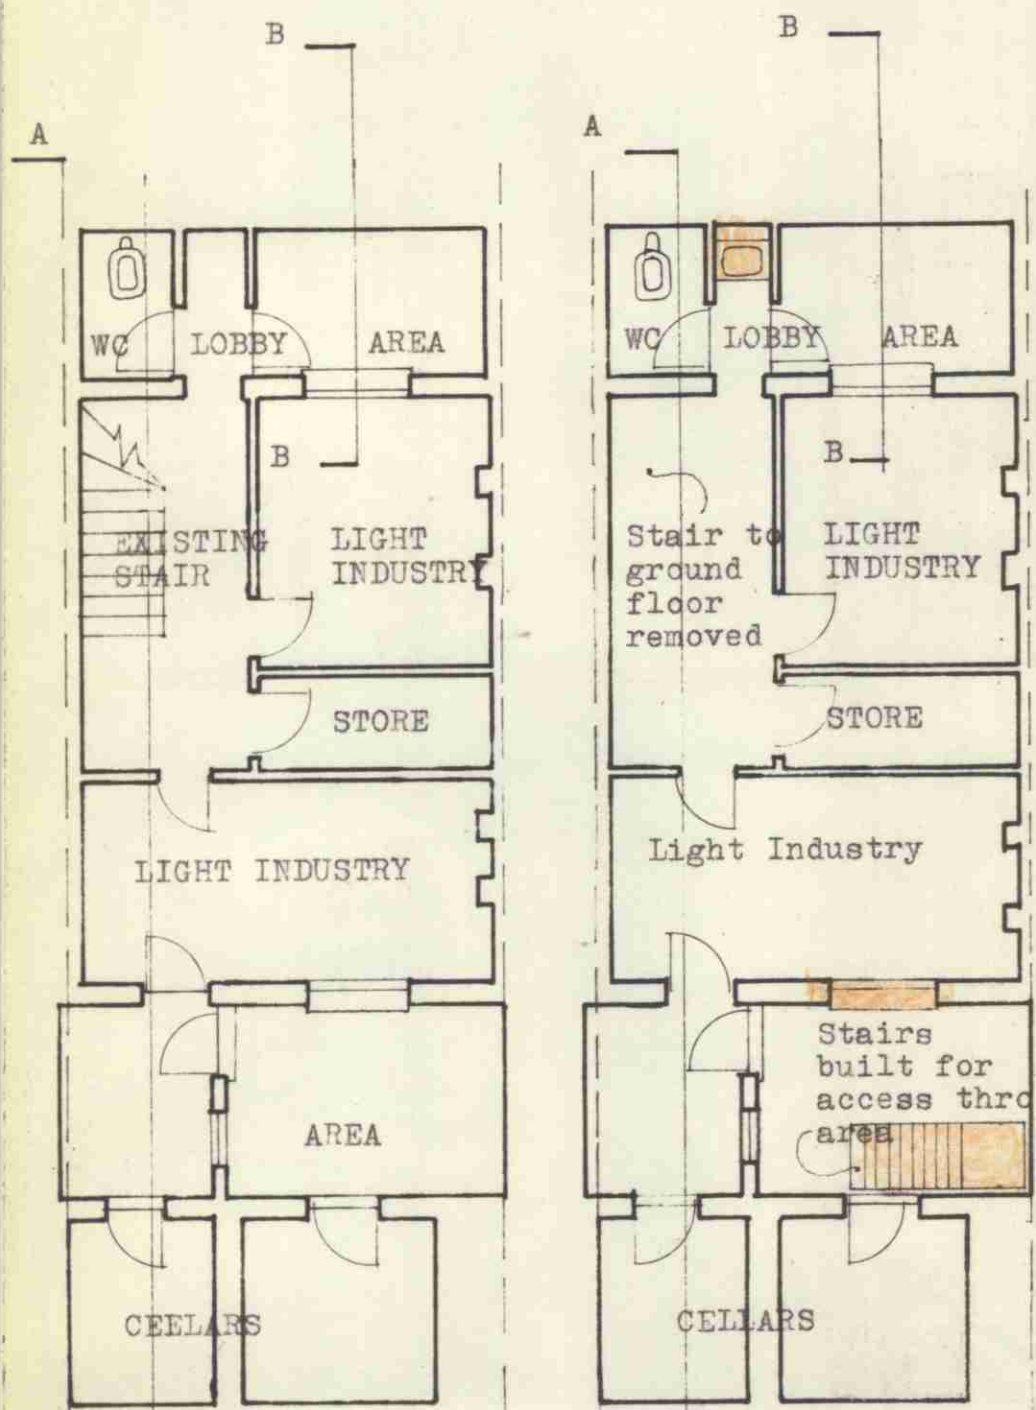


EXISTING BASEMENT PLAN

PROPOSED BASEMENT

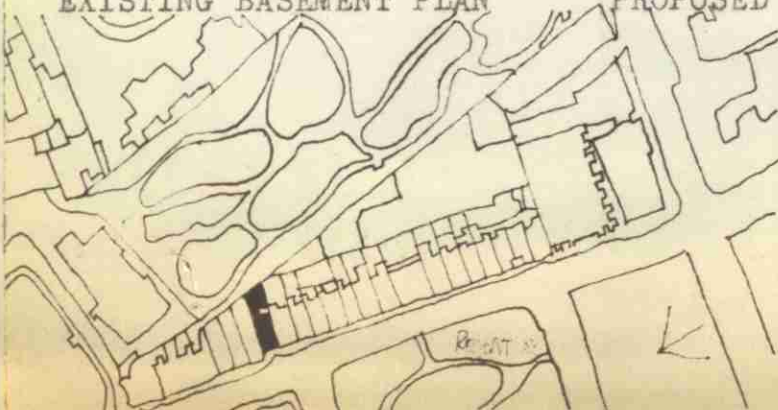


SITE PLAN

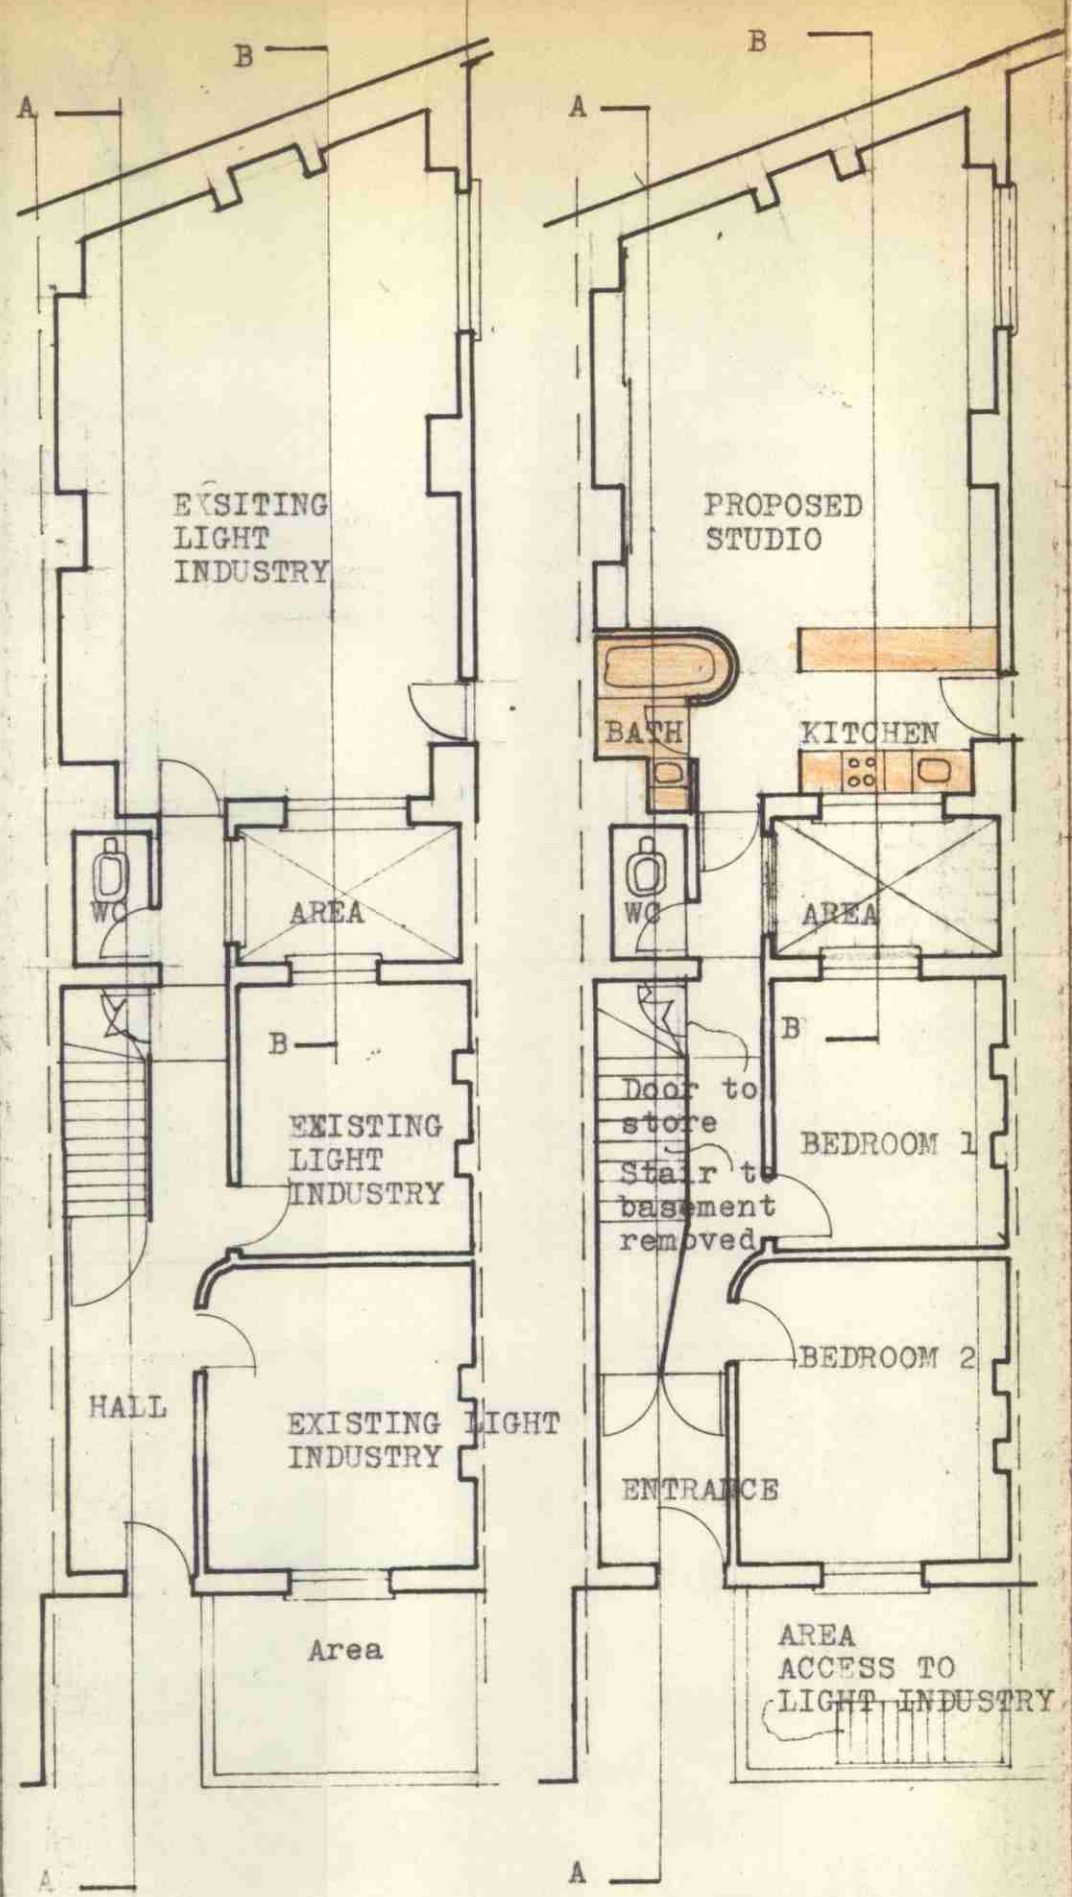

GROUND FLOOR PLANS: Showing existing light industrial user, together with proposed conversion to two bedroom studio flat.

LONDON COUNTY COUNCIL
21296 13-8-64
ARCHITECT'S RECORD

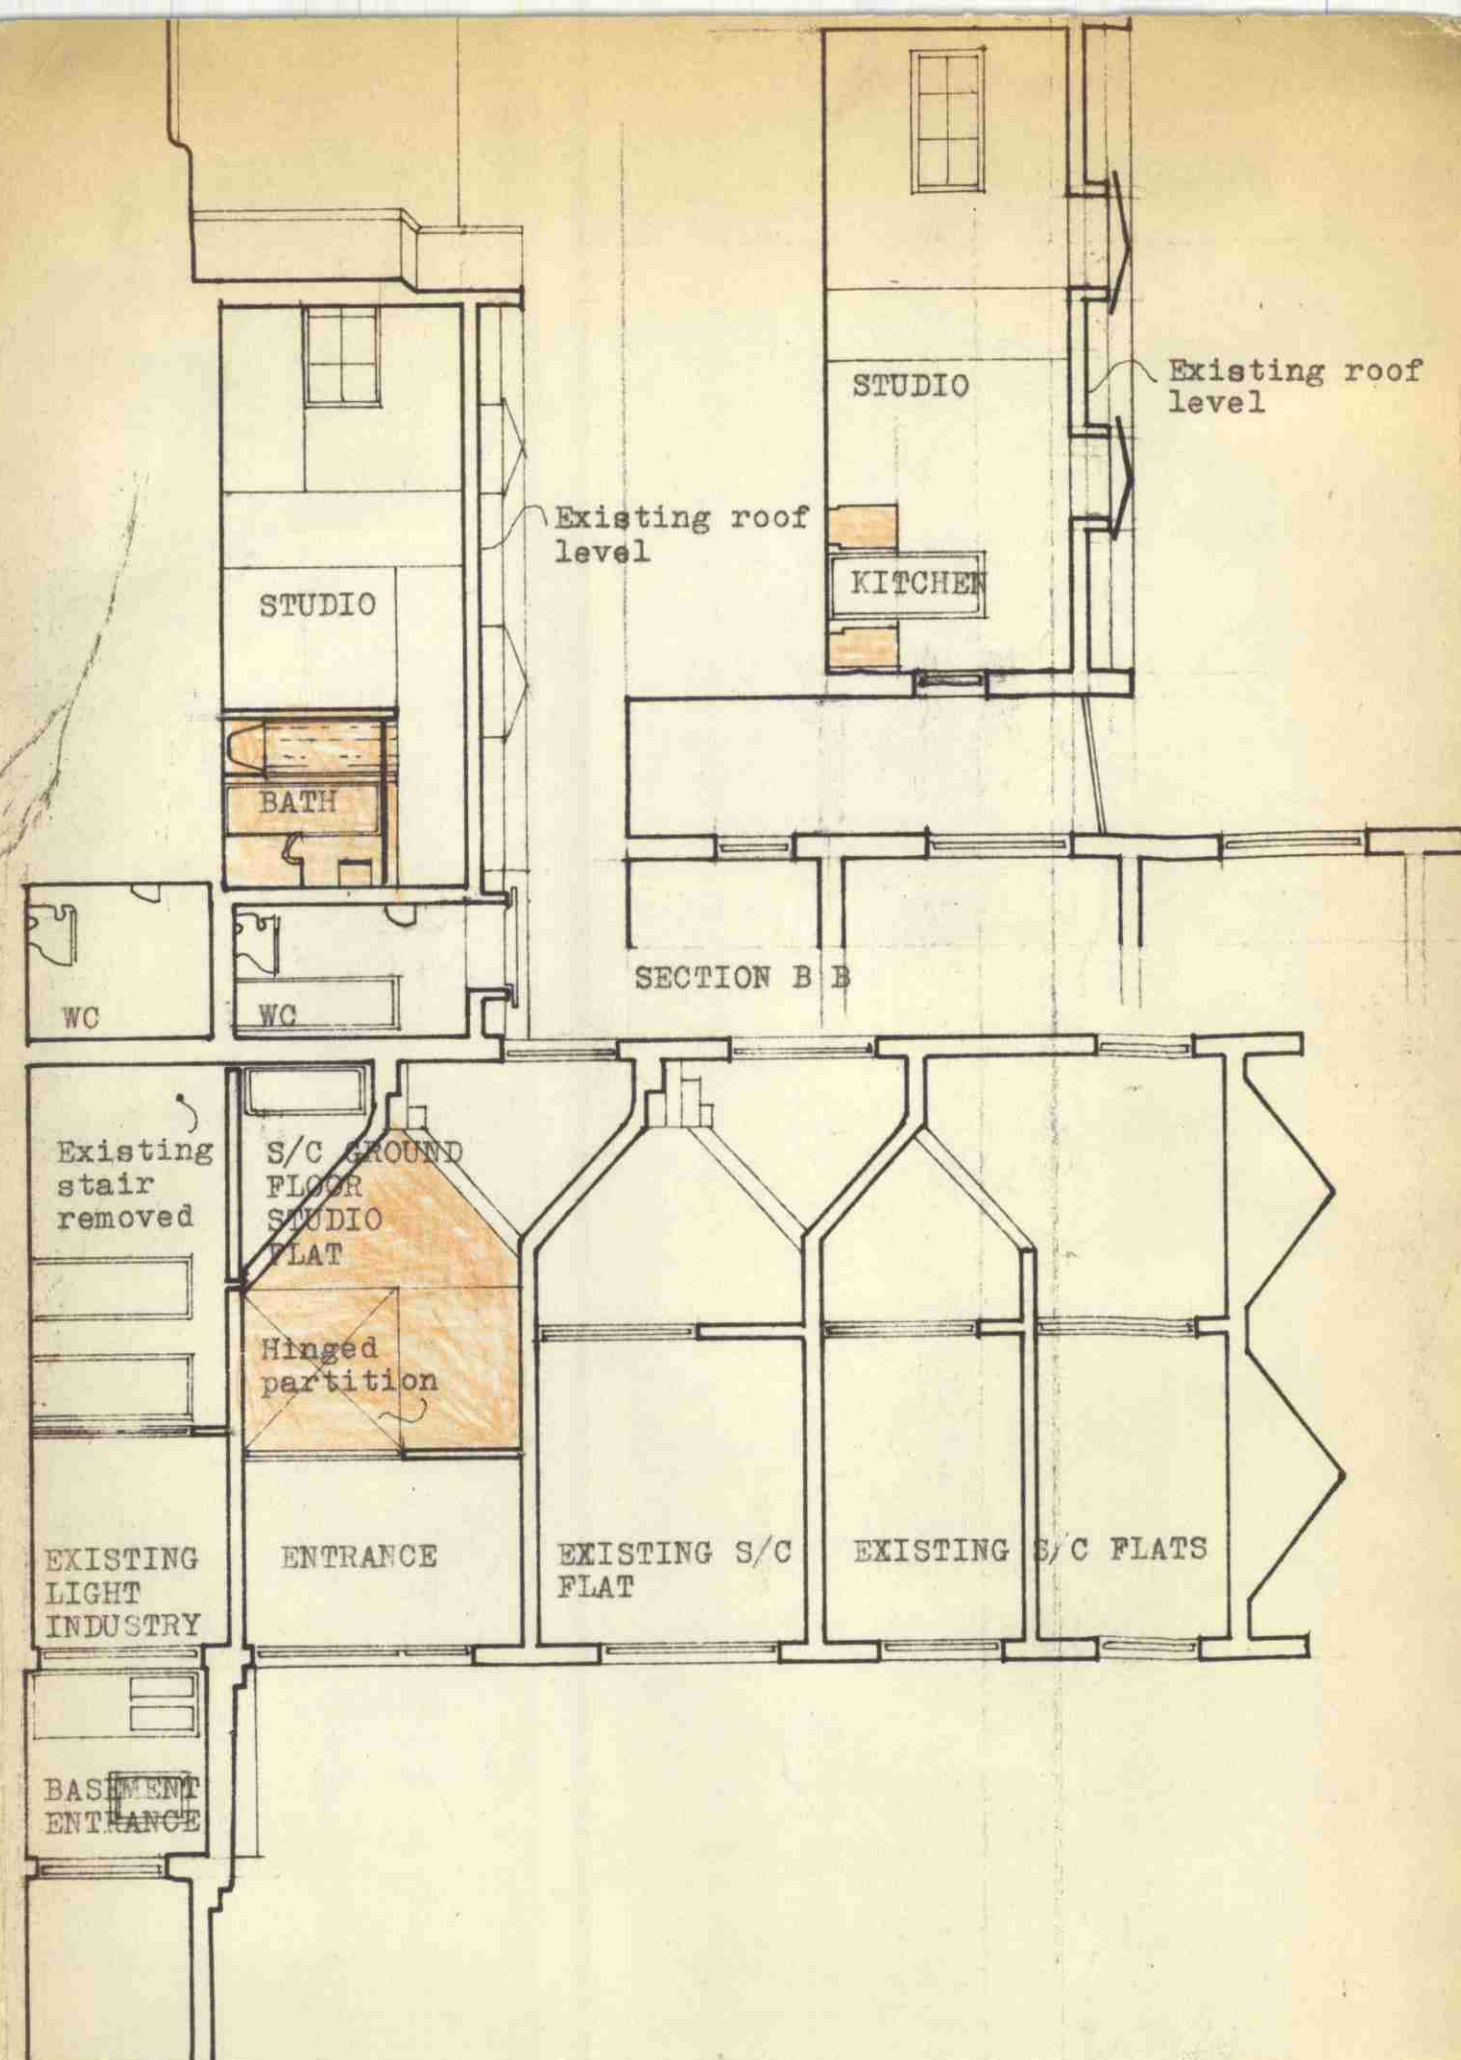

SECTION A-A

REGENT SQUARE 6407
PROPOSED DEVELOPMENT AT
NO. 1 REGENT SQUARE WC1
SCALE: 1/8 IN
DATE: 10 AUGUST 1964
DESIGNED BY: M. HAXWORTH
AND C. H. WOODWARD.