



1 PROPOSED SECTION AA_
SCALE 1:100 @ A3

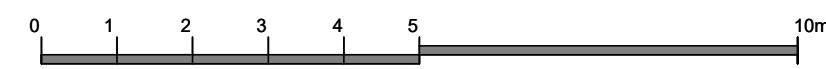

<div></div> <div>TWINNING DESIGN LLP 71-75 Shelton Street London WC2H 9JQ T: +44 (0) 20 7267 7517 E: studio@twinningdesign.com W: twinningdesign.com</div>	NOTES	Project 7 ASMAR ROAD, NW2 3SS				Client BR		Contractors must verify all dimensions on site before any works are commenced. This drawing remains the property of TWINNING DESIGN LLP and may not be reproduced in any waywithout prior consent.	
		Area MAIN HOUSE							
		Description PROPOSED SECTION AA							
		Project No. 1810~BSR	Date 10/19	Scale 1:100@A3	Drawing No. GA-PR-SEC-01	CAD File No. -	Revision A	Drawn by EC	Issue FOR PLANNING