





Proposed 3D View 1.

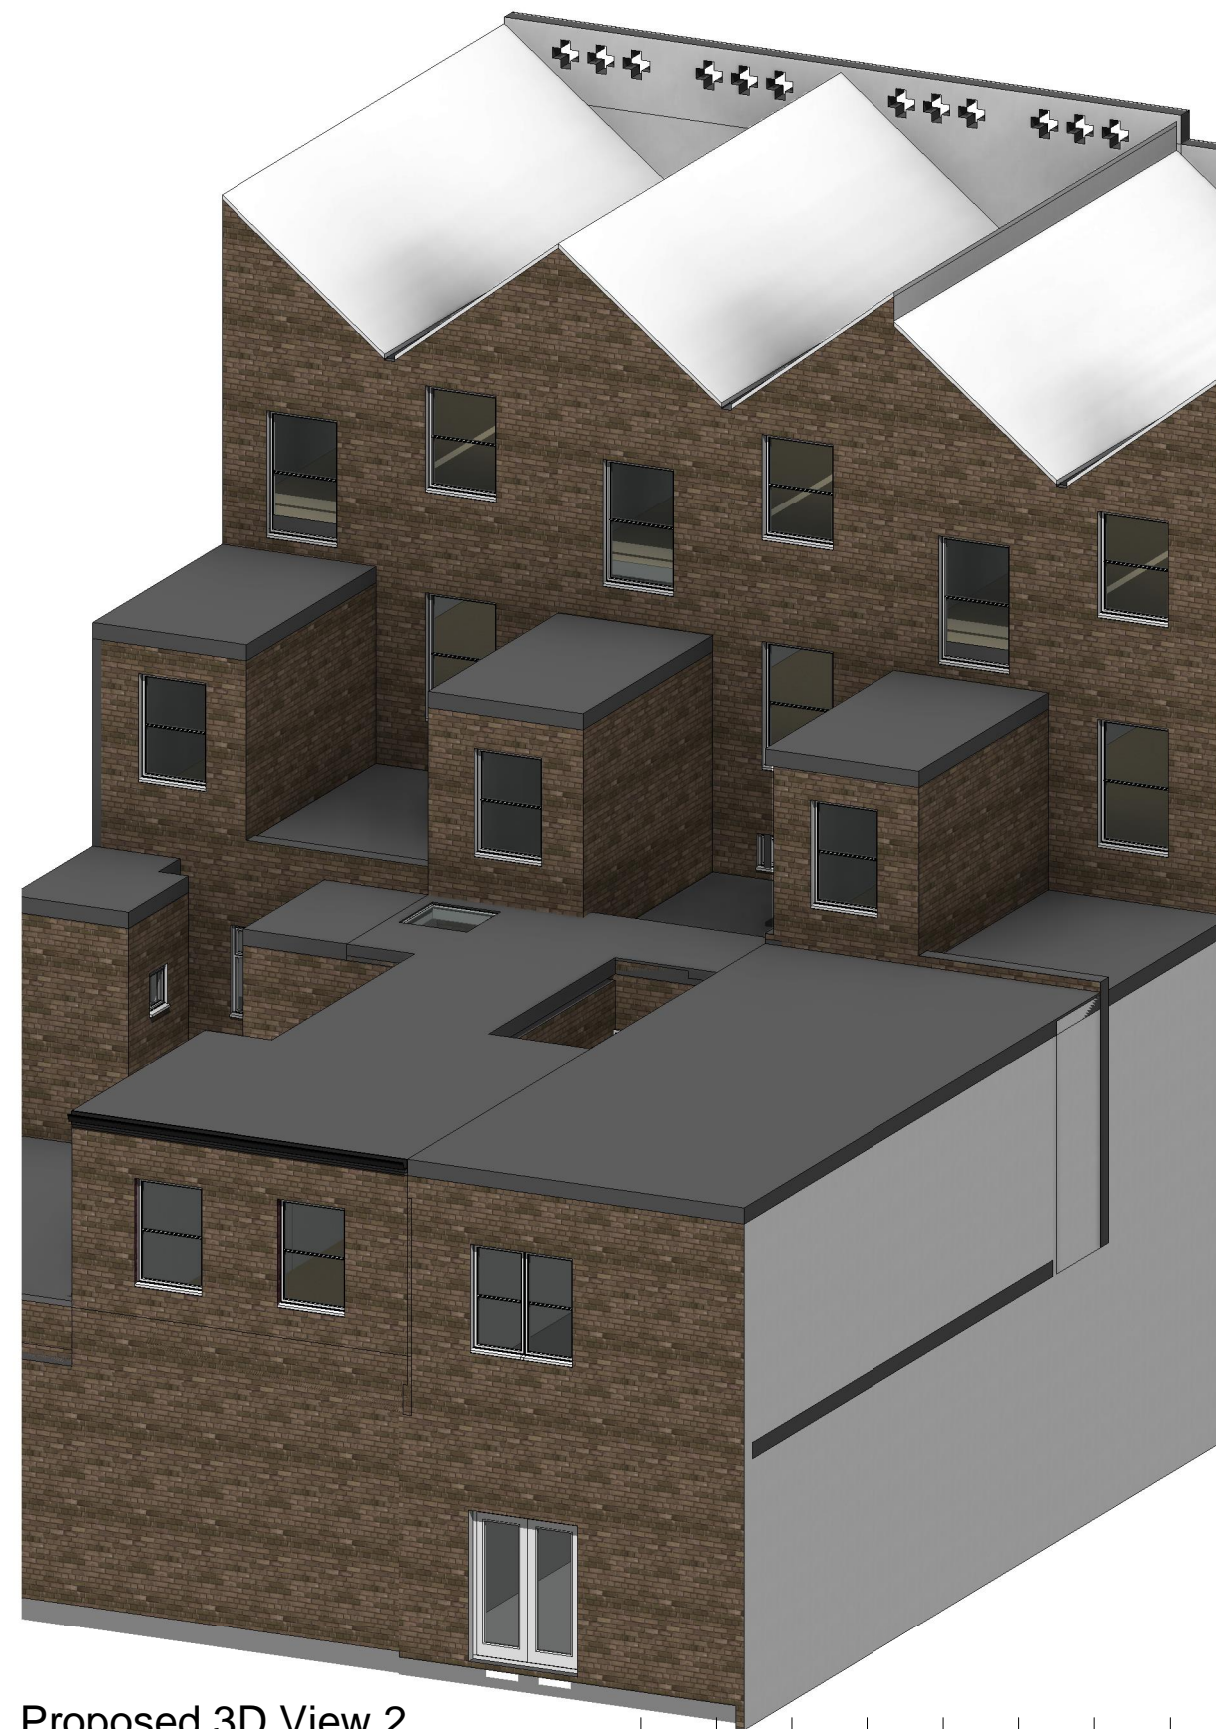

Proposed 3D View 2.

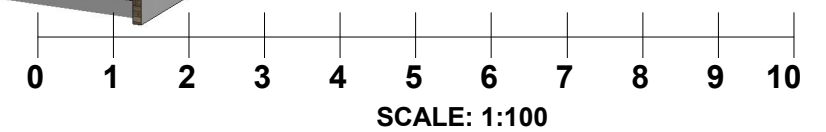

CANOPY PLANNING

OFFICES:- Sutton TEL NO. 020 3632 2690
MOBILE NO: 07956311277 Email:-info@canopyplanning.co.uk

Mr A Dato

Flat 1, 284 Kilburn High
Road
London
NW6 2DB

PROPOSED 3D

Project number	19206
Date	Sep. 2019
Drawn by	SZ
Checked by	Checker

19206/08C

Scale