



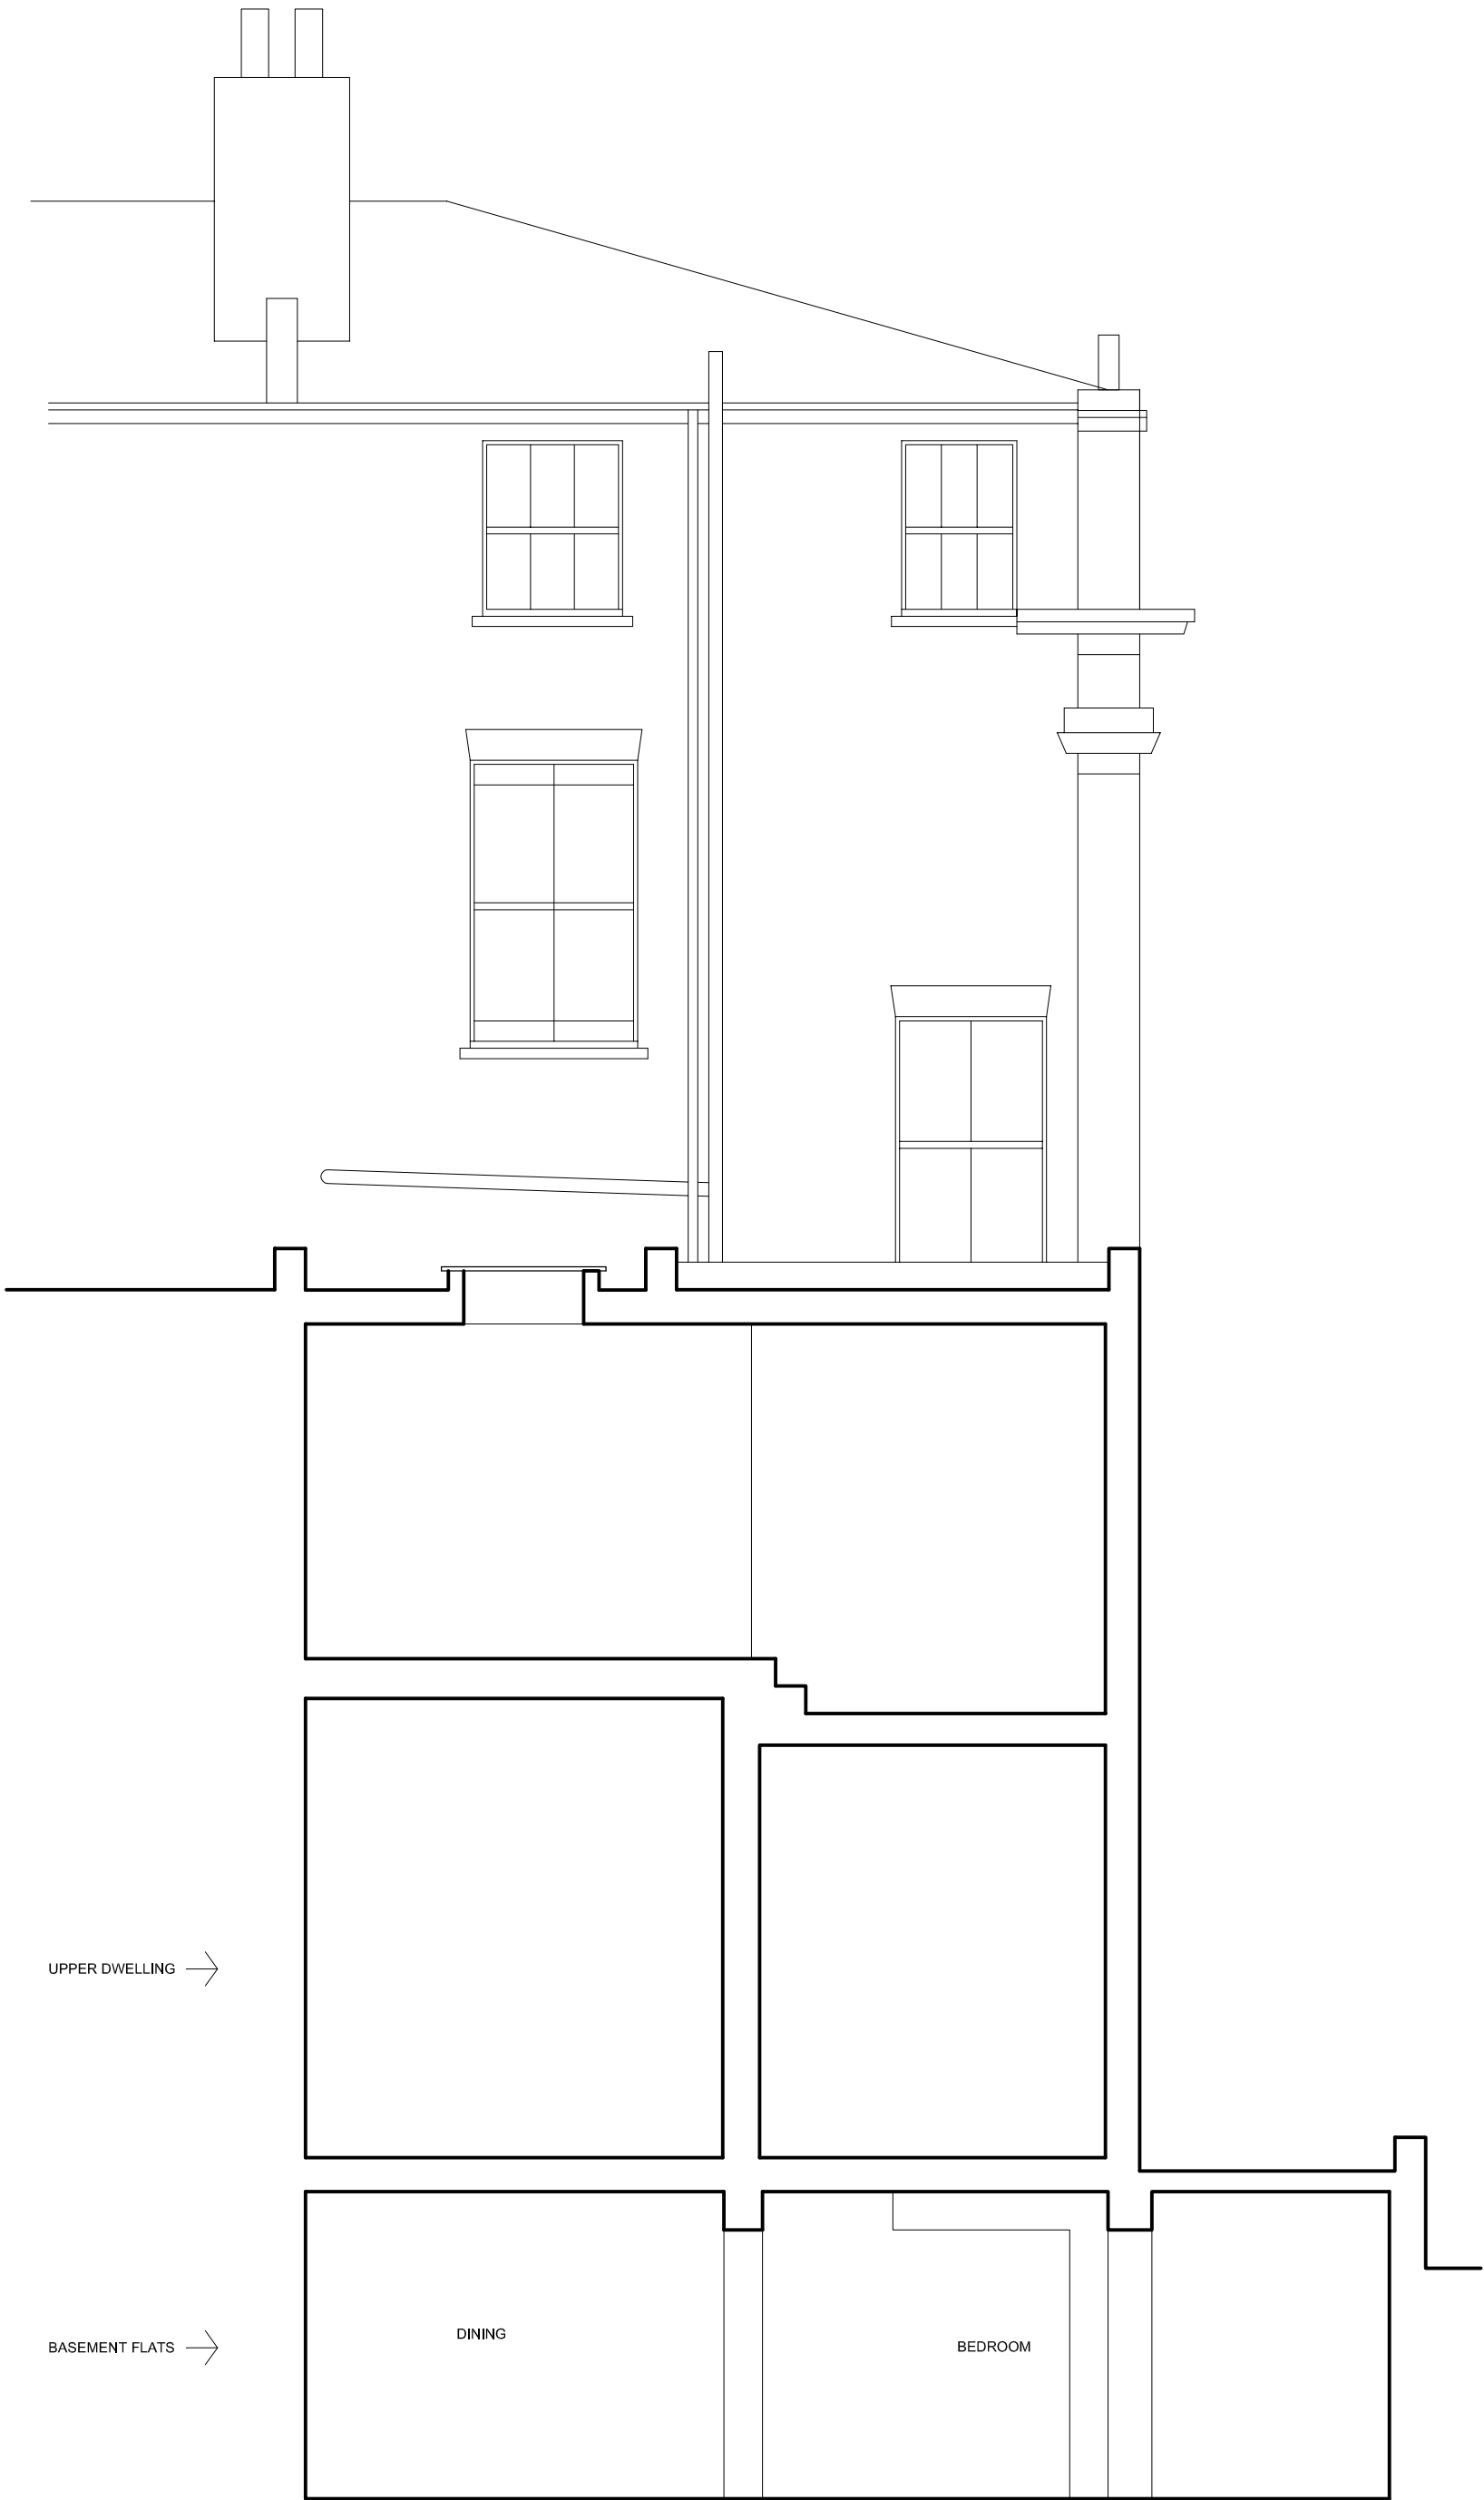

NOTES

DO NOT SCALE FROM DRAWING.
DIMENSIONS TO BE CONFIRMED
ON SITE

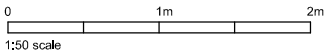

DAVIES ARCHITECTURE LTD [©]	
28 ELLIOTT SQ LONDON NW3 3SU TEL 020 7483 0669	
JOB MRS & MRS SMILLIE 14 CHALCOT SQ LONDON NW1	
TITLE PROPOSALS SECTION C	
DATE	16.10.19
SCALE	1:50 @A3
DRAWING NO	CHA14-PL1-GA-22