
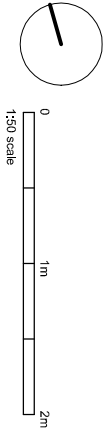


NOTES

DO NOT SCALE FROM DRAWING.
DIMENSIONS TO BE CONFIRMED
ON SITE

shading shows extent of demolitions to walls

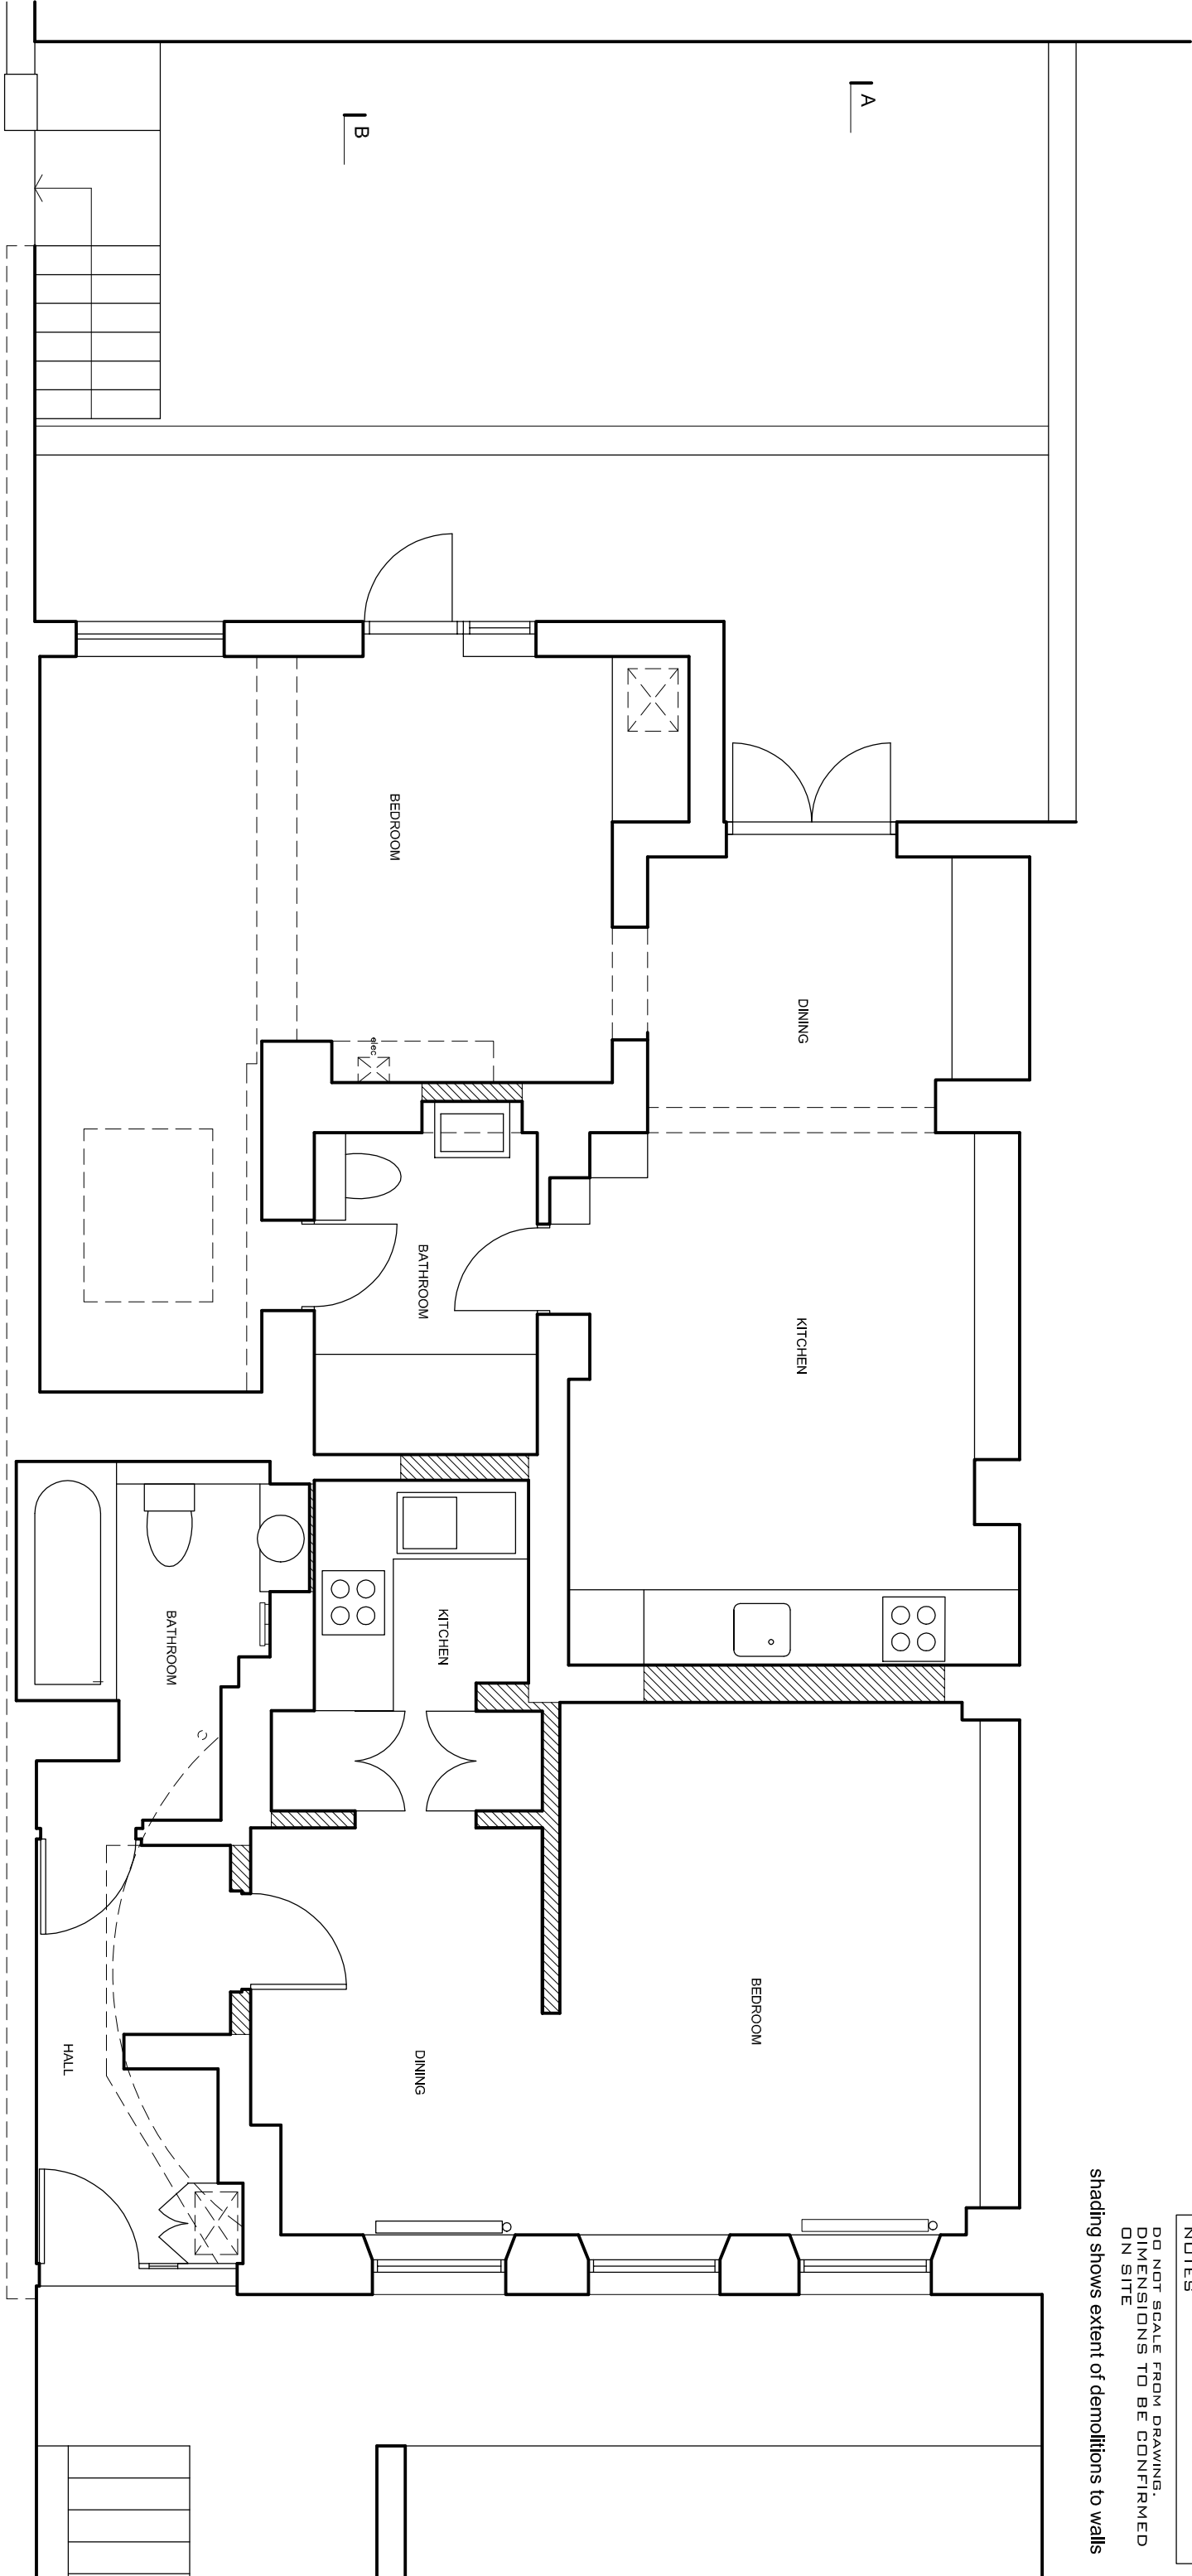

DAVIES ARCHITECTURE LTD[©]

28 ELLIOTT SQ
LONDON NW3 3SU
TEL 020 7483 0669

JOB
MRS & MRS SMILLIE
14 CHALCOT SQ
LONDON NW1

TITLE
EXISTING APPLICATION 1
PLAN
BASEMENT

DATE 9.9.19
SCALE 1:50 @A3

DRAWING NO CHA14-EX-GA-01A