



Works Order Reference Number: 1146721-1949358_A Virgin Media Type of works: **Business Installation Way Leave Cover Sheet** Date of Issue: 09/11/2018 Central Planning Office Franchise: Work ID: 391789 **Customer Site Details** BRITISH TRANSPORT POLICE **Customer Name:** Site/Building Name: EB01 - BTP, Metro House EB01 - BTP, Metro House Camden Road Railway Station Camden Road LONDON GB, NW1 9LS Address: **Primary Contact:** 0207 521 6313 / 0790\n/a Contact Number(s): Satish Patel **Secondary Contact:** Contact Number(s) VM Planner: Jamie Vardon Contact Number(s): 01314775670 **Brief Description of Civils Works(If Required)** Civil Contractor: Kelly (Network - London) **Brief Description of Cables Works(If Required)** Cable Contractor: Kelly Comms (London) **Landlord Details** Name: **Company Name:** Address: Contact Number(s): **Primary Contact: Additional Comments** WAYLEAVE PACK **Internal Use ONLY Cost Centre Code:** 1034-21000-630658 / BBC01144983

For Internal Use Only

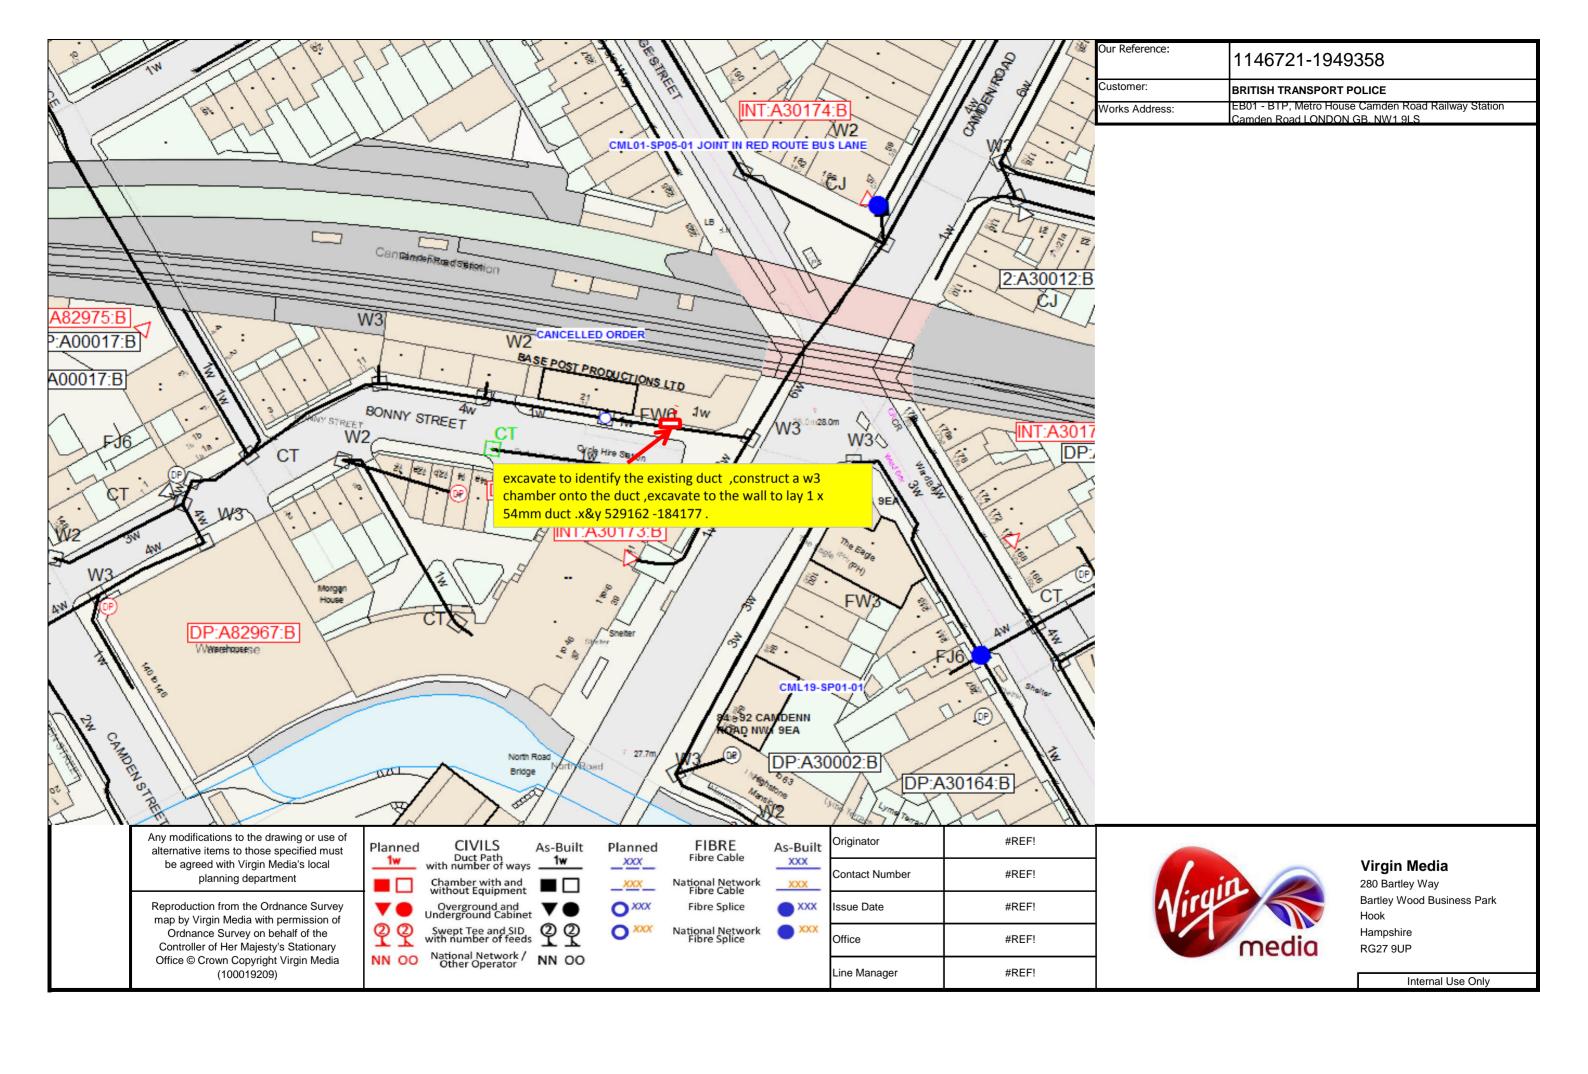

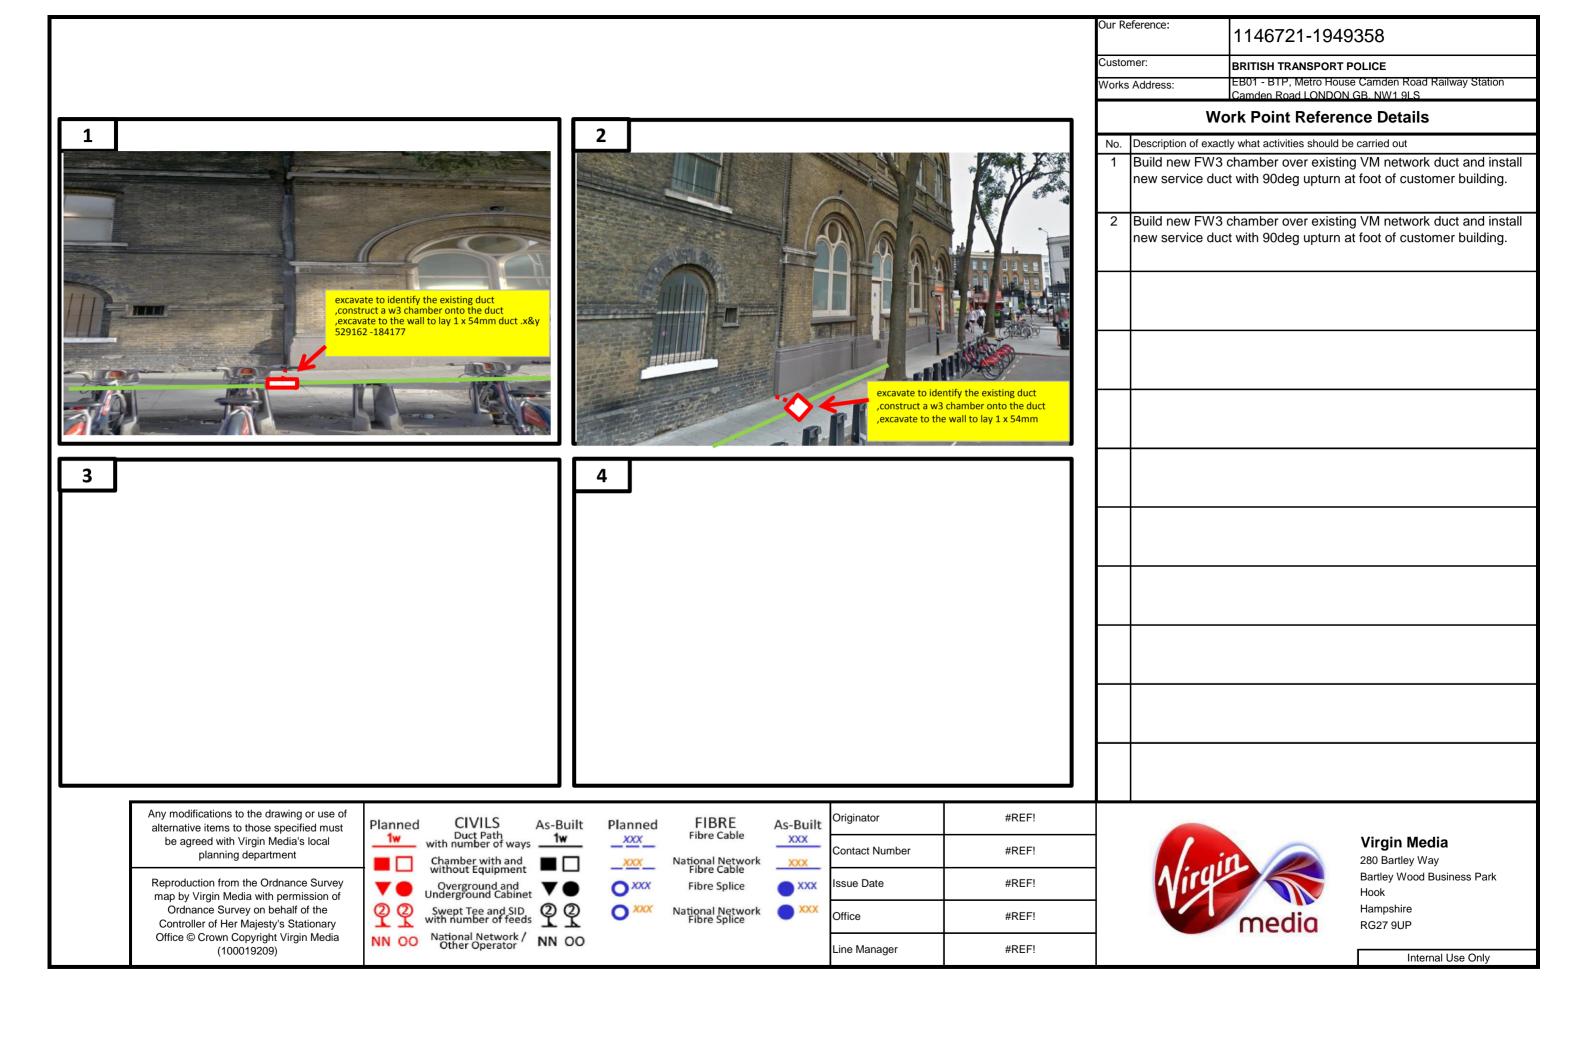

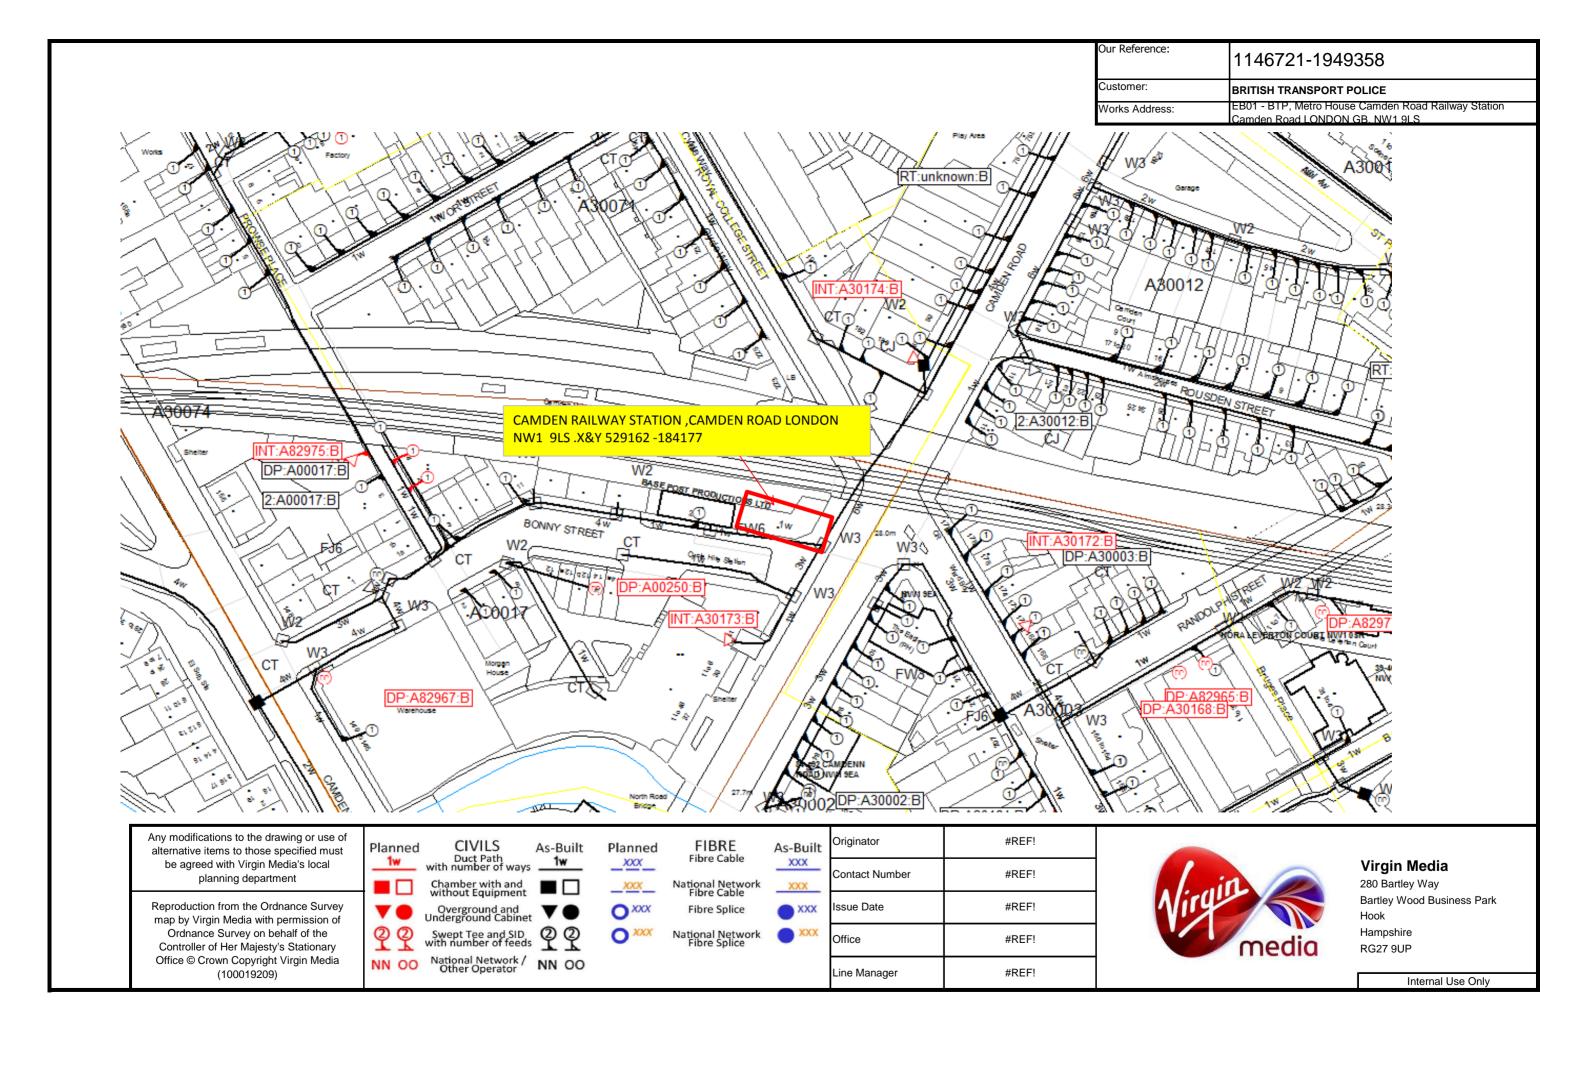

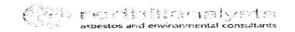


LDN - Camden Road Overground (BNS)

Type 2 Asbestos Survey Report - Copy I

April 2009

S-26711 / B220409ME5

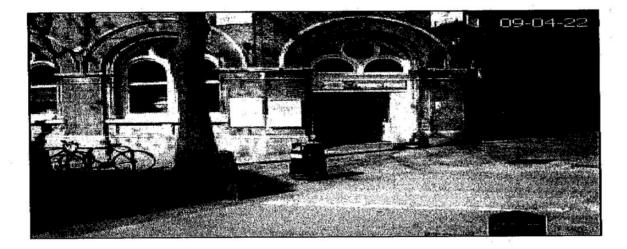

British Transport Police



Any modifications to the drawing or use of alternative items to those specified must be agreed with Virgin Media's local planning department

Reproduction from the Ordnance Survey map by Virgin Media with permission of Ordnance Survey on behalf of the Controller of Her Majesty's Stationary Office © Crown Copyright Virgin Media (100019209)

Planned

CIVILS Duct Path with number of ways

As-Built

Chamber with and without Equipment

National Network / NN OO

Planned XXX

O XXX


FIBRE Fibre Cable National Network Fibre Cable XXX

Fibre Splice

XXX XXX

As-Built

#REF! Originator Contact Number #REF! #REF! Issue Date #REF! #REF! Line Manager

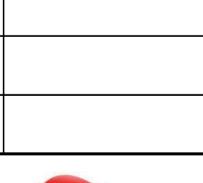

Our Reference:

Works Address:

Customer:

1146721-1949358

BRITISH TRANSPORT POLICE

Description of exactly what activities should be carried out

Camden Road LONDON GB. NW1 9LS **Work Point Reference Details**


EB01 - BTP, Metro House Camden Road Railway Station





Virgin Media

280 Bartley Way Bartley Wood Business Park Hook Hampshire **RG27 9UP**

Internal Use Only

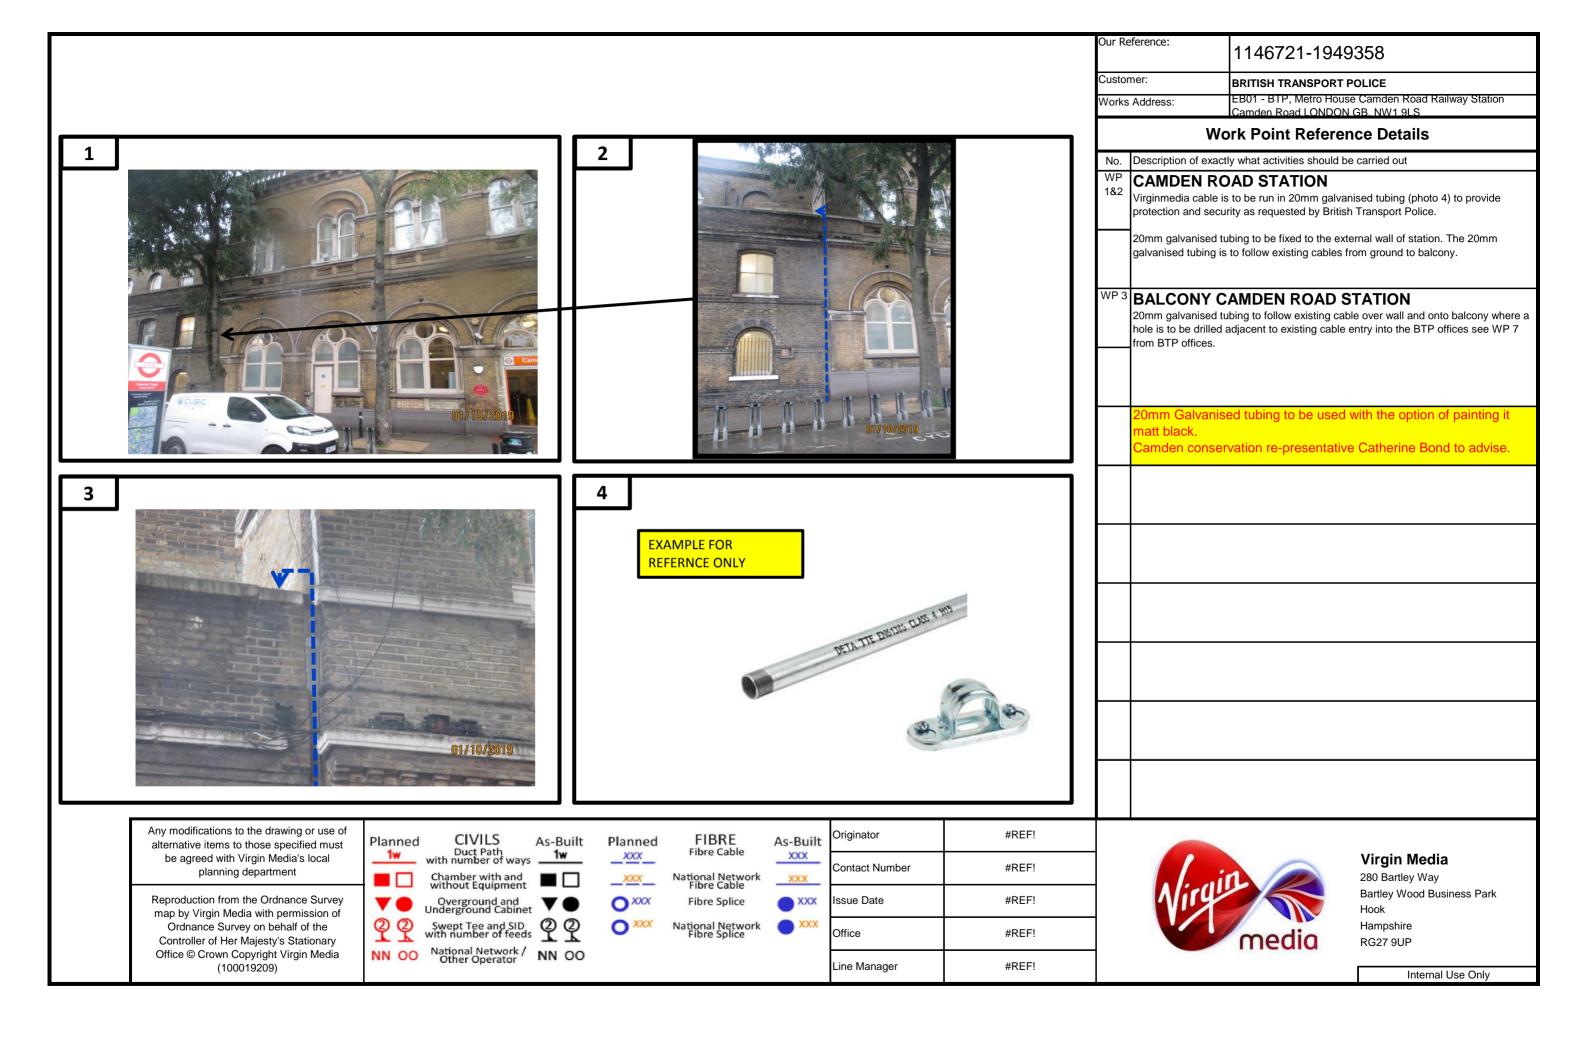

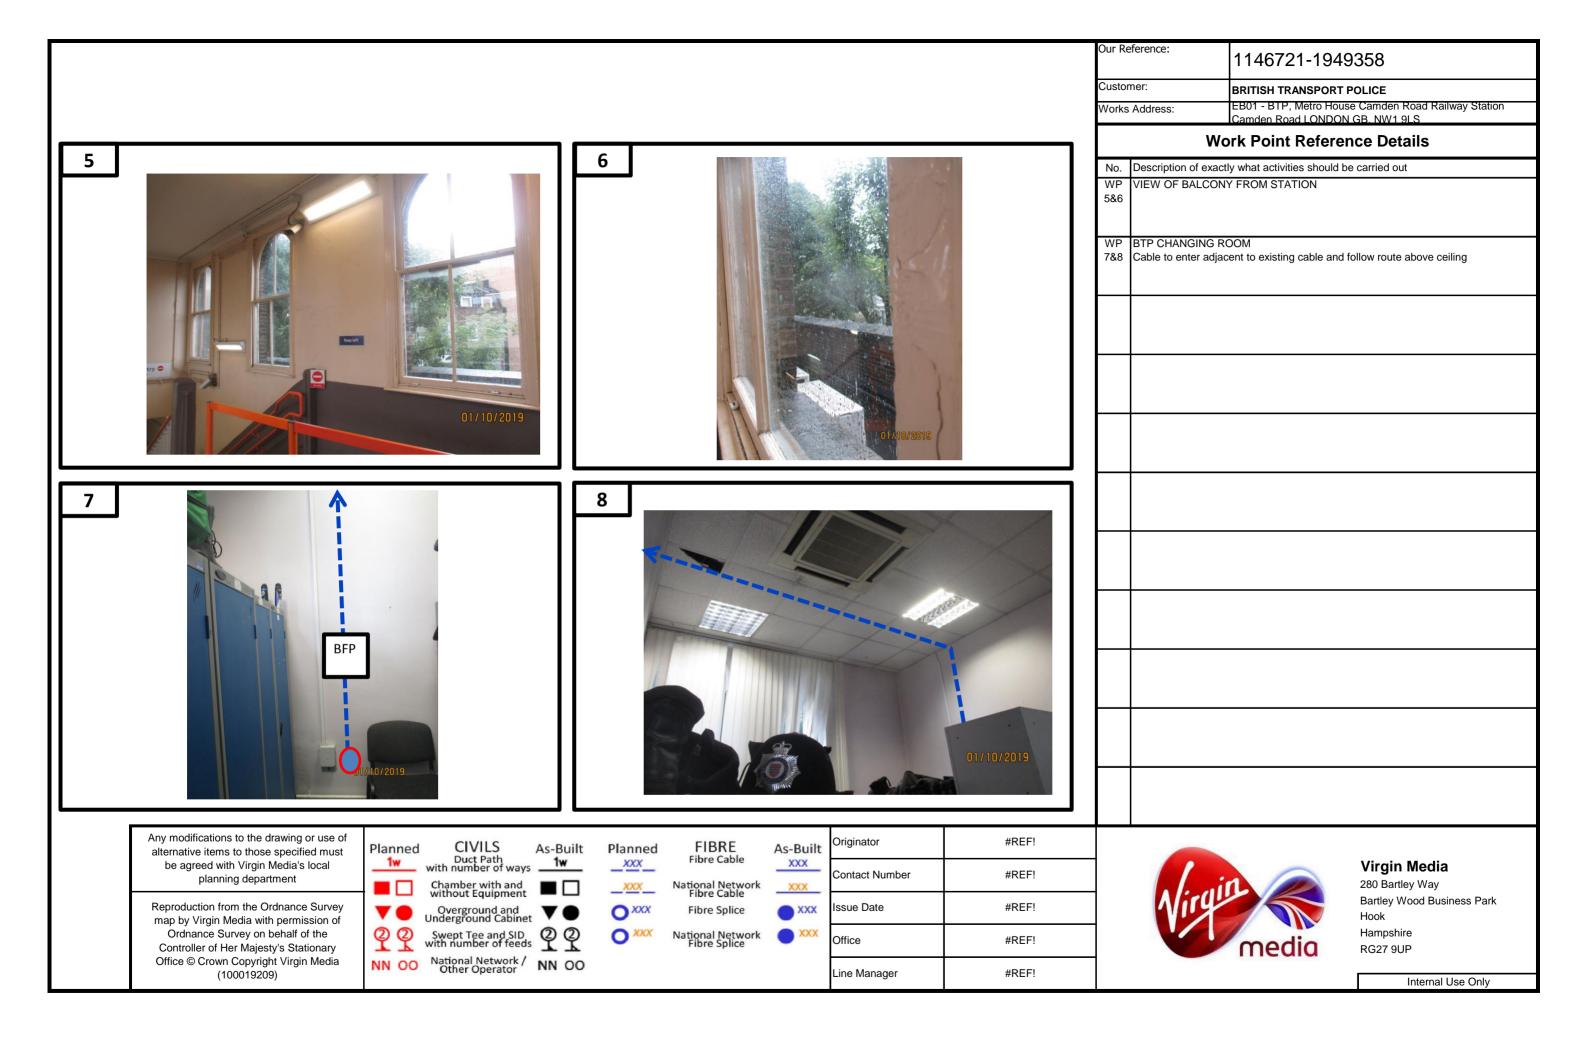

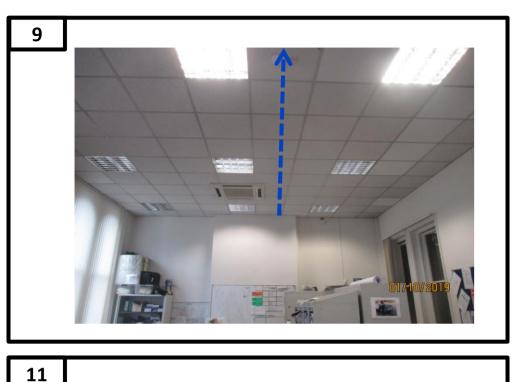




Customer: BRITISH TRANSPORT POLICE EB01 - BTP, Metro House Camden Road Railway Station Camden Road LONDON GB. NW1 9LS Works Address: **Work Point Reference Details** No. Description of exactly what activities should be carried out WP BTP OFFICES 9-12 Cable route above false ceing to comms cabinet. Refer to Floor plan.

1146721-1949358

Our Reference:

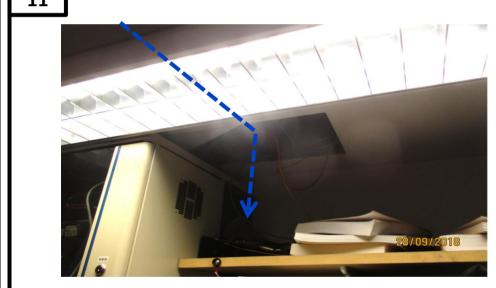

Any modifications to the drawing or use of alternative items to those specified must be agreed with Virgin Media's local planning department

Reproduction from the Ordnance Survey map by Virgin Media with permission of Ordnance Survey on behalf of the Controller of Her Majesty's Stationary Office © Crown Copyright Virgin Media (100019209)

Planned 1w

NN OO

Overground and Underground Cabinet

National Network / NN OO

CIVILS As-Buil Duct Path with number of ways As-Built

Chamber with and without Equipment

12

Planned XXX XXX

OXXX

FIBRE Fibre Cable National Network Fibre Cable Fibre Splice

XXX XXX

As-Built

XXX

Originator	#REF!
Contact Number	#REF!
ssue Date	#REF!
Office	#REF!
ine Manager	#REF!



Virgin Media

280 Bartley Way Bartley Wood Business Park Hook Hampshire RG27 9UP

Internal Use Only

