

RECEPTION ROOM

KITCHEN

NEW EXTENSION
+0.000


PAVED PATIO
-0.350

HALLWAY

PLAYROOM



NO.11a HIGHGATE WEST HILL
not surveyed

Building line of no 11a terrace above

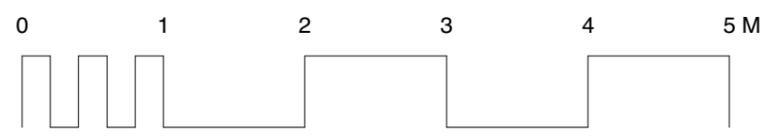



UNIONARCHITECTS

1807 . 042 Proposed Ground Floor Plan
rev - Highgate West Hill, N6 6JR
 1:50 @ A3

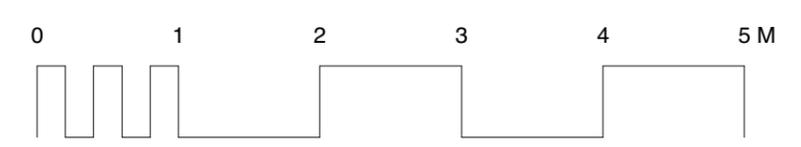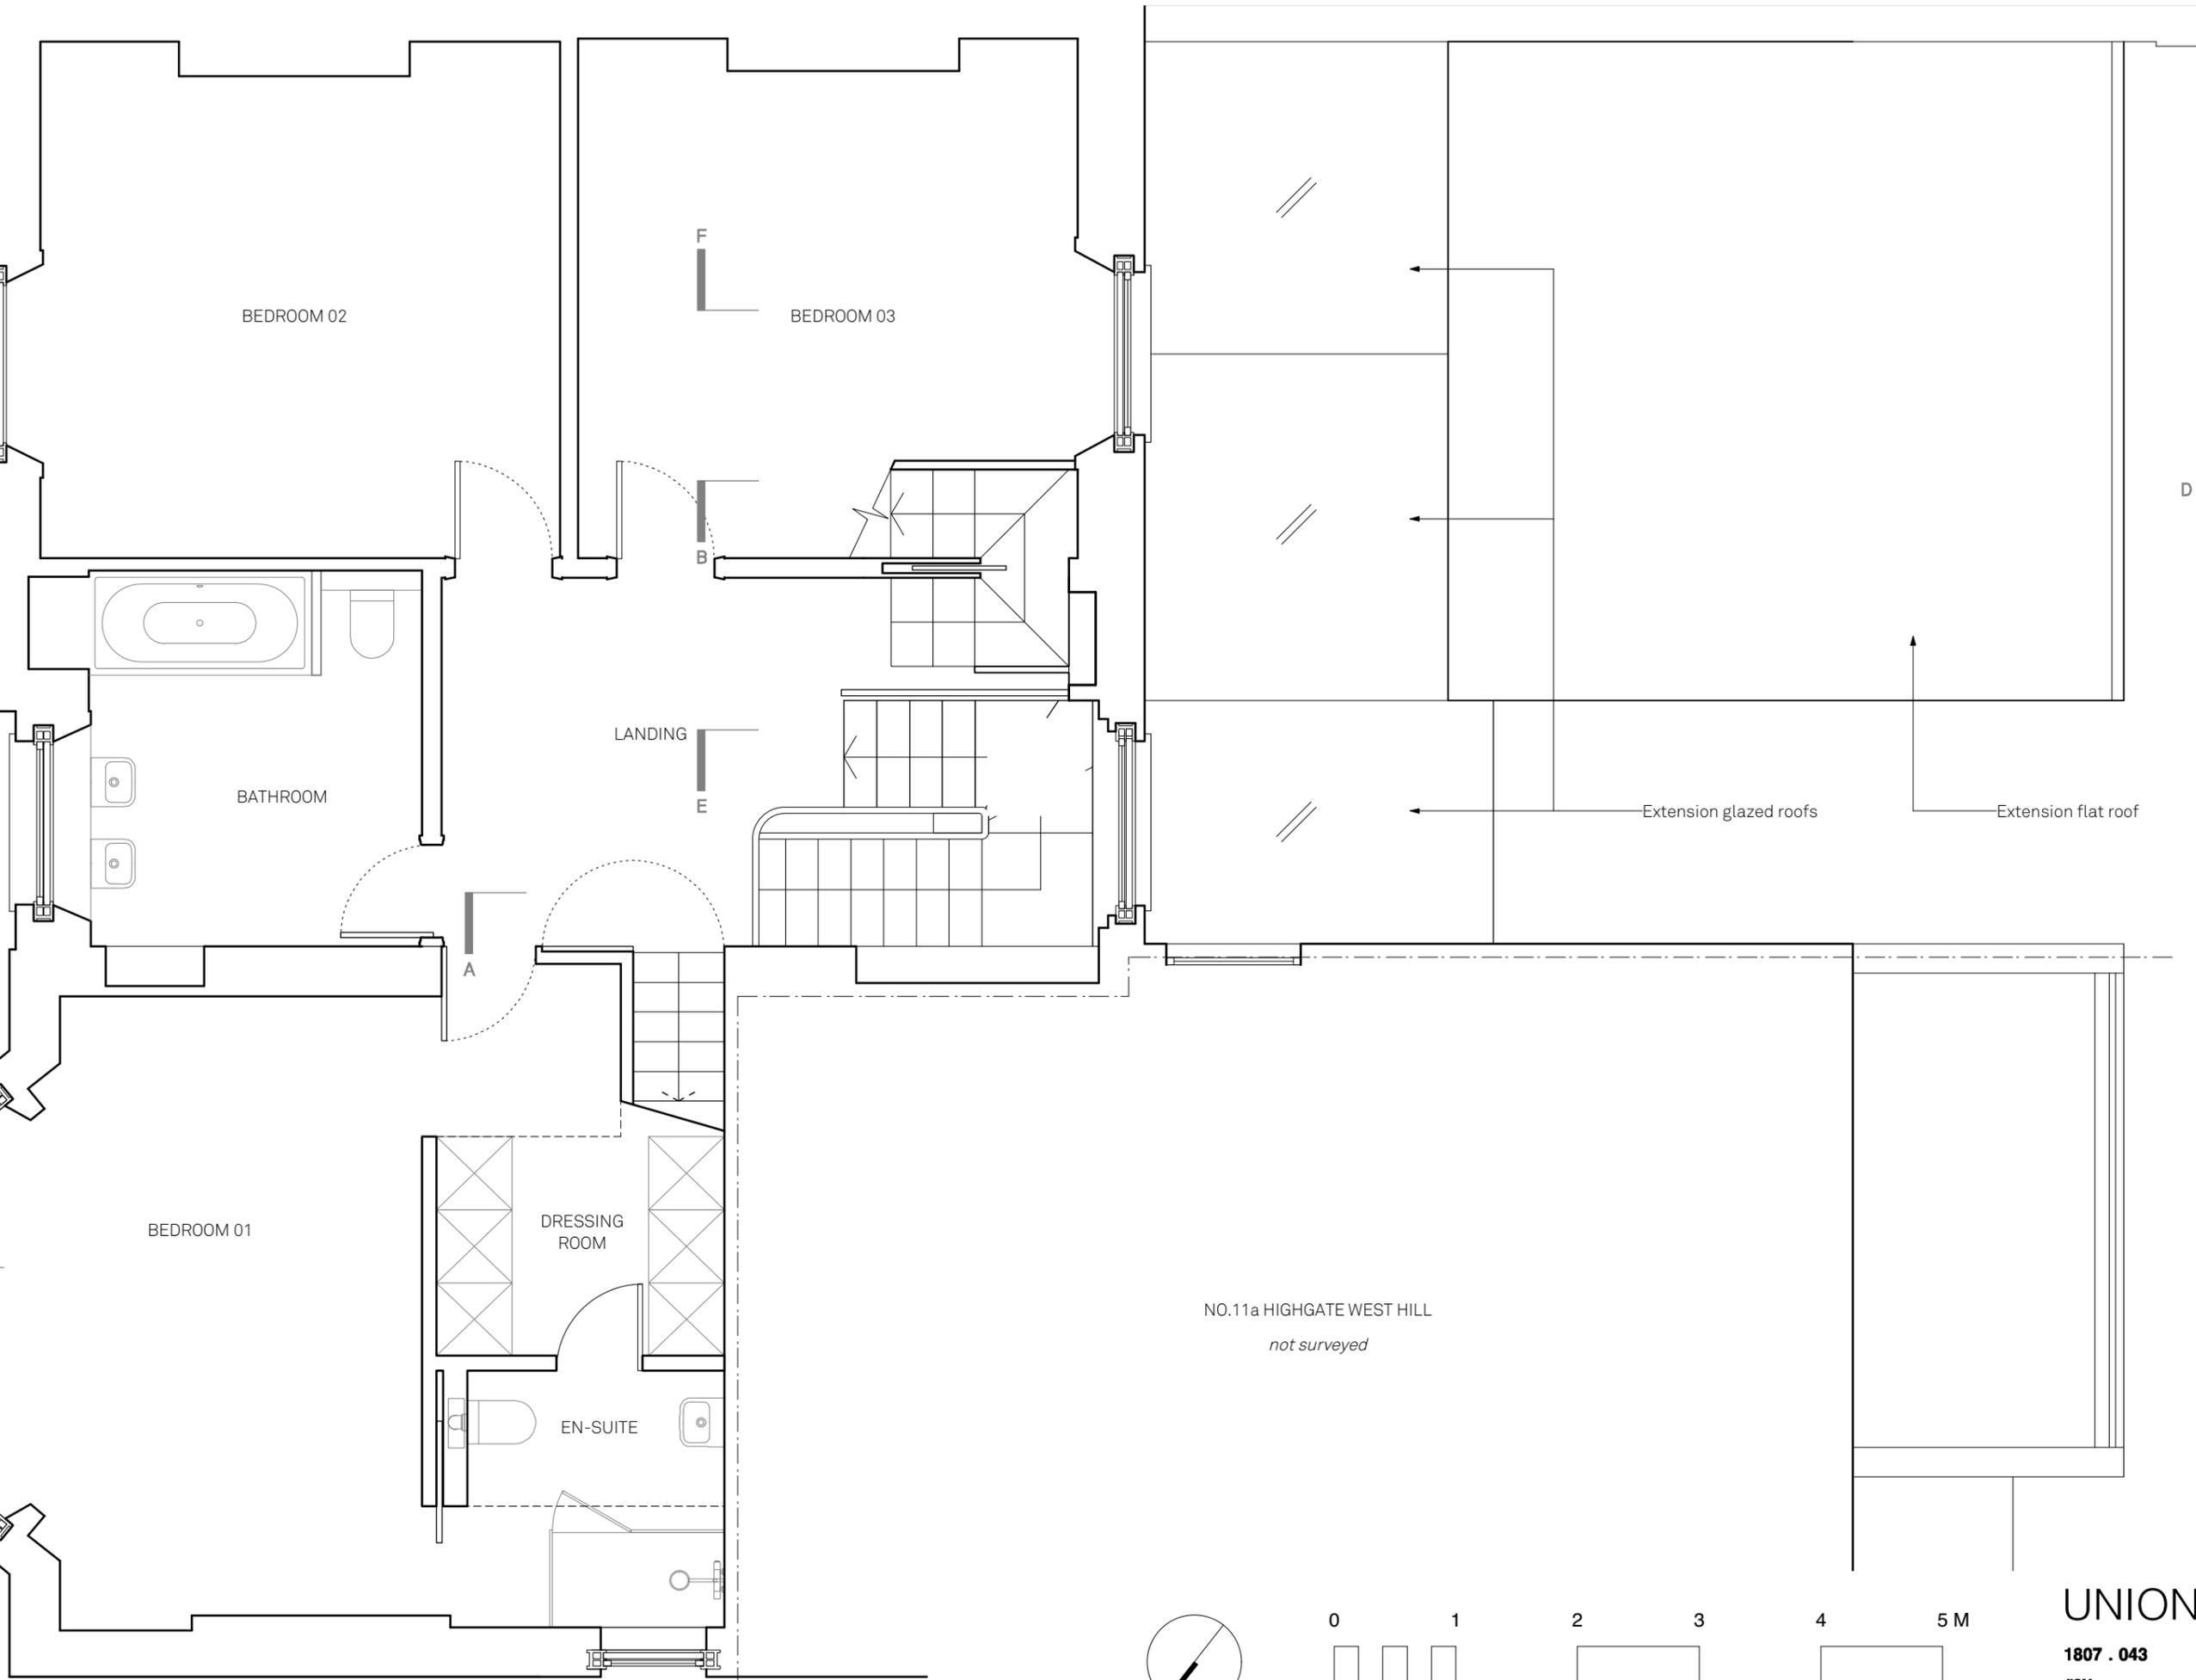



UNIONARCHITECTS

1807 . 043 Proposed First Floor Plan
rev - Highgate West Hill, N6 6JR
 1:50 @ A3

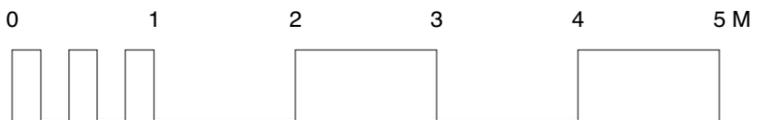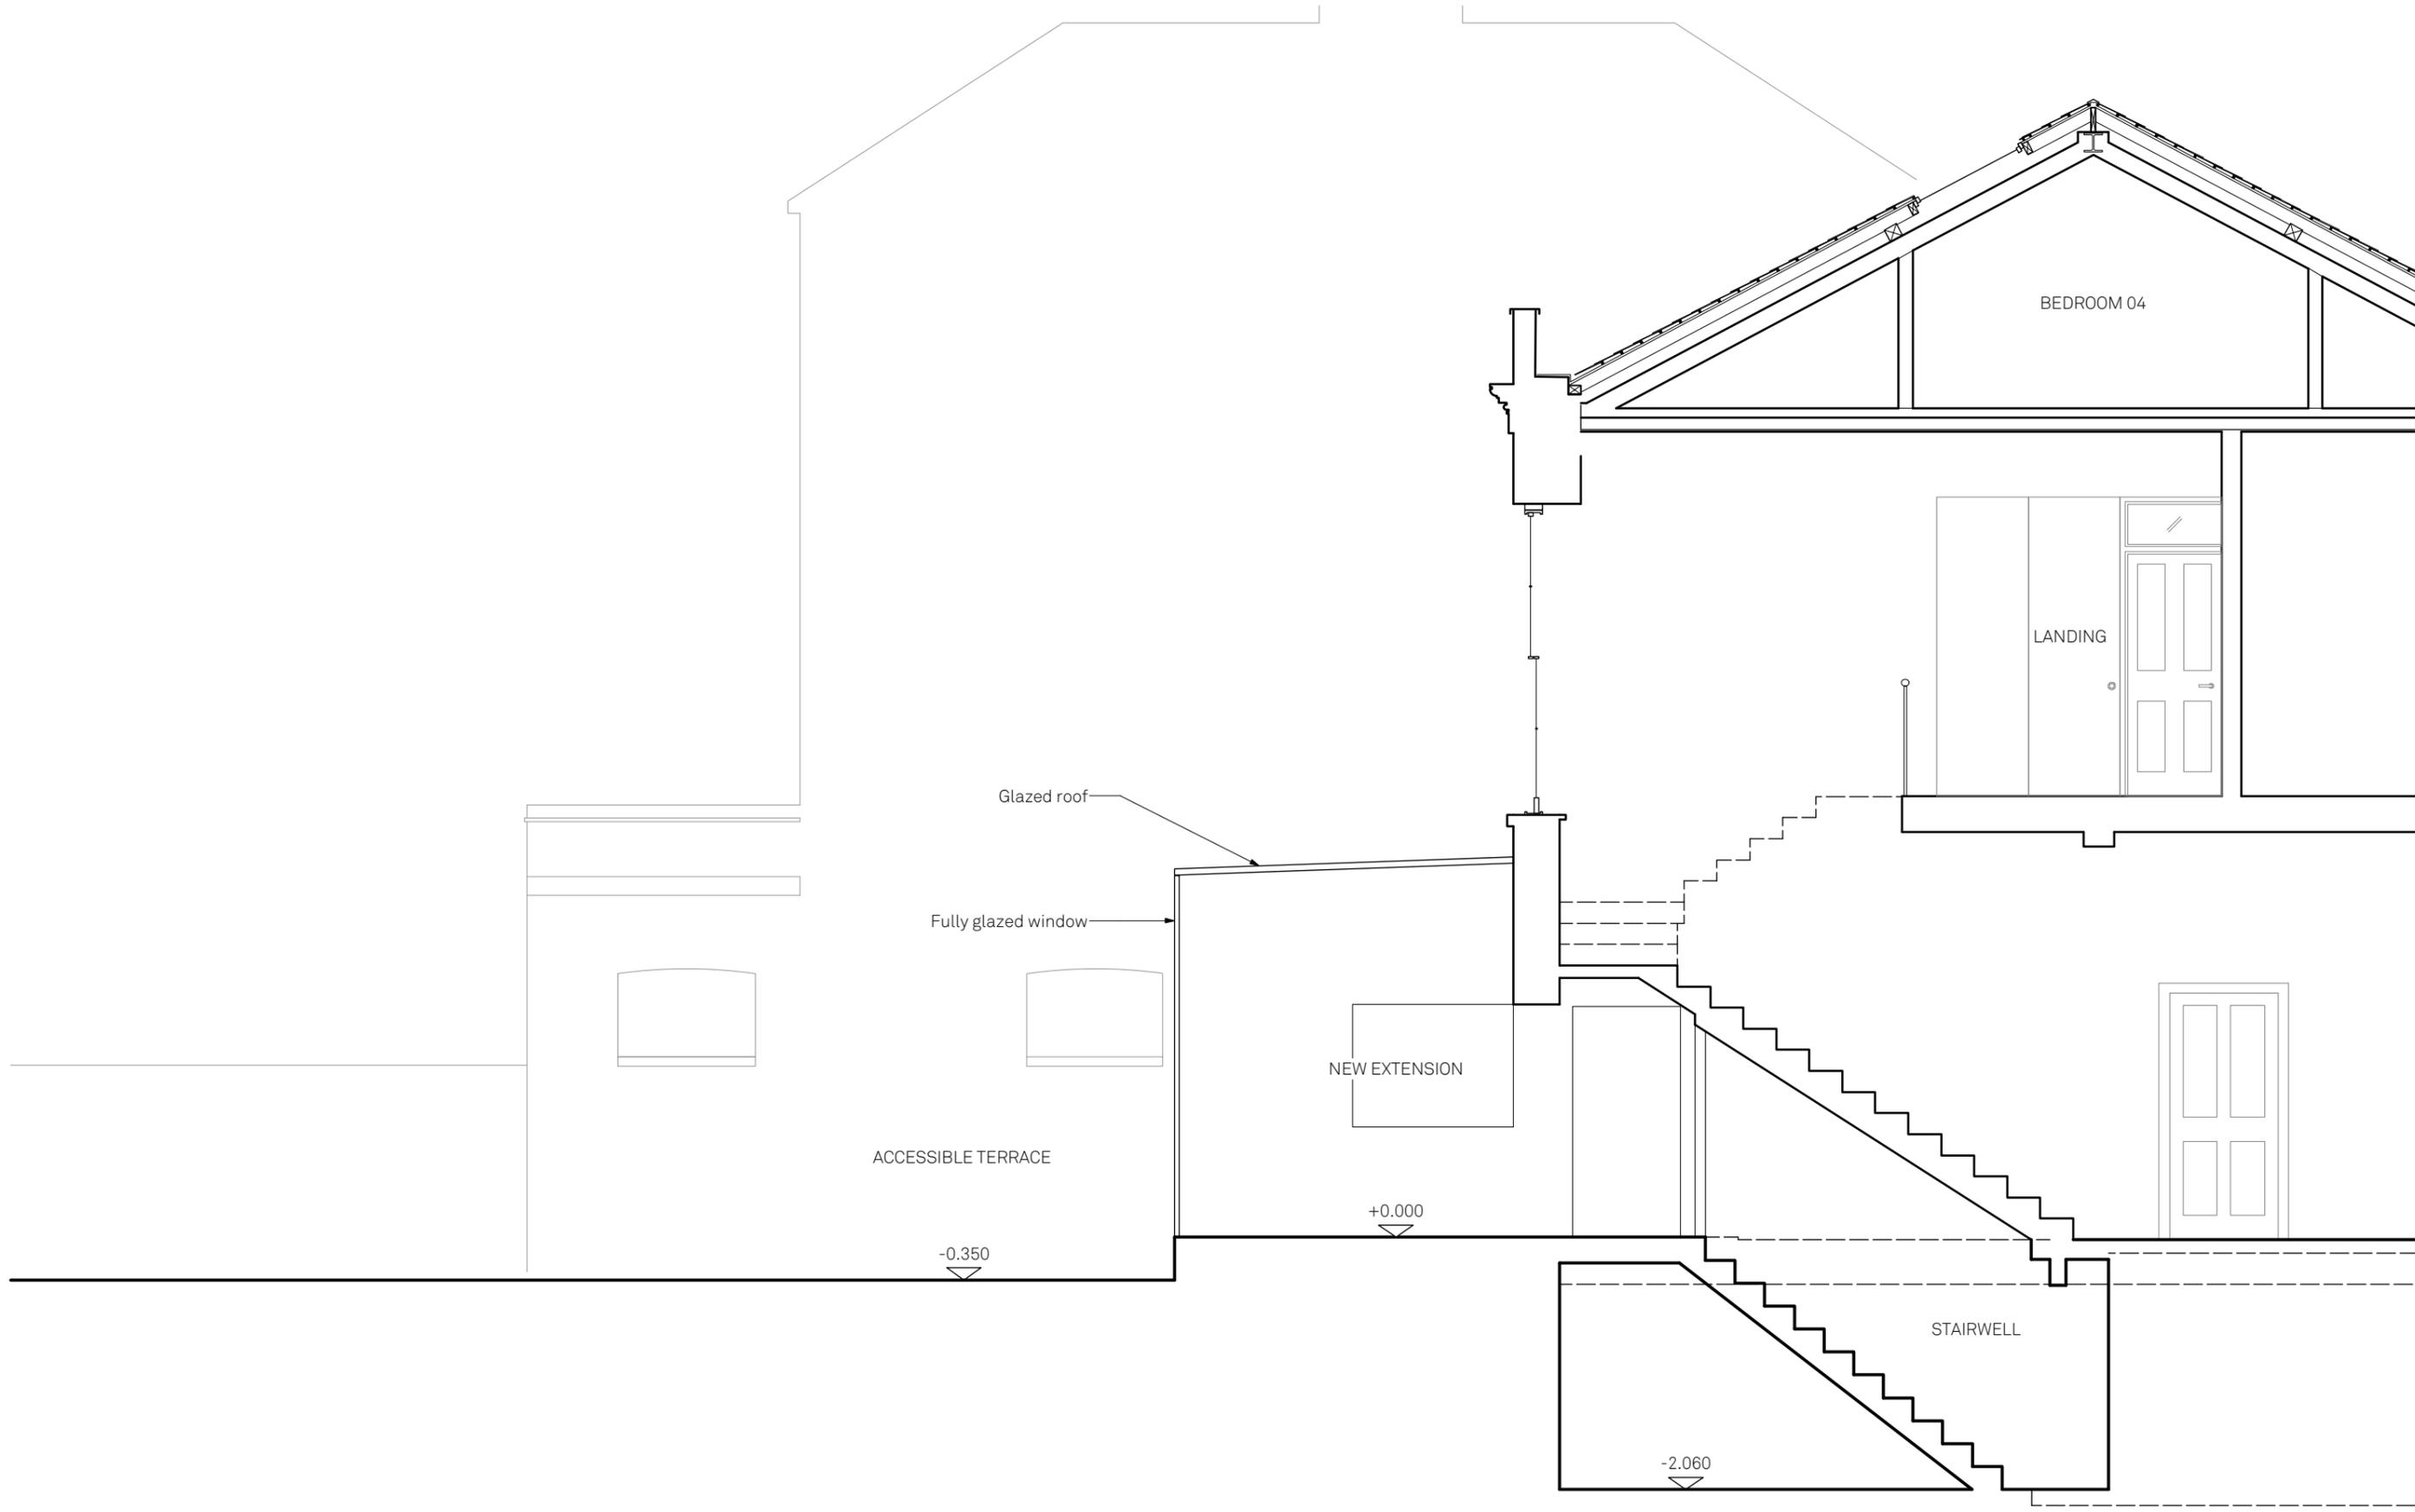


UNIONARCHITECTS

1807 . 046 Proposed Section AA
rev - Highgate West Hill, N6 6JR
 1:50 @ A3

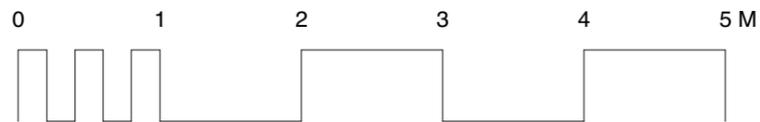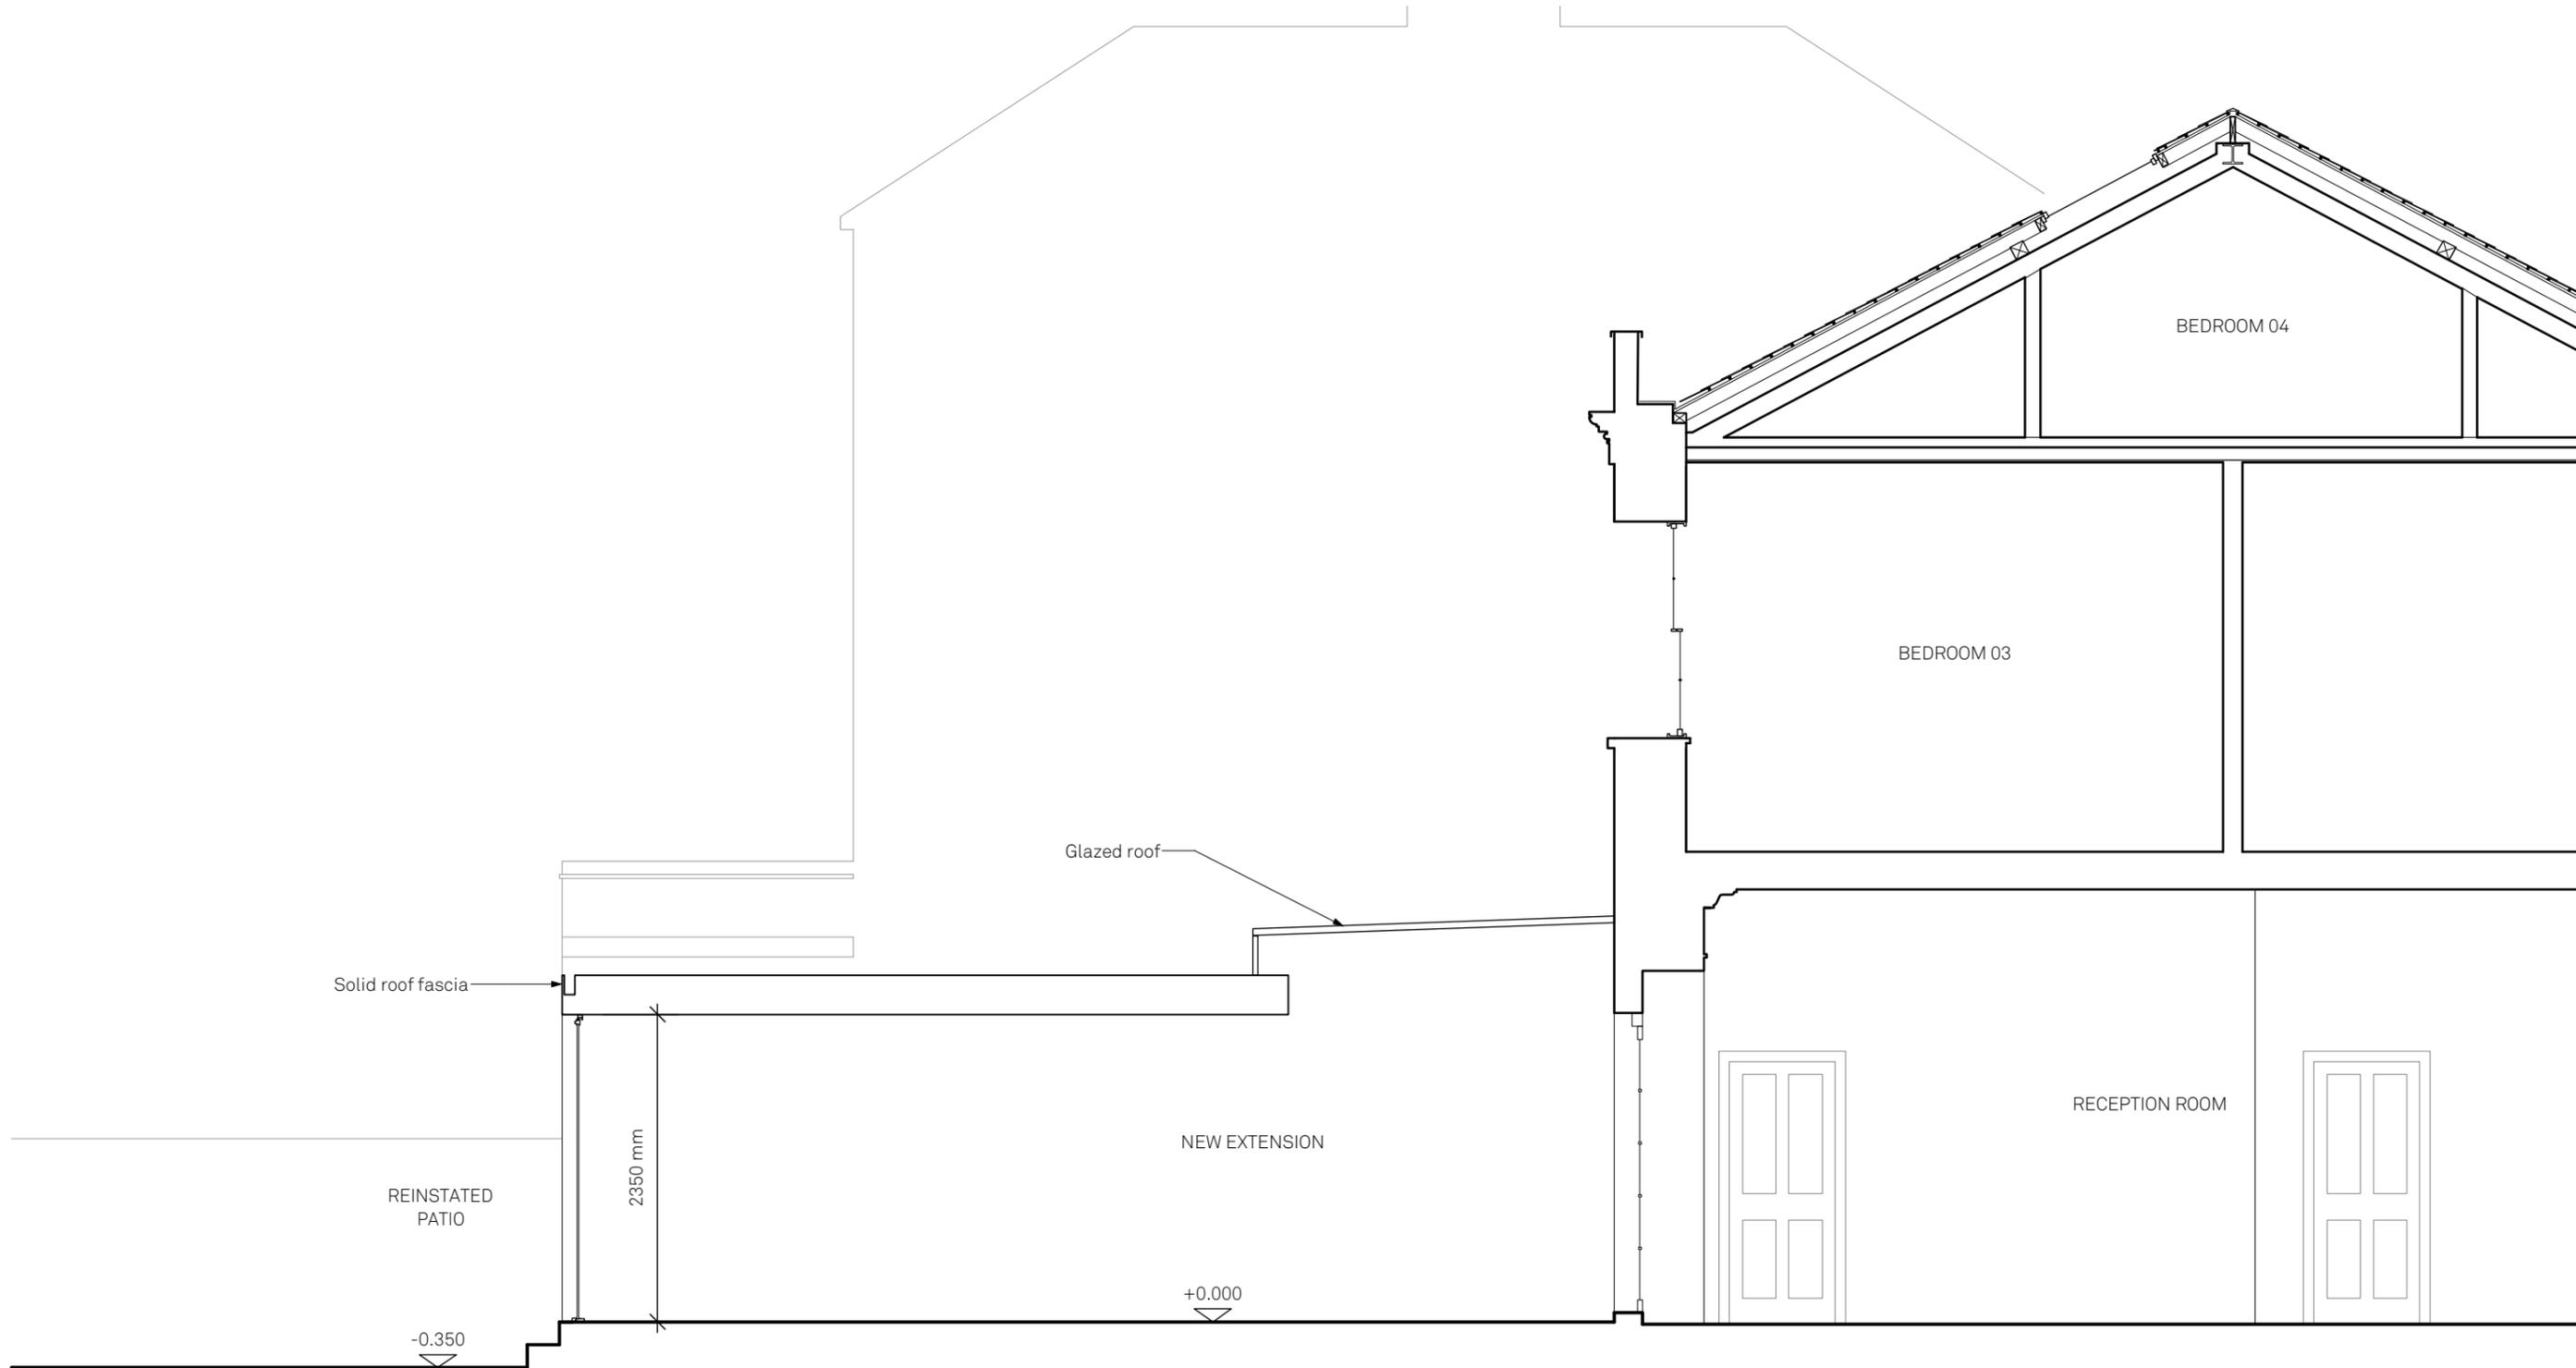


UNIONARCHITECTS

1807 . 047 Proposed Section BB
 rev - Highgate West Hill, N6 6JR
 1:50 @ A3

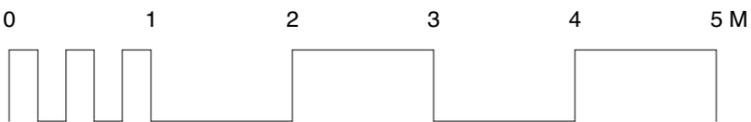

UNIONARCHITECTS

1807 . 049 Proposed Rear Elevation D
 rev - Highgate West Hill, N6 6JR
 1:50 @ A3

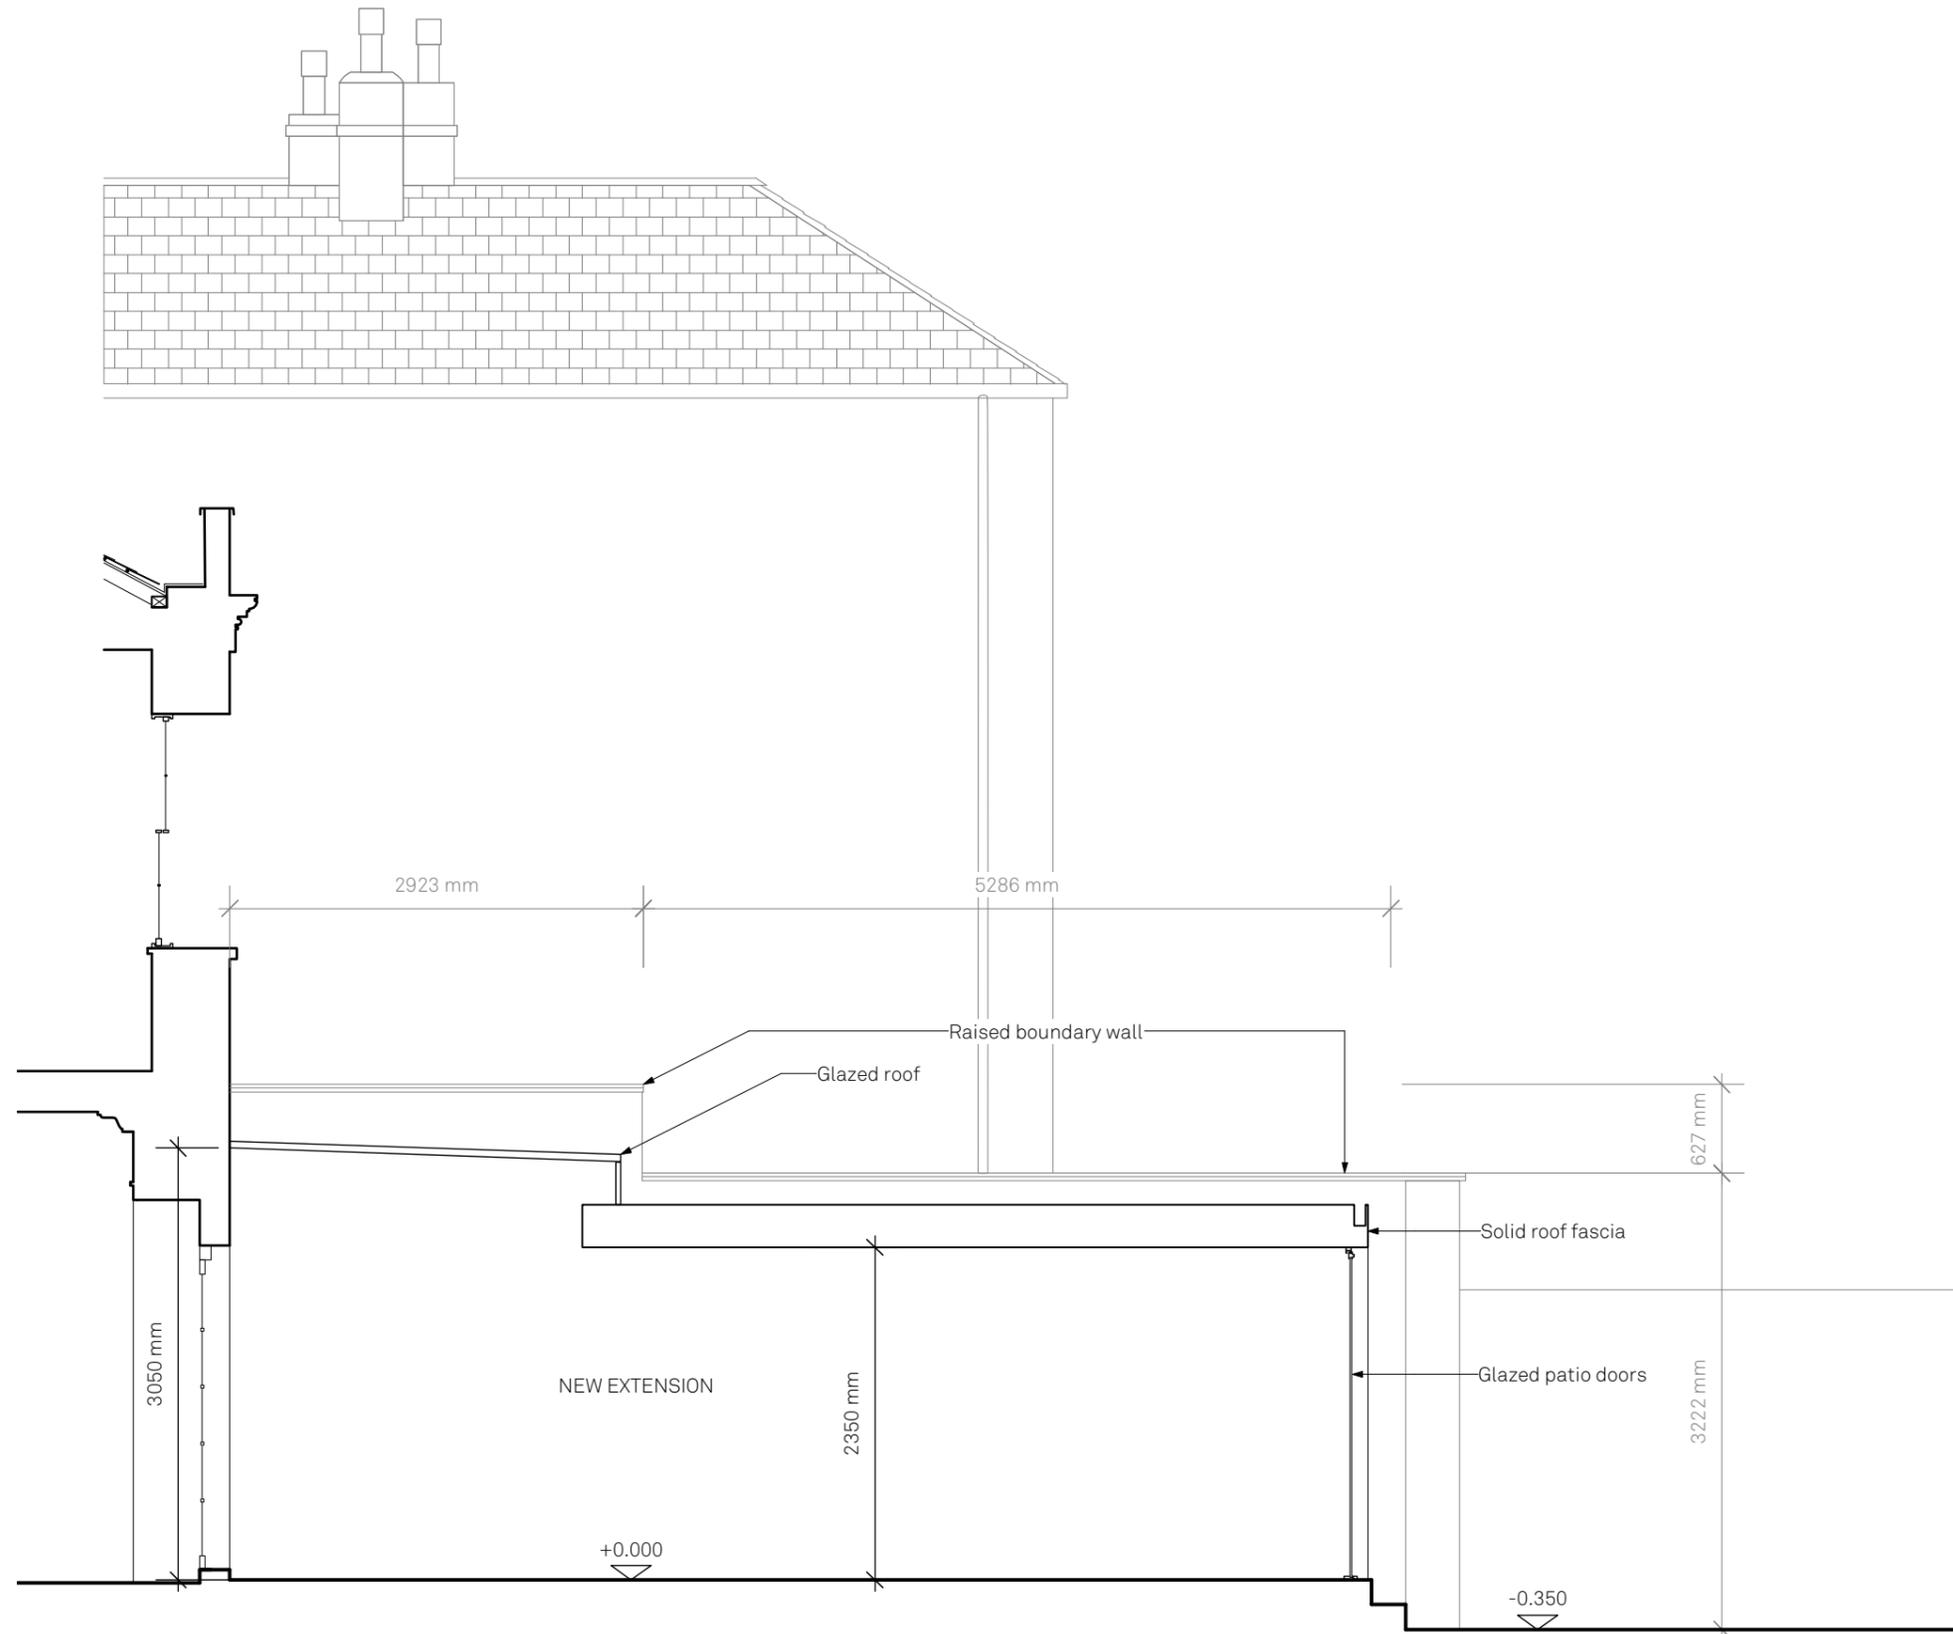

UNIONARCHITECTS

1807 . 050 Proposed Section FF
 rev - Highgate West Hill, N6 6JR
 1:50 @ A3