


S05 Wall Planter Section

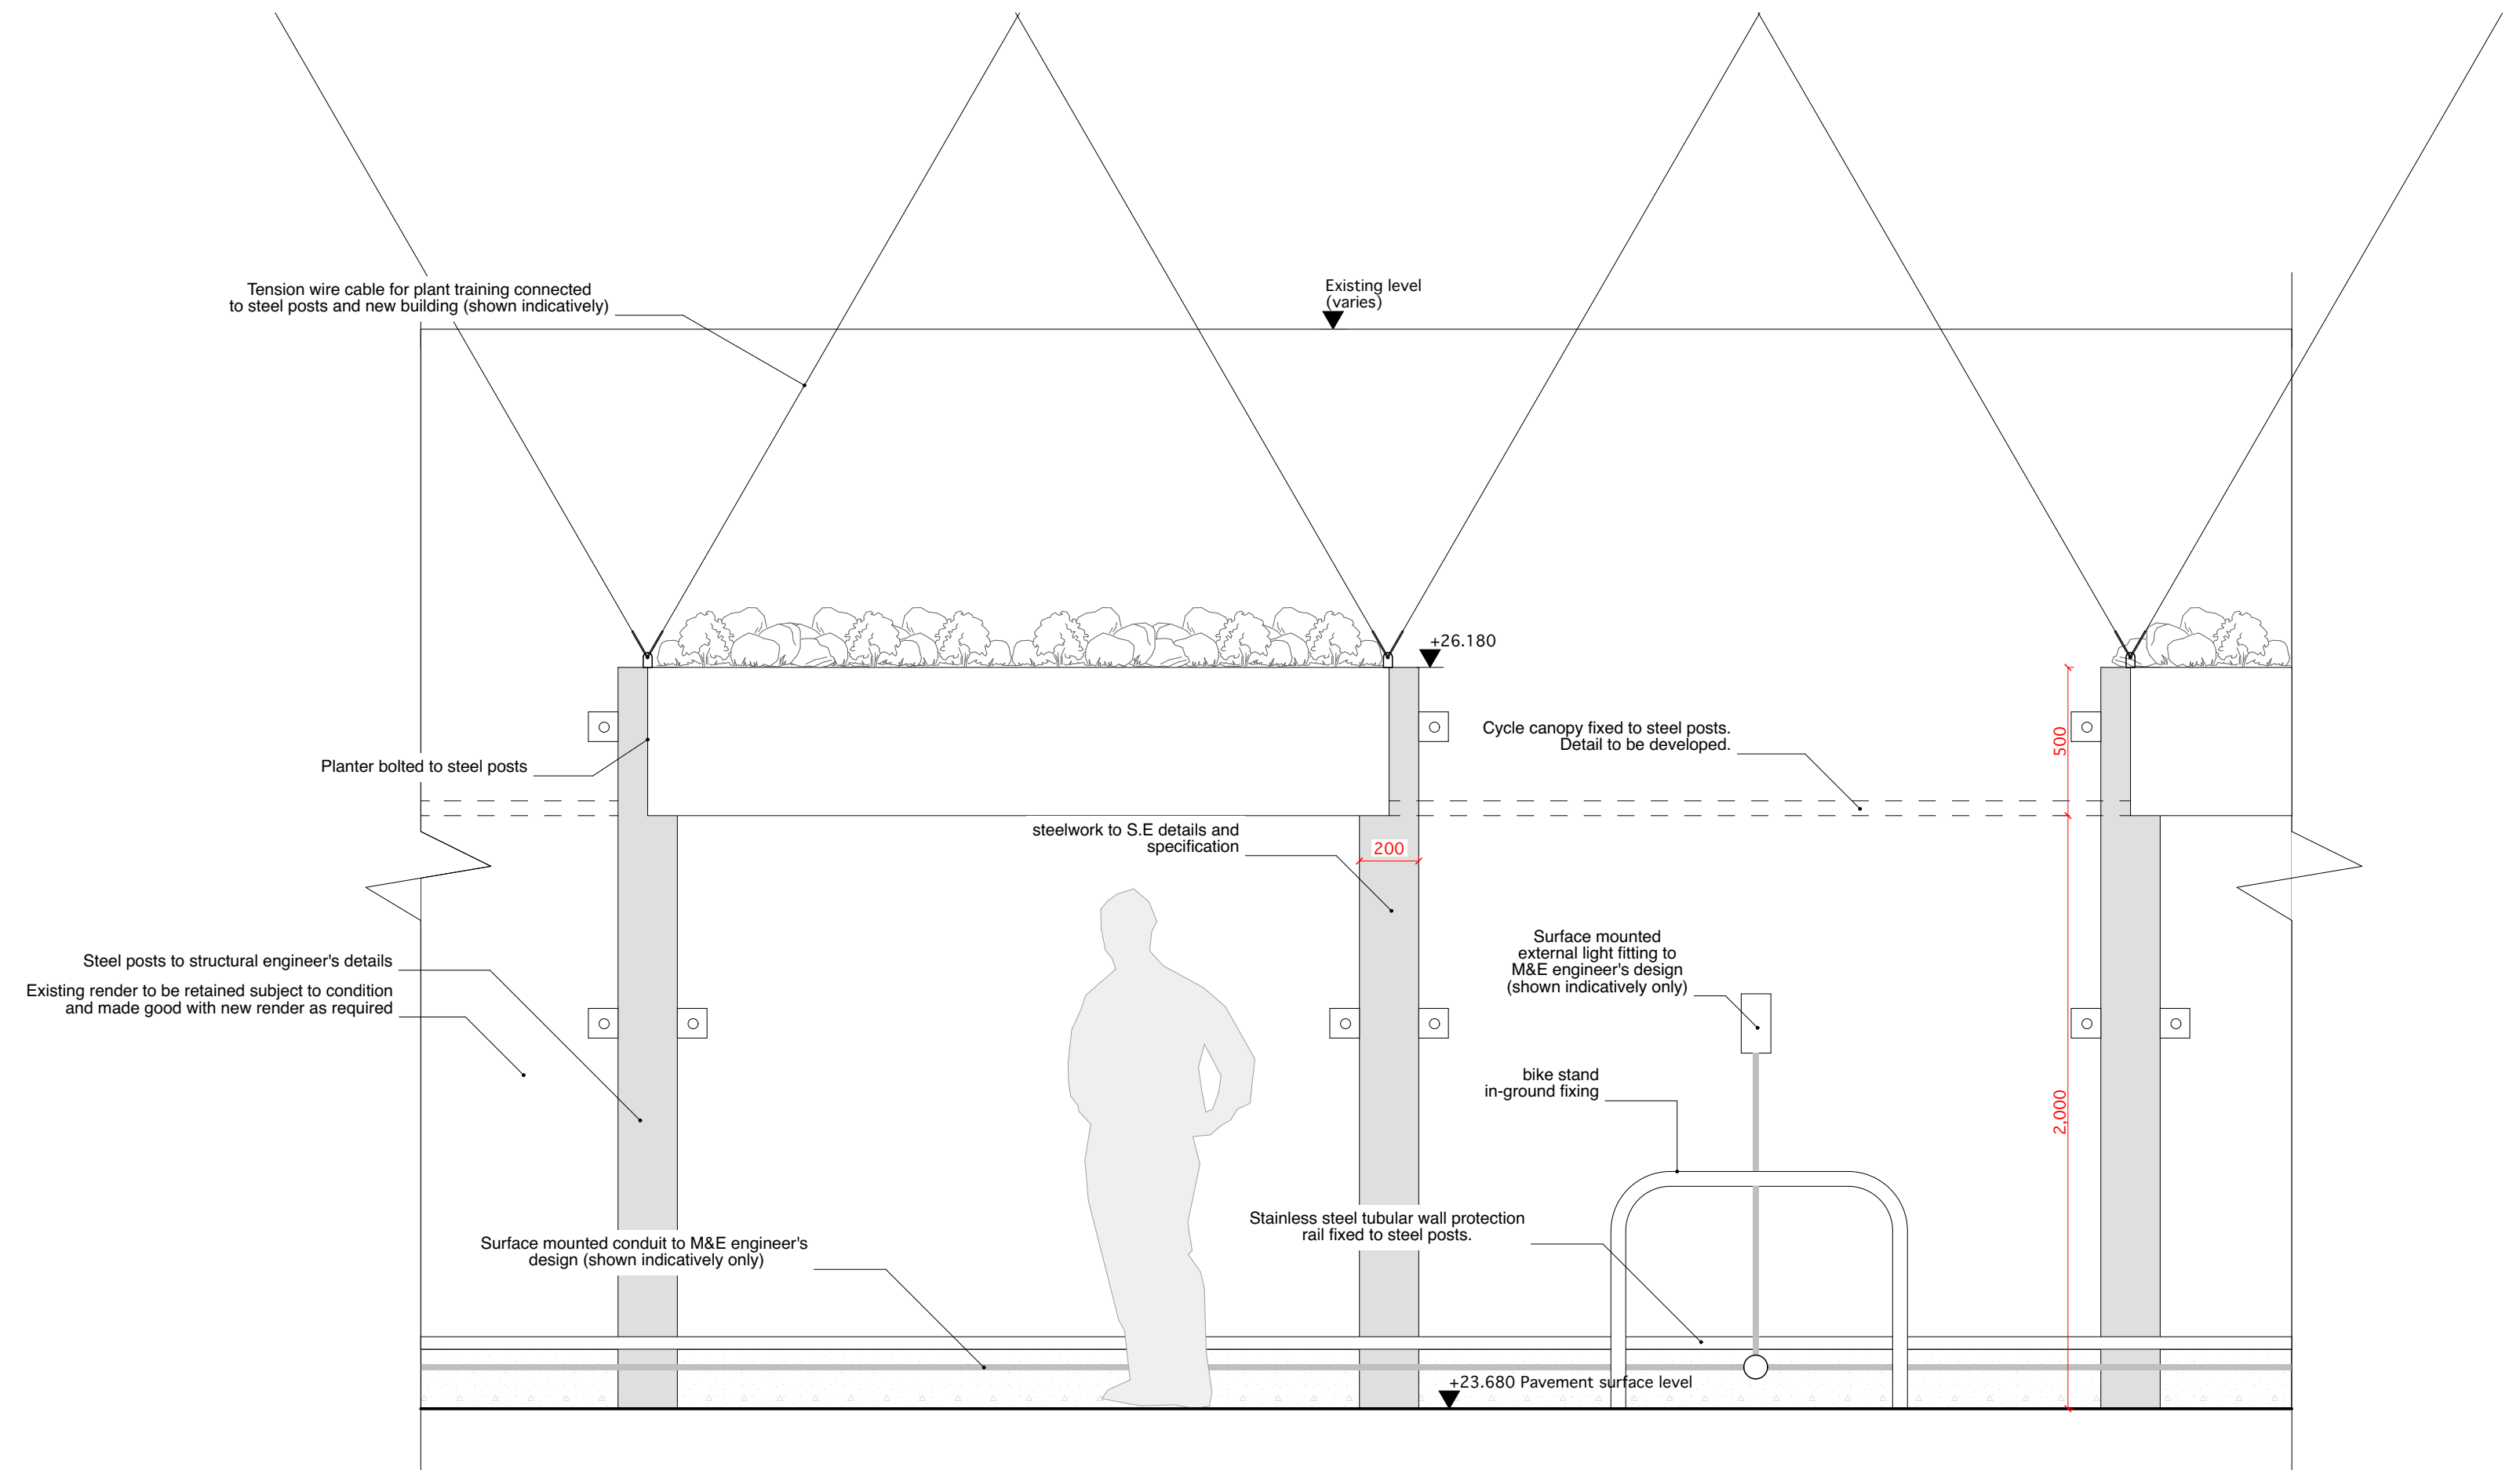

E01 Wall Planters Elevation