

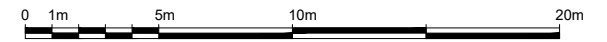


- KEY**
- 1 Entrance
 - 2 Terrace flat B
 - 3 Light well flat A
 - 4 Garden flat A


 Property Boundary

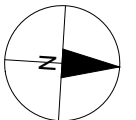


<p>PROJECT TITLE 114 Prince of Wales</p> 	<p>DRAWING TITLE Proposed Site Plan</p>		<p>REVISIONS</p>		<p>SCALE AT A3 1:200</p>
	<p>CLIENT Lorenzo Calzavara</p>		<p>REV:</p>	<p>DESCRIPTION:</p>	<p>DATE: Nov 2019</p>
	<p>DRAWING No PRWLS-L701</p>		<p>BY:</p>	<p>DATE:</p>	<p>REV</p>

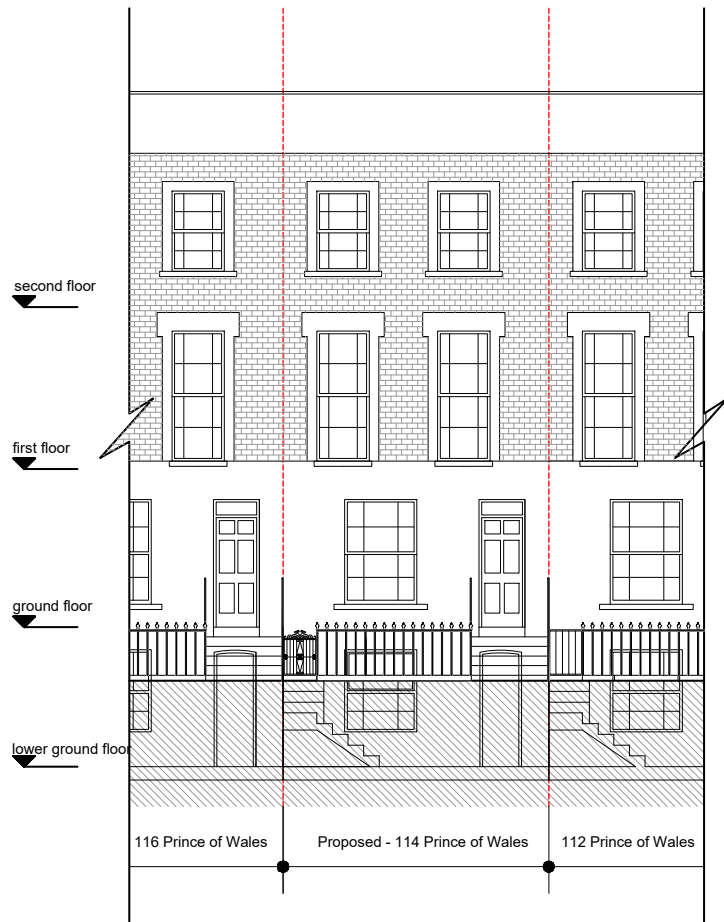


FRONT ELEVATION

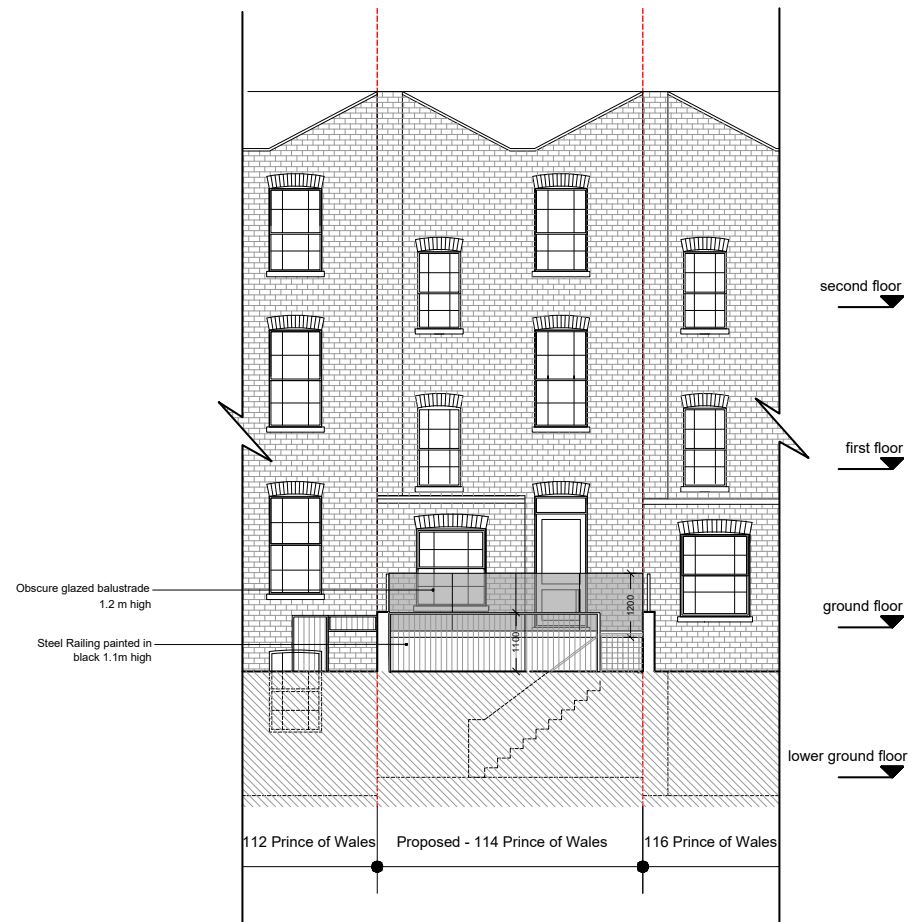

REAR ELEVATION

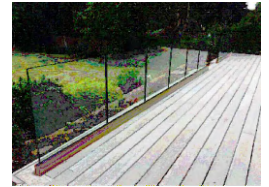

Example of glazed balustrade

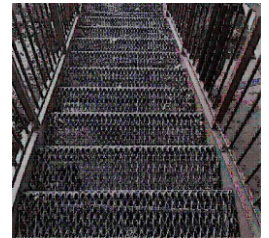

Example of Steel staircase painted black with steel mesh steps



PROJECT TITLE
114 Prince of Wales


DRAWING TITLE
Proposed Front and Rear Elevation




REVISIONS

REV:	DESCRIPTION:	BY:	DATE:	SCALE AT A3 1:100
				DATE: Nov 2019
				REV

CLIENT
Lorenzo Calzavara

DRAWING No
PRWLS-E701

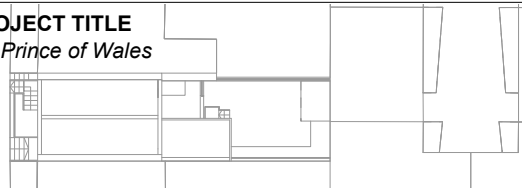

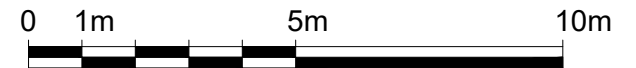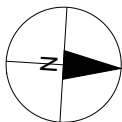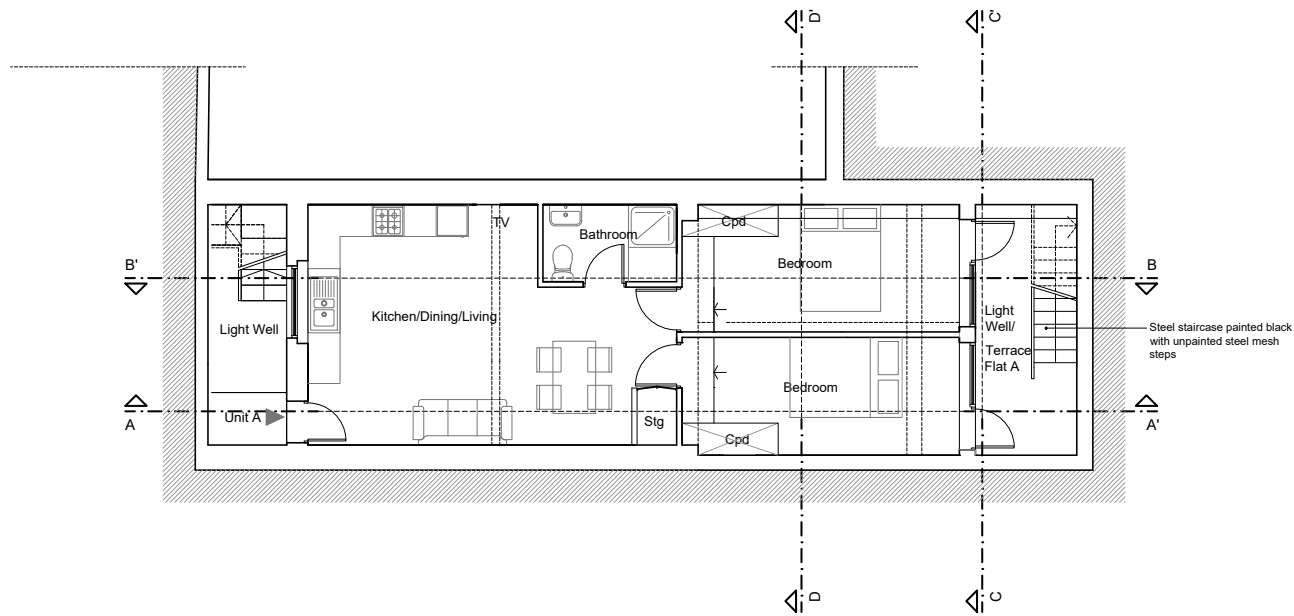

PROJECT TITLE
114 Prince of Wales

DRAWING TITLE
Proposed Lower Ground Floor

CLIENT
Lorenzo Calzavara

DRAWING No
PRWLS-P700

REVISIONS

REV:	DESCRIPTION:	BY:	DATE:

SCALE AT A3

1:100



DATE:
Nov 2019

REV

PRINCE OF WALES

NEWBURY MEWS

Public Paving

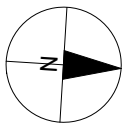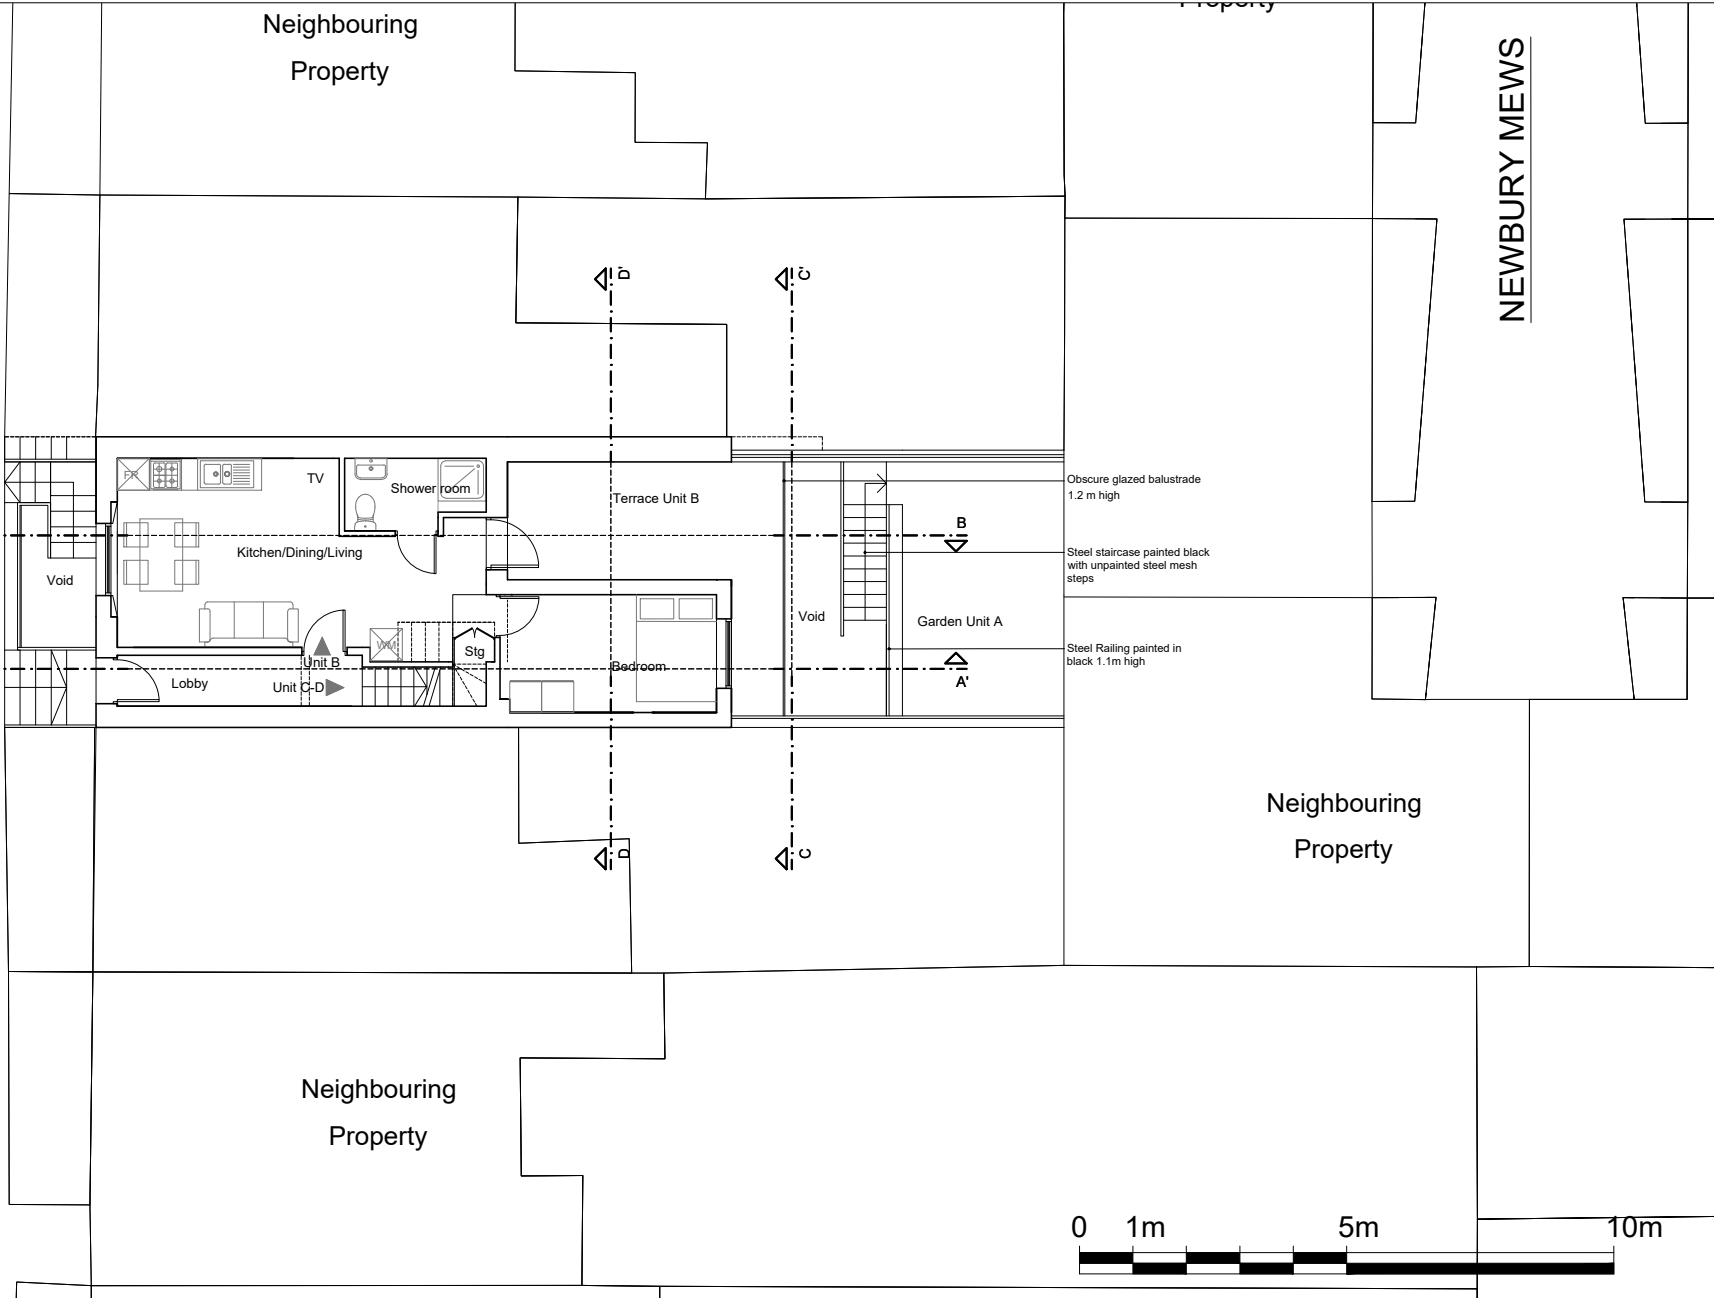

PROJECT TITLE
114 Prince of Wales

DRAWING TITLE
Proposed Ground Floor


CLIENT
Lorenzo Calzavara

DRAWING No
PRWLS-P701

REVISIONS


REV:	DESCRIPTION:	BY:	DATE:

SCALE AT A3
1:100
DATE:
Nov 2019
REV

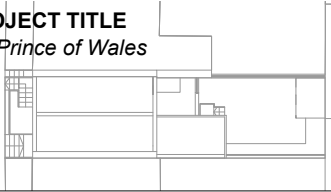

PRINCE OF WALES

Public Paving

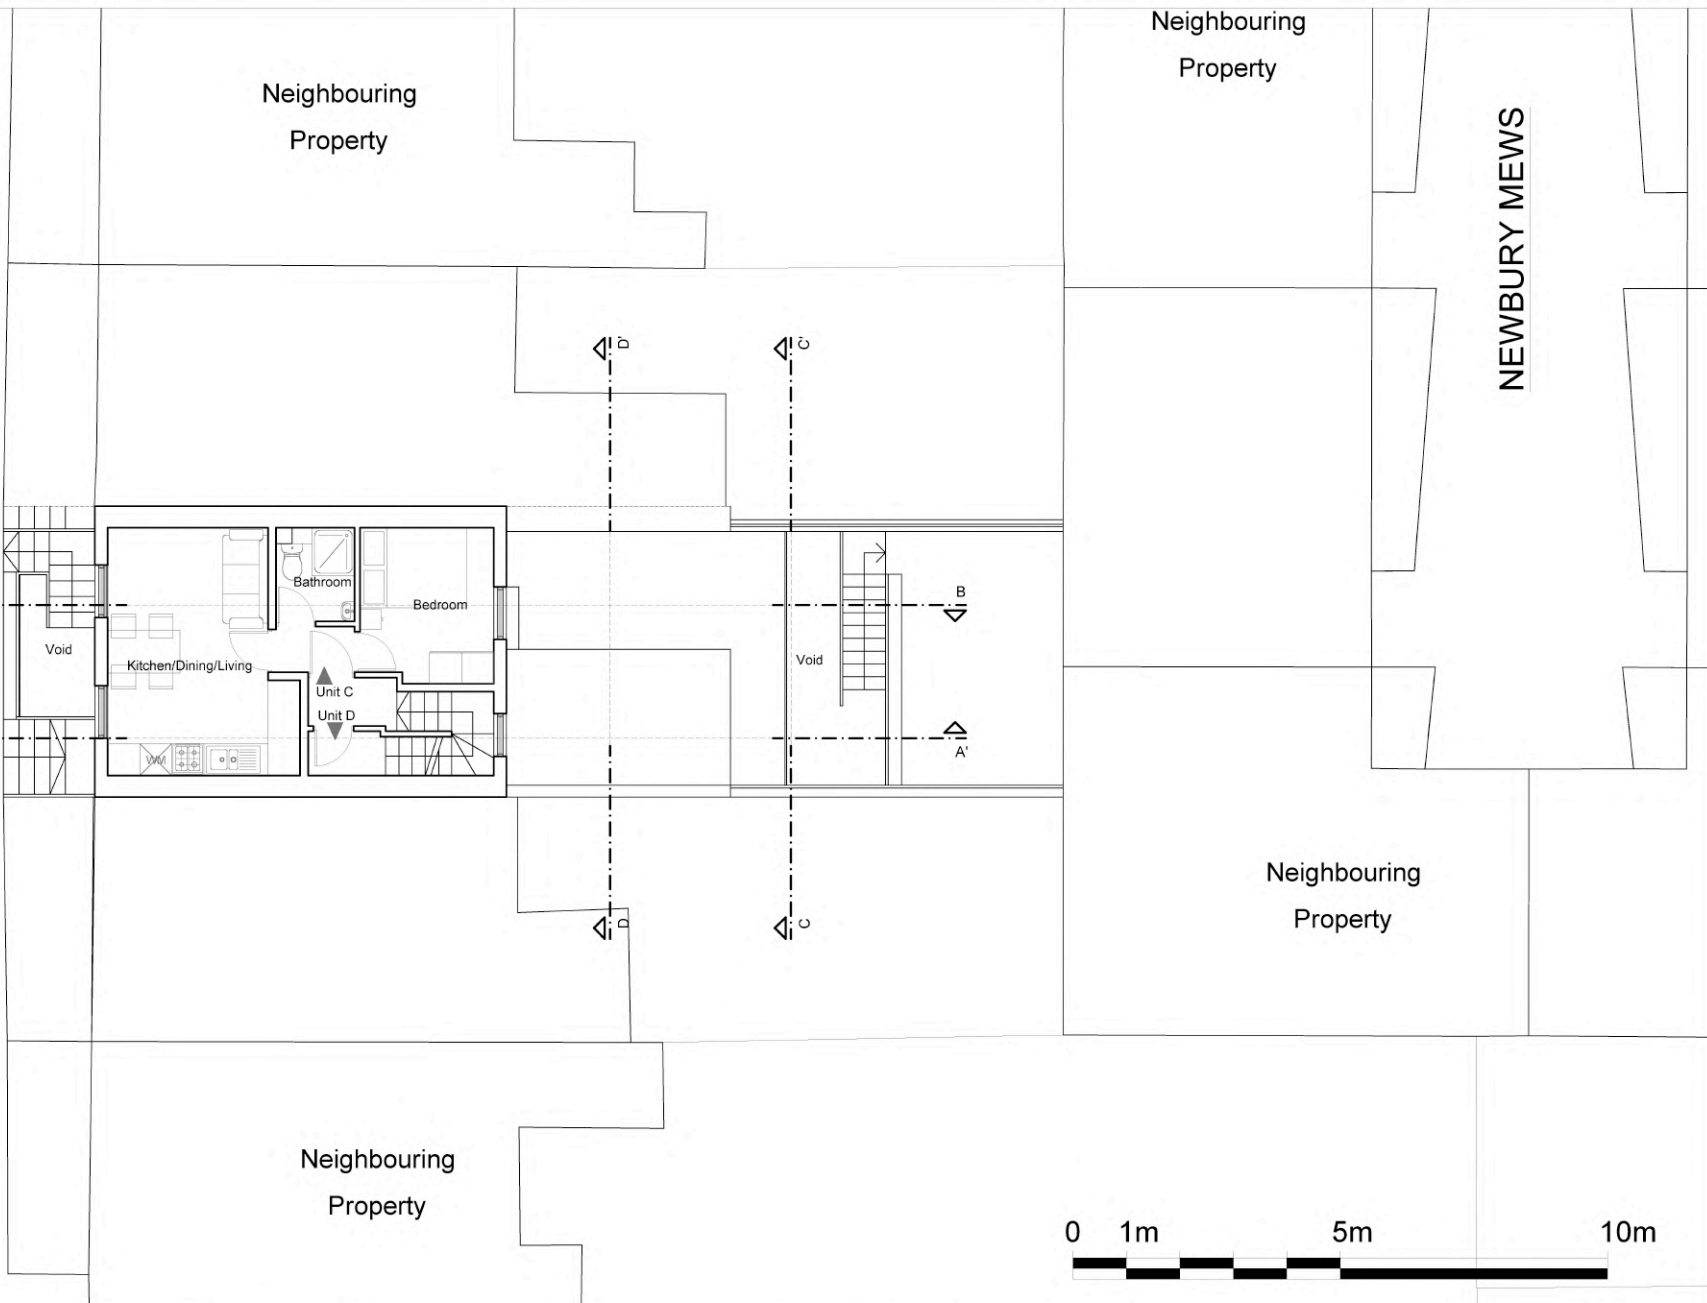

PROJECT TITLE
114 Prince of Wales



DRAWING TITLE
Proposed First Floor
CLIENT
Lorenzo Calzavara
DRAWING No
PRWLS-P702

REVISIONS

REV.	DESCRIPTION:	BY:	DATE:


SCALE AT A3
1:100
DATE:
Nov 2019
REV

PRINCE OF WALES

Neighbouring
Property

Neighbouring
Property


NEWBURY MEWS

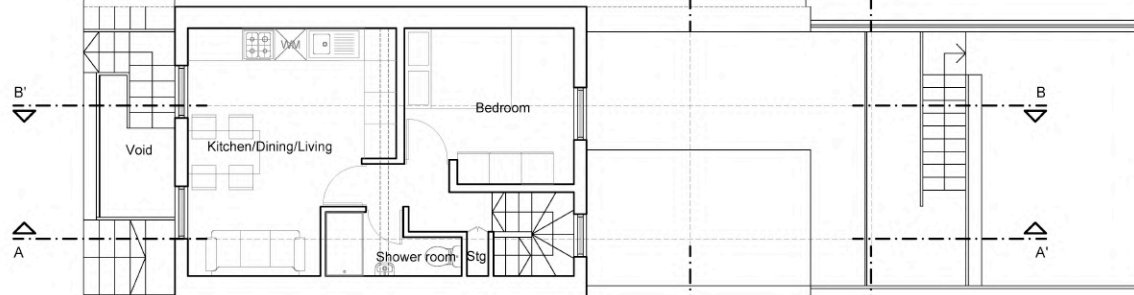

Neighbouring
Property

Public
Paving

Neighbouring
Property

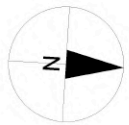

PROJECT TITLE
114 Prince of Wales

DRAWING TITLE
Proposed Second Floor

CLIENT
Lorenzo Calzavara

DRAWING No
PRWLS-P703

REVISIONS

REV:	DESCRIPTION:	BY:	DATE:

SCALE AT A3
1:100

DATE:
Nov 2019

REV


PRINCE OF WALES

Neighbouring
Property

Neighbouring
Property

NEWBURY MEWS


Ne

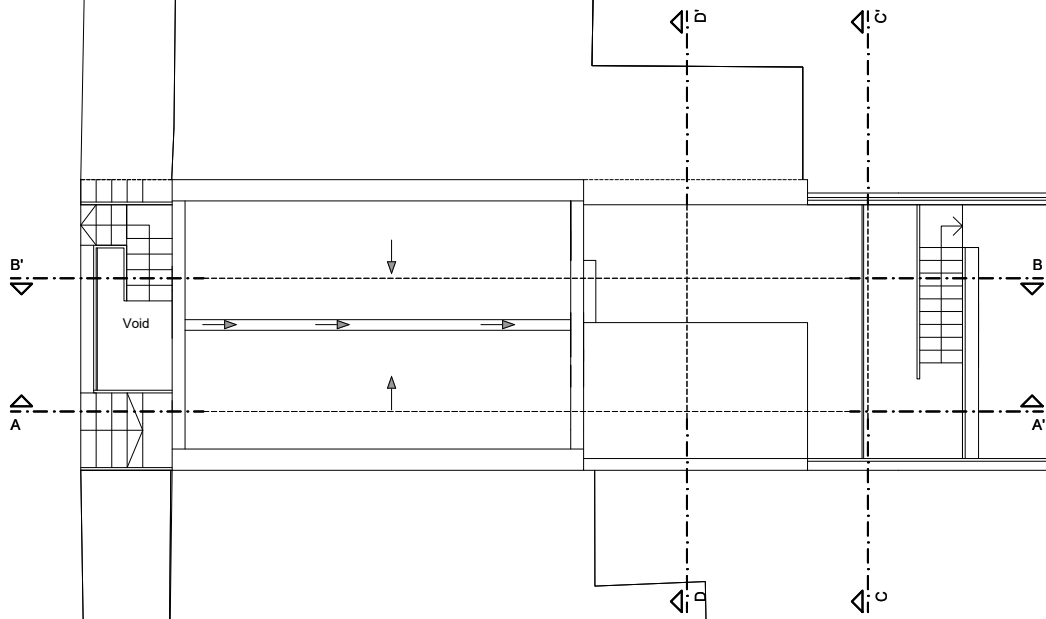

Public
Paving

Neighbouring
Property

Neighbouring
Property

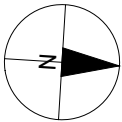

PROJECT TITLE
114 Prince of Wales

DRAWING TITLE
Proposed Roof Plan

REVISIONS

SCALE AT A3

1:100

CLIENT
Lorenzo Calzavara


REV: DESCRIPTION:



BY: DATE:

DATE:
Nov 2019


DRAWING No
PRWLS-P704

REV

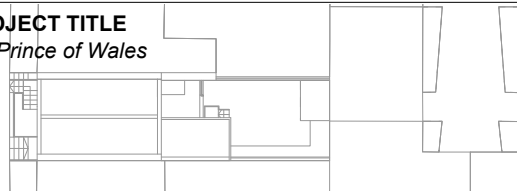


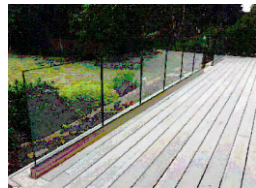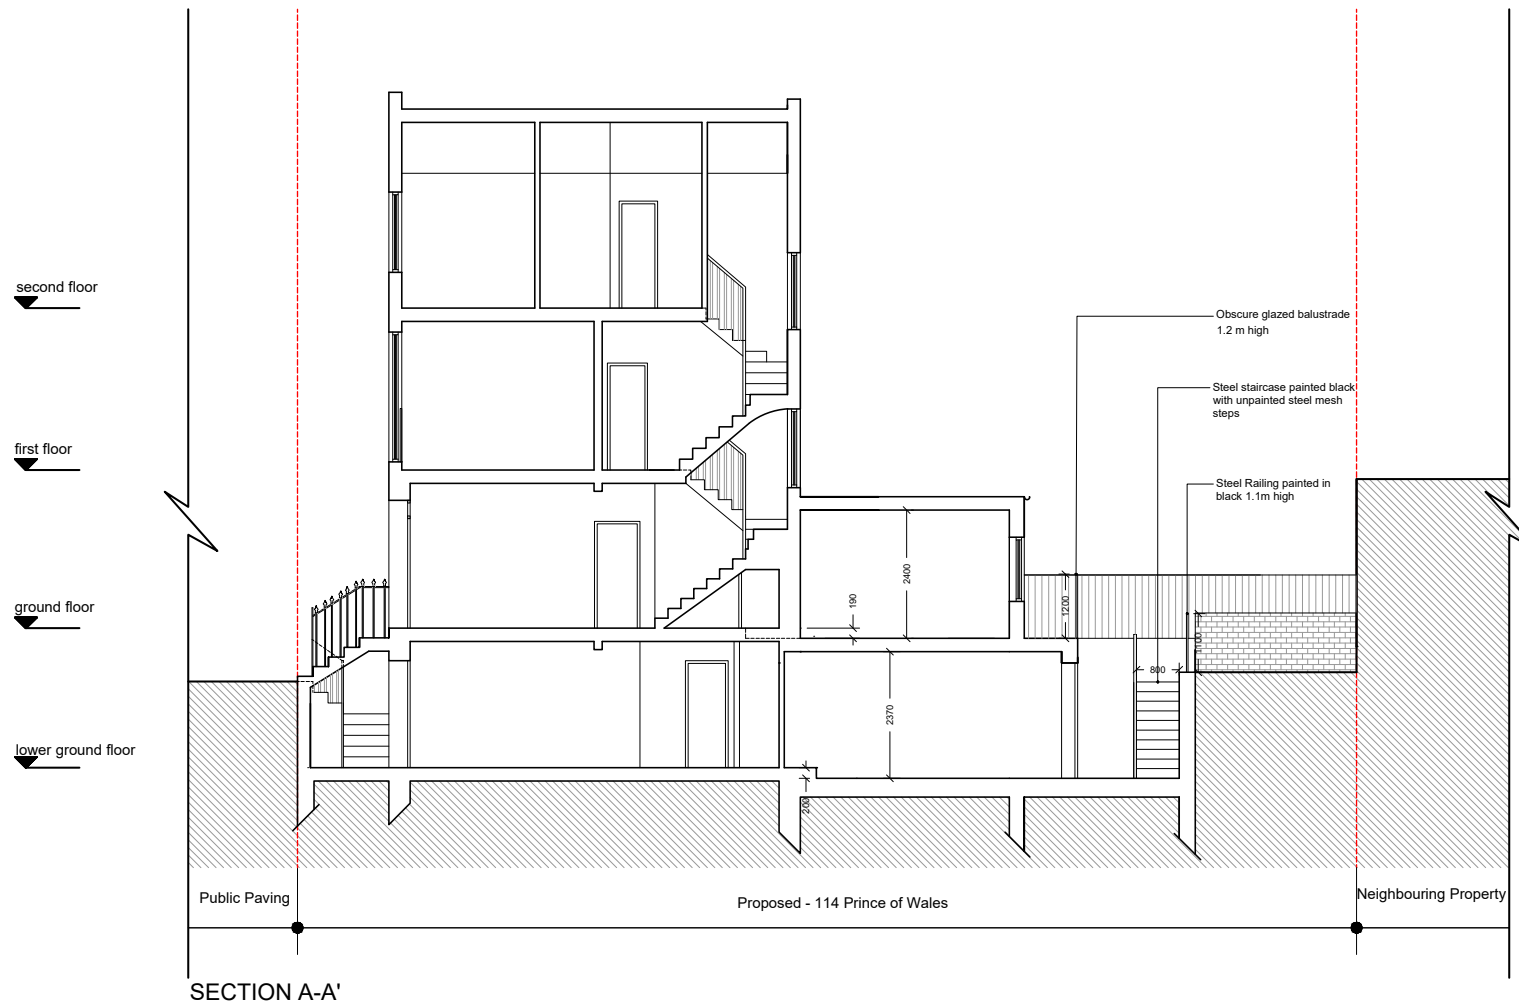




Example of glazed balustrade

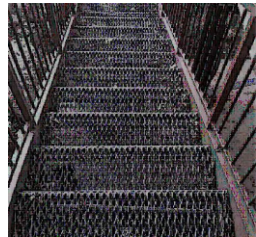


Example of Steel staircase painted black with steel mesh steps

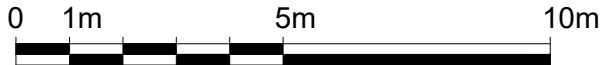

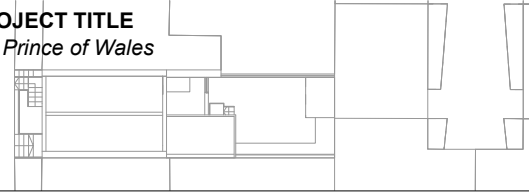PROJECT TITLE 114 Prince of Wales		DRAWING TITLE Proposed Section A-A'	REVISIONS			SCALE AT A3 1:100	
		CLIENT Lorenzo Calzavara	REV:	DESCRIPTION:	BY:	DATE:	DATE: Nov 2019
		DRAWING No PRWLS-S701					REV

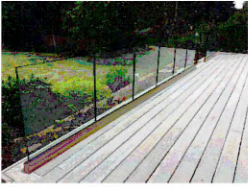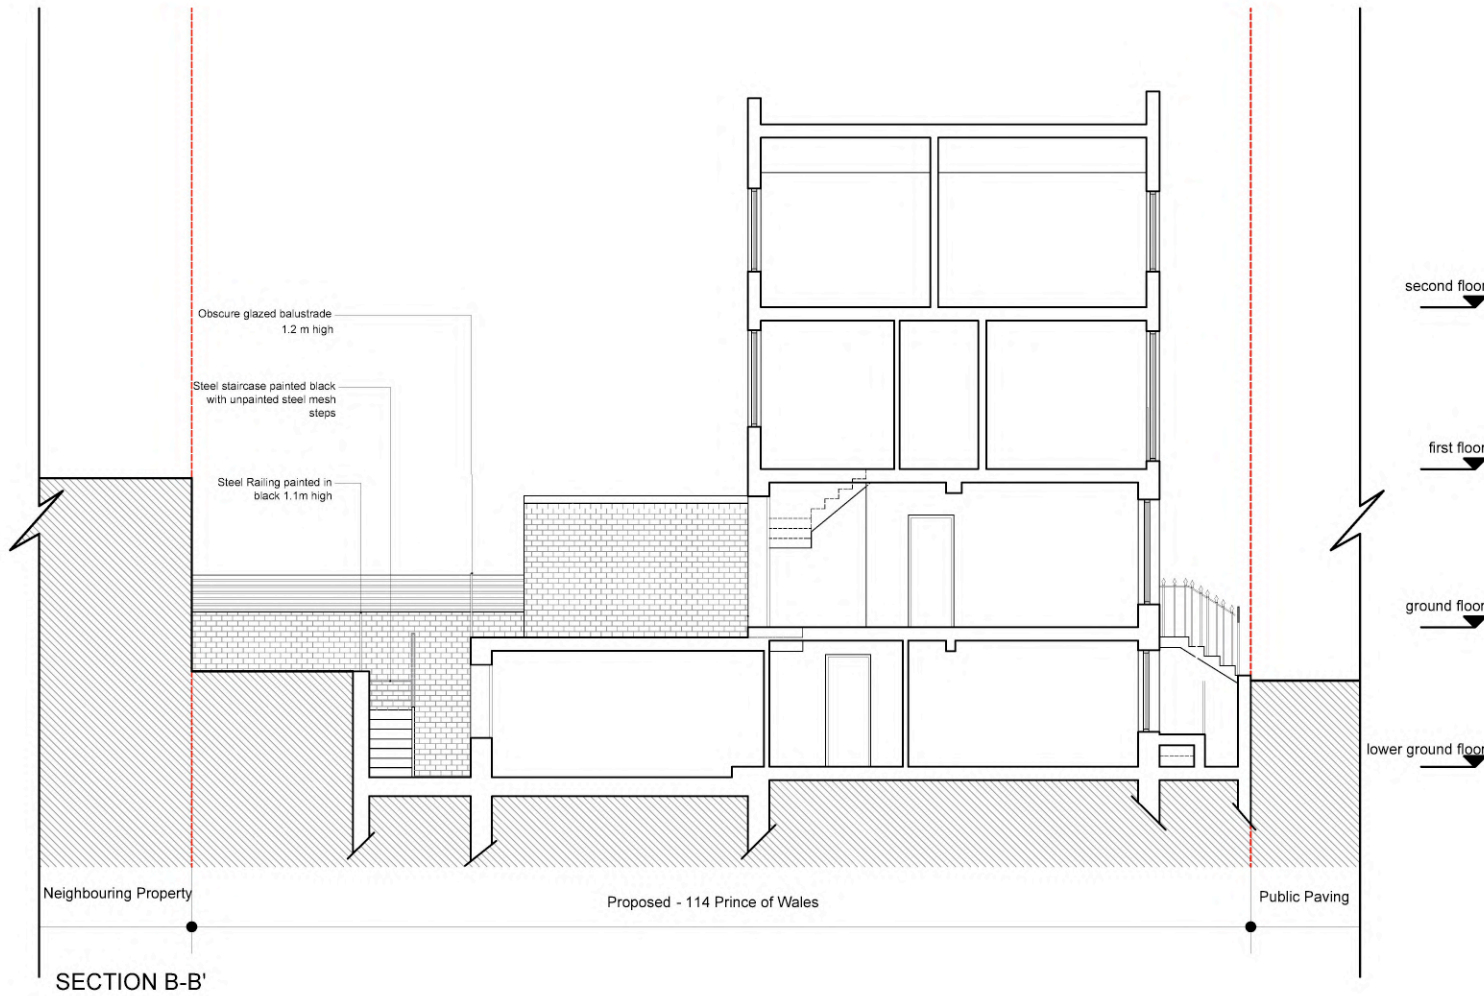

Example of glazed balustrade

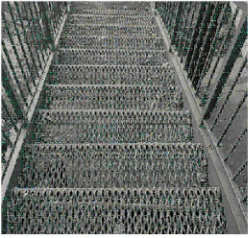

Example of Steel staircase painted black with steel mesh steps



PROJECT TITLE
114 Prince of Wales



DRAWING TITLE
Existing Section B-B'
CLIENT
Lorenzo Calzavara
DRAWING No
PRWLS-S702

REVISIONS

REV:	DESCRIPTION:	BY:	DATE:


SCALE AT A3
1:100
DATE:
Nov 2019
REV




SECTION C-C'



Example of glazed balustrade

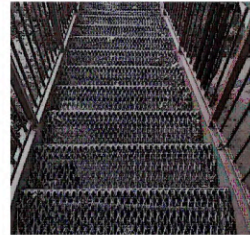

Example of Steel staircase painted black with steel mesh steps

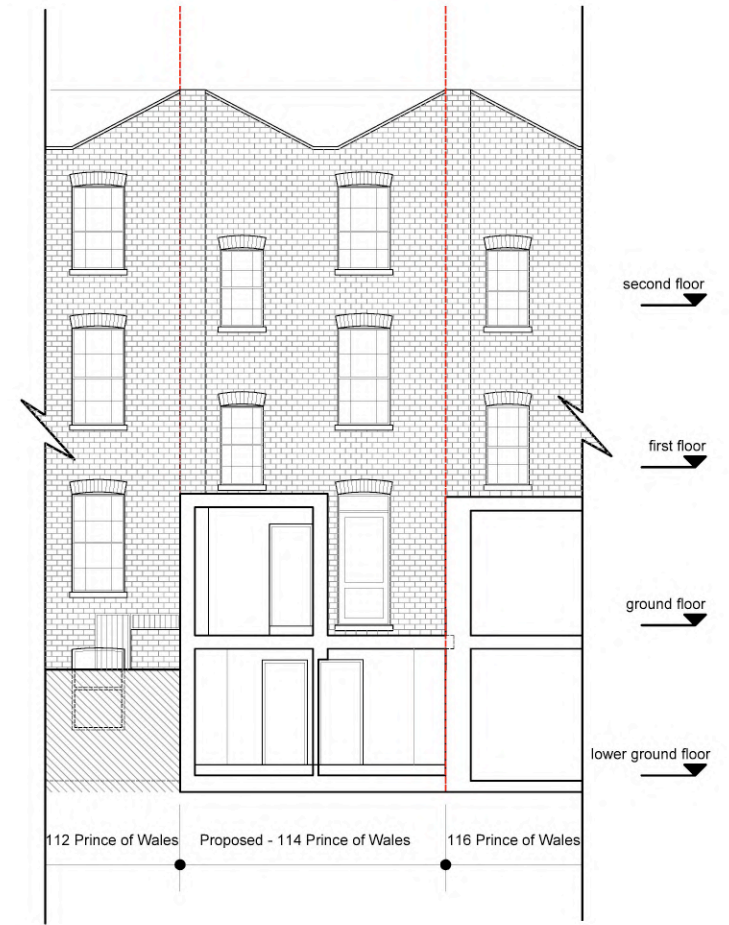

SECTION D-D'



PROJECT TITLE
114 Prince of Wales



DRAWING TITLE
Proposed Section C-C' & D-D'

CLIENT
Lorenzo Calzavara

DRAWING No
PRWLS-S703

REVISIONS

REV:	DESCRIPTION:	BY:	DATE:

SCALE AT A3
1:100
DATE:
Nov 2019
REV