




SECTION A: PROPOSED EXTENDED SAND AREA 1:50

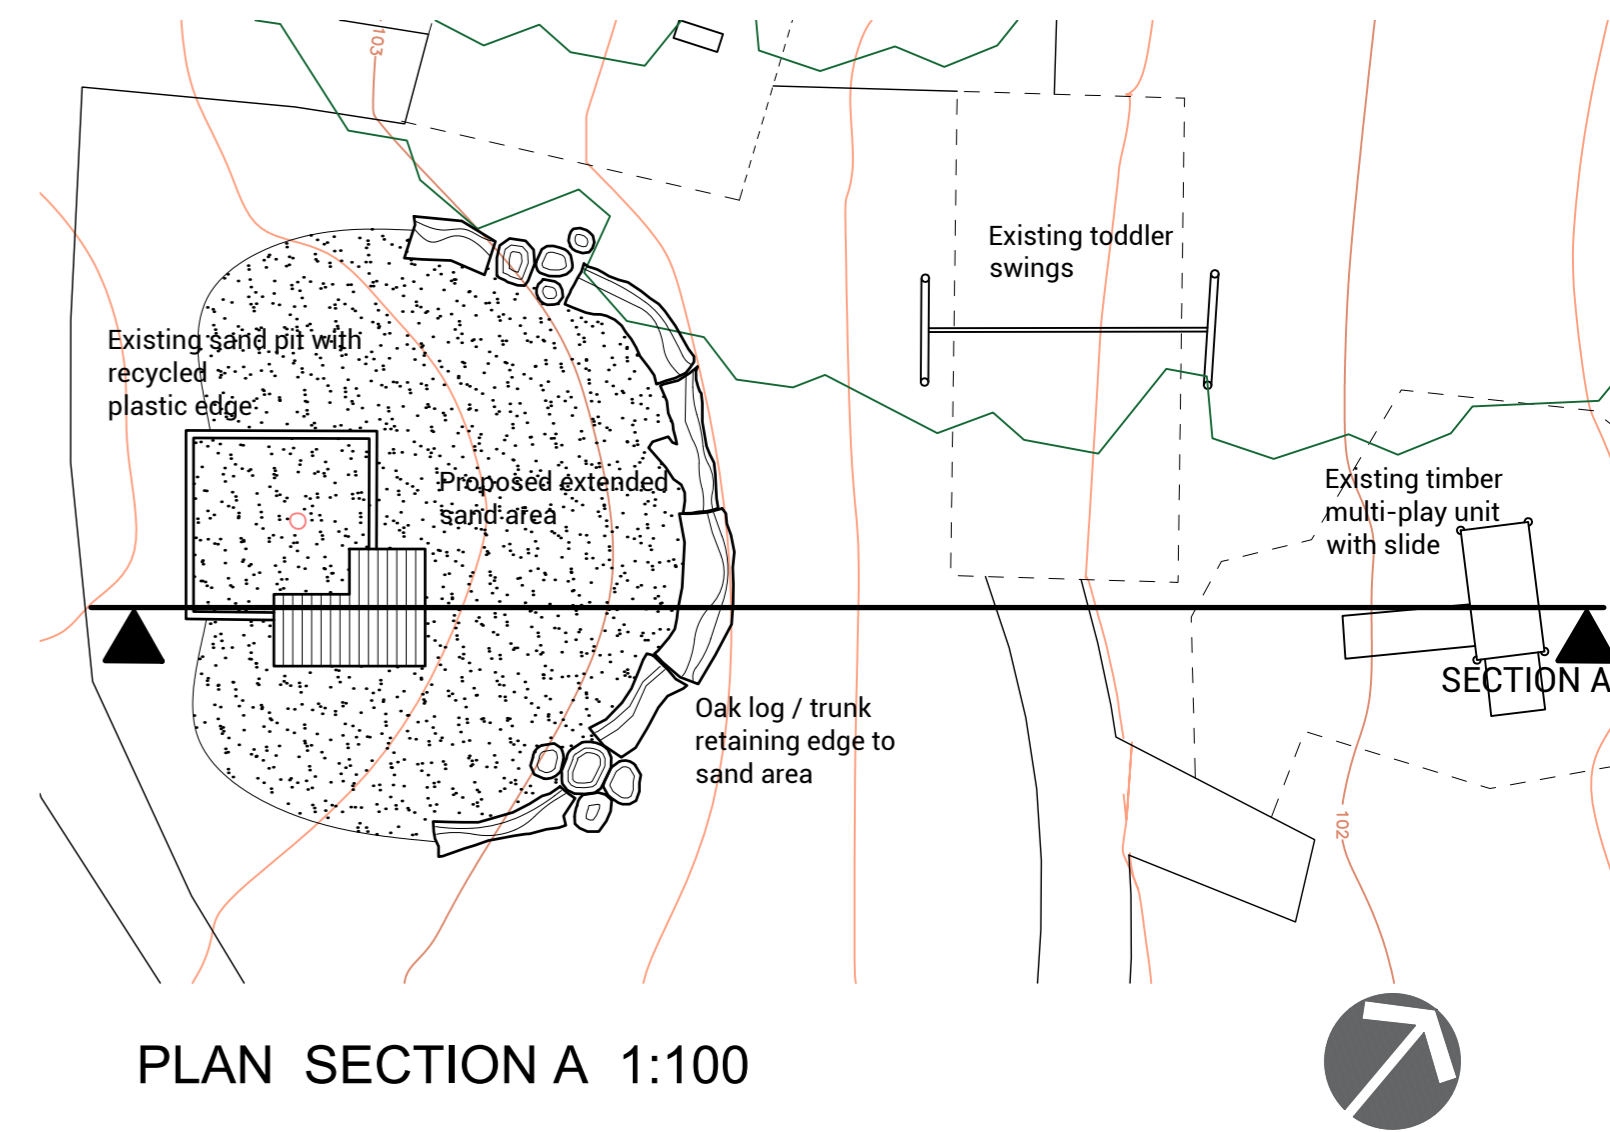


PLAN SECTION A 1:100

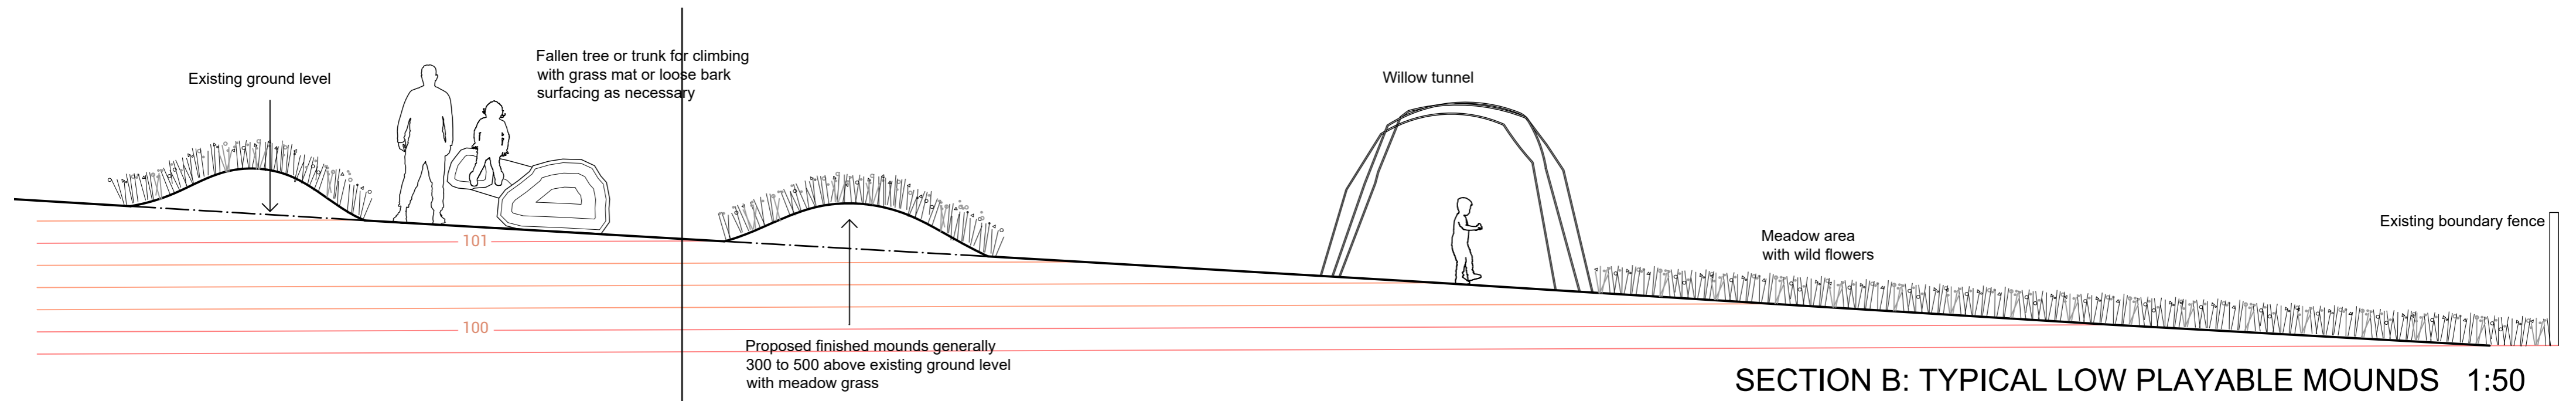

SECTION B: TYPICAL LOW PLAYABLE MOUNDS 1:50

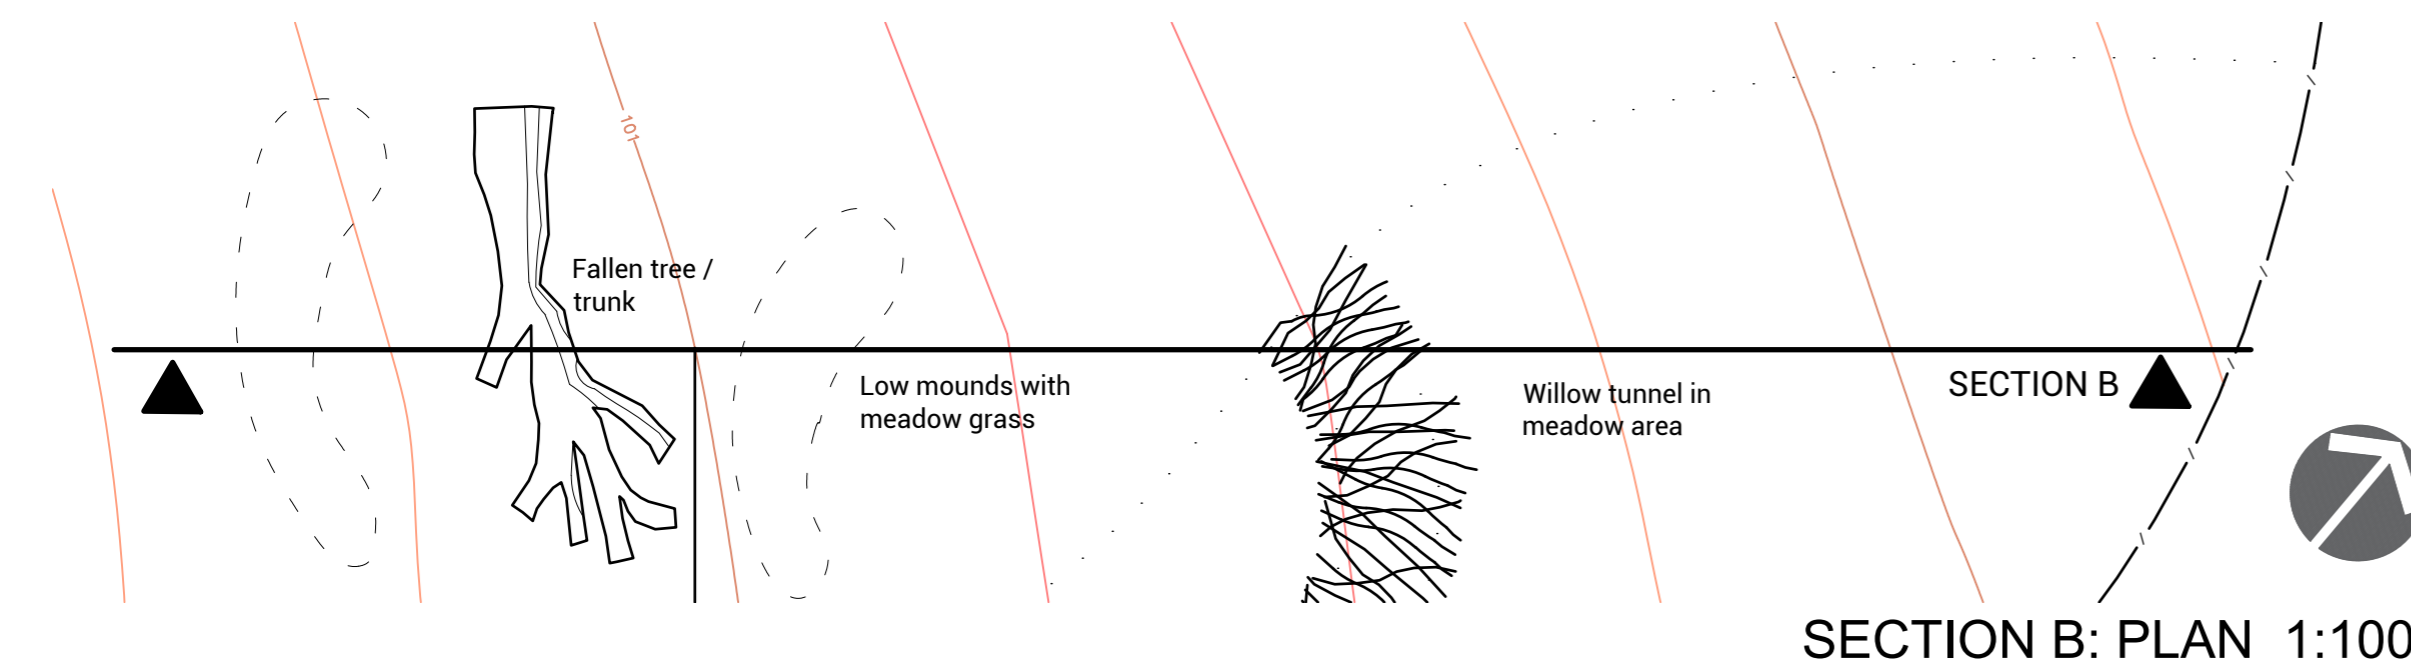

SECTION B: PLAN 1:100

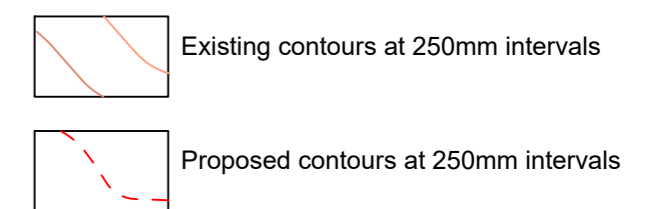

Revision notes:		
Rev:	Date:	Notes:

Project: PLANNING	Client: City of London Corporation
-----------------------------	----------------------------------------------

Drawing Title: Landform details	Drawing status:	Drawing number: 066.P.06
-------------------------------------------	------------------------	------------------------------------

Date: 30.10.19	Scale @ A2: As shown	Drawn by: SW
--------------------------	--------------------------------	------------------------

Sioned Williams Landscape Design
 33A Fortess Road
 London
 NW5 1AD
 sioned@sionedwilliams.net
 http://sionedwilliams.net
 020 7485 1806
 07759 393 147