


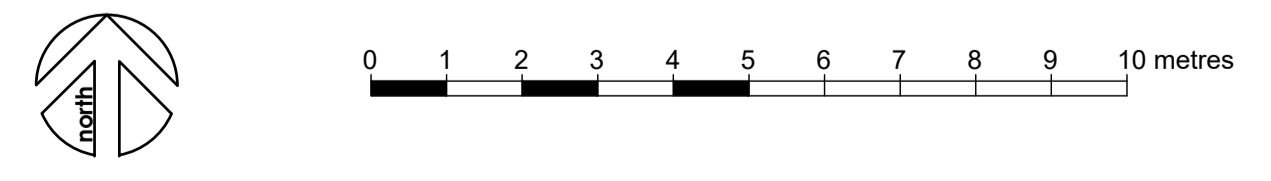

KEY

Tree (numbers ref. Arbortrack tree list and report 12.9.19)	Rubber grass mat surfacing - degraded in places and overspill of sand from sand area	Timber pale gates 1.5 metre height	Timber play equipment
Shrubs, understorey	Rubber wet pour ('Tiger Mulch') surface to path	Timber seats	Sunken sand play area with round timber edging
Close mown grass	Timber pale fence, 1.5 metre height, to boundary, entrances and toddler swings	Rubbish bins	



Rev	Date	Revision Notes

Project East Heath Play Area	Drawing Title Existing Site	Date 23.10.2019	Scale 1:100 @ A1
Client City of London Corporation	Drawing status PLANNING	Drawing number 066.P.01	Drawn by SW

Sioned Williams Landscape Design
 33A Fortess Road
 London
 NW5 1AD
 sioned@sionedwilliams.net 020 7485 1806
 http://sionedwilliams.net 07759 393 147