
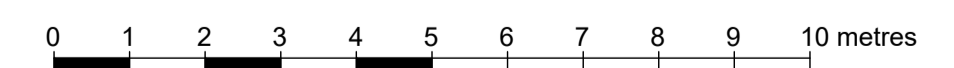


KEY

- | | | | | | |
|------------------------------|--|-----------------------|---|---|--|
| Existing Tree | Existing rubber grass mat retained or made good | Existing timber gates | Existing play equipment | Proposed new paths of resin bound crumb to match existing | Proposed play equipment |
| Existing shrubs, understorey | Existing resin bound rubber crumb ('Tiger Mulch') surface to path | Existing seats | Proposed low mounding and ditches for play | Proposed play sand general depth 300mm | Proposed oak or sweet chestnut trunks and logs for edging and informal play. Sourced from felled trees on the Heath or Epping Forest |
| Close mown grass | Existing timber pale fence, 1.5 metre height to boundary, entrances and toddler swings | Existing rubbish bins | Proposed planting, varieties of native species of shrubs, herbaceous and grasses: such as hazel, dogwood, willow, elder, wild grasses (e.g. Deschampsia, Molina varieties) and native flower varieties (e.g. Geranium, Persicaria, Iris foetidissima) | Proposed new grass mat impact absorbing surface | Proposed new or re-located seats |

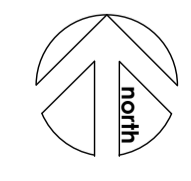

Rev	Date	Revision Notes

Project East Heath Play Area	Drawing Title Existing Site	Date 23.10.2019	Scale 1:100 @ A1
Client City of London Corporation	Drawing status PLANNING	Drawing number 066.P.01	Drawn by SW

Sioned Williams Landscape Design
 33A Fortess Road
 London
 NW5 1AD
 sioned@sionedwilliams.net 020 7485 1806
 http://sionedwilliams.net 07759 393 147