





SECTION A: PROPOSED NEW SAND AREA 1:50

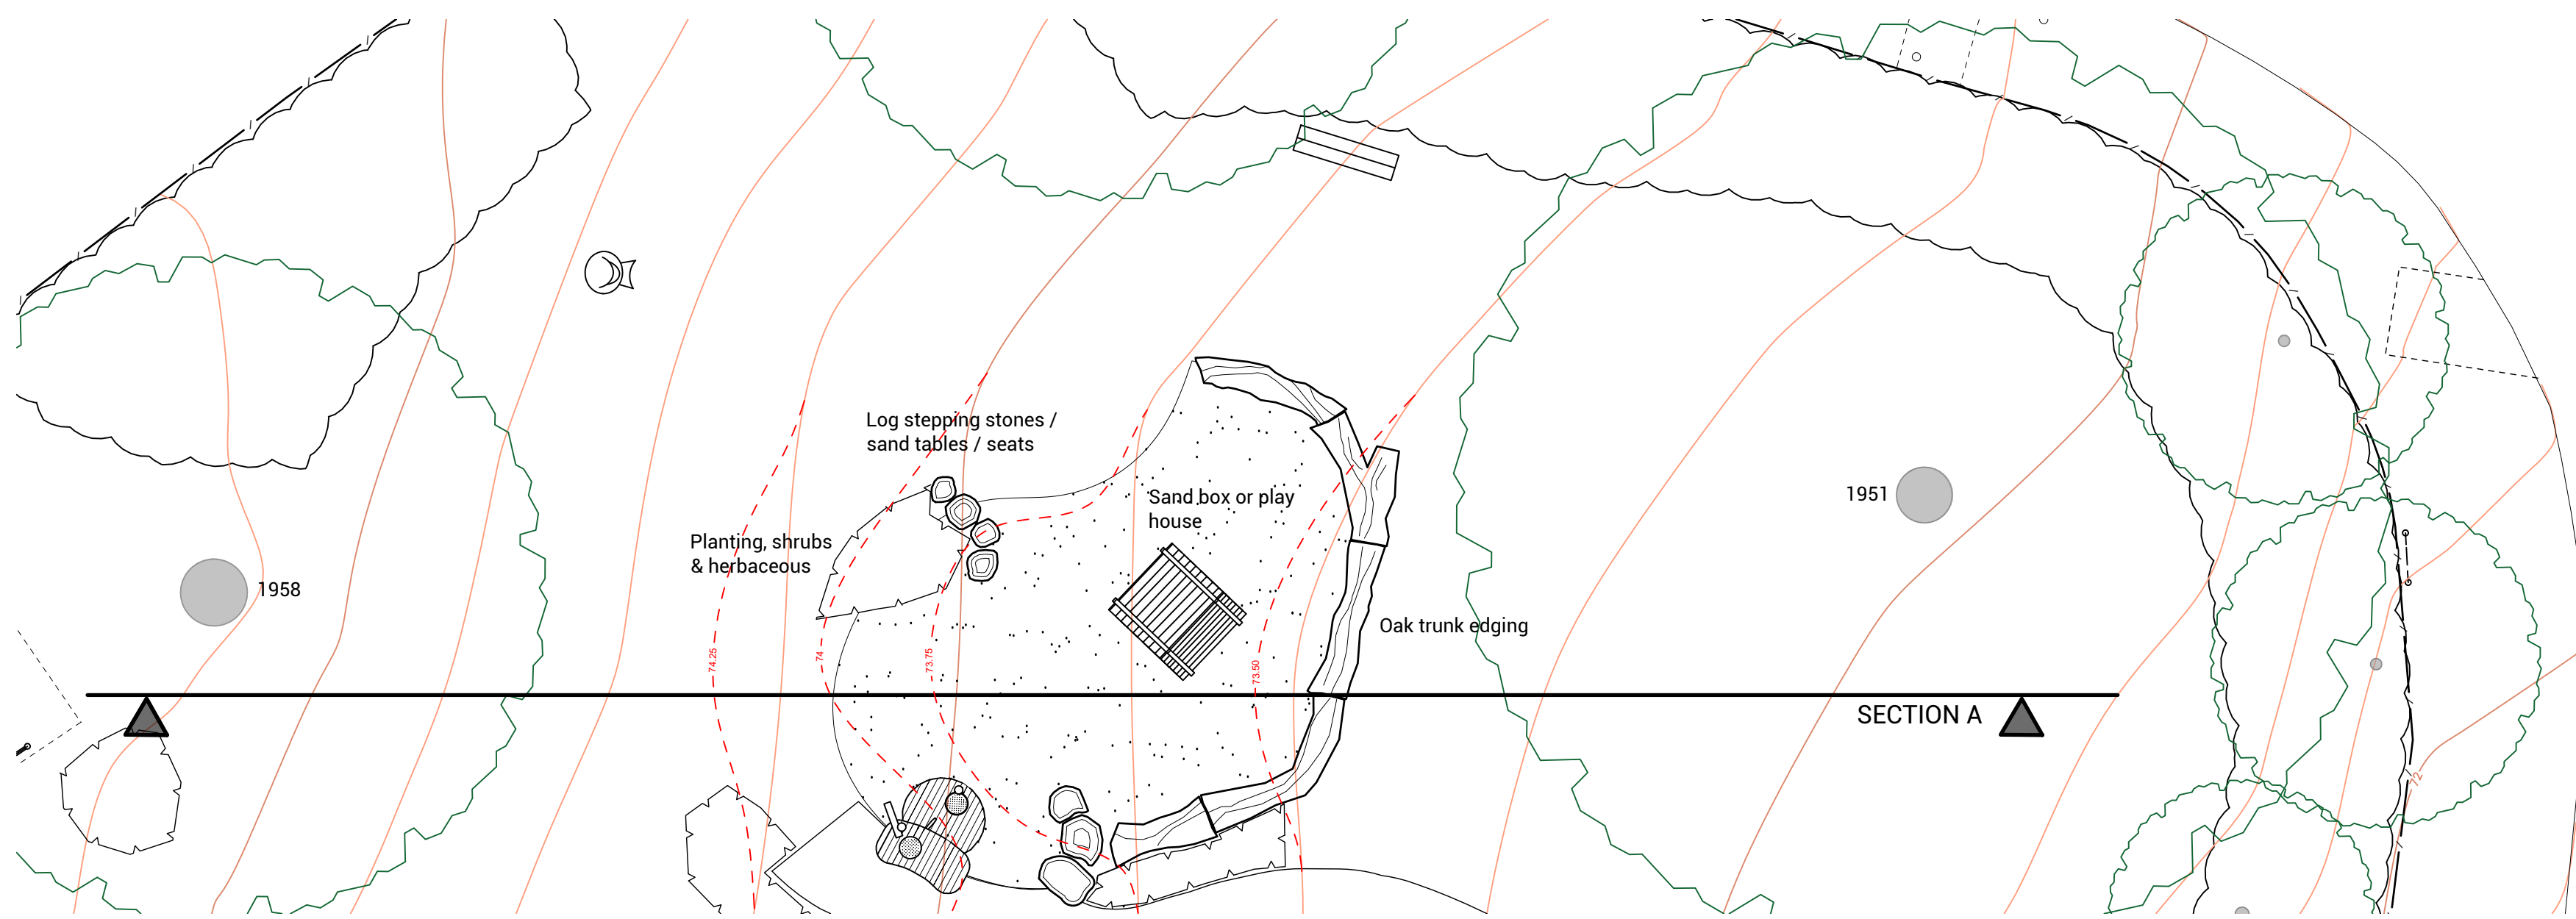


PLAN SECTION A 1:100

- Existing contours at 250mm intervals
- Proposed contours at 250mm intervals

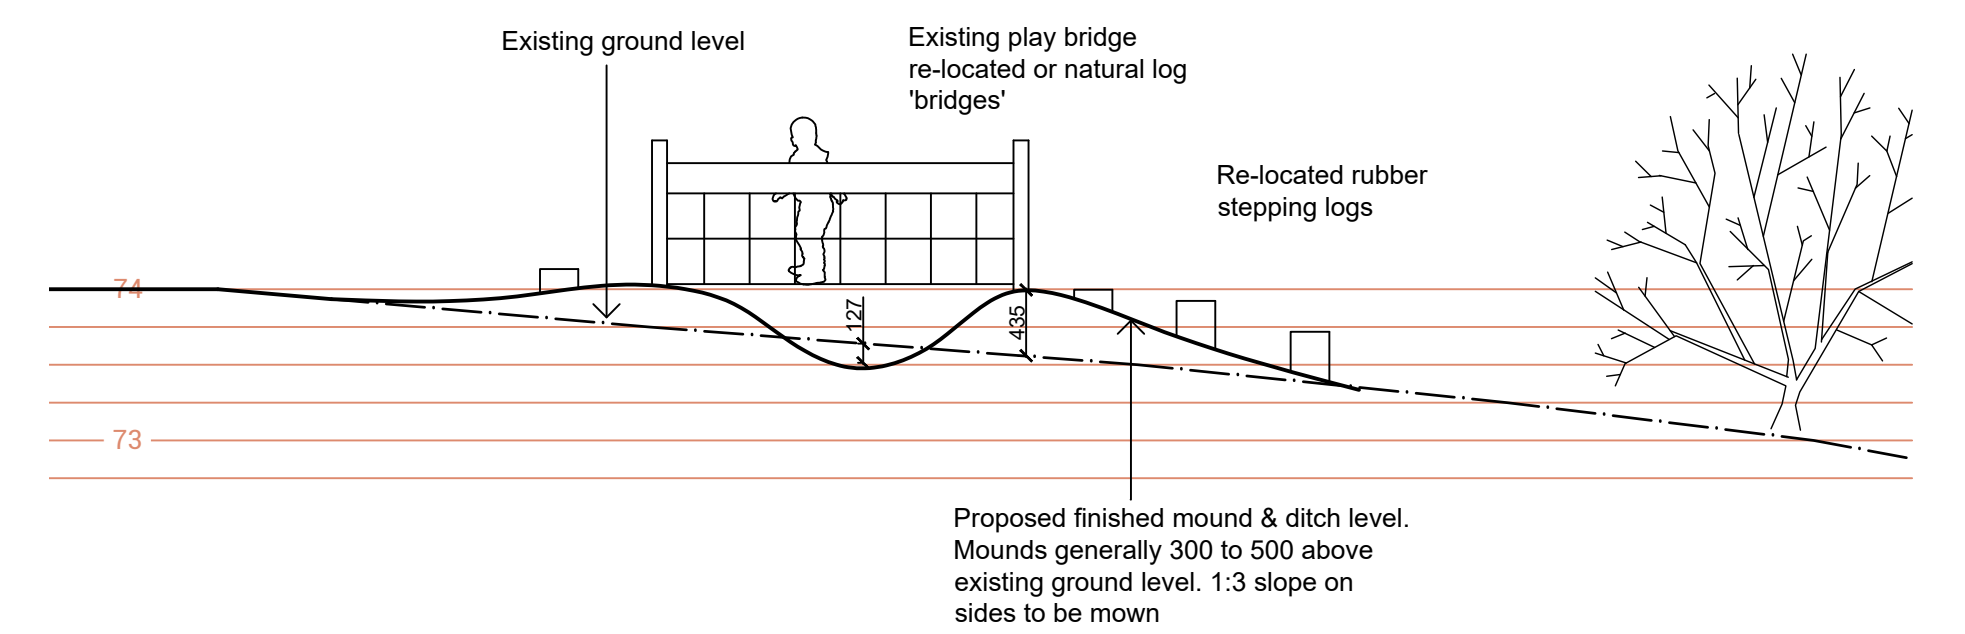

SECTION B: TYPICAL MOUNDS & DITCHES WILLOW ROAD BOUNDARY 1:50

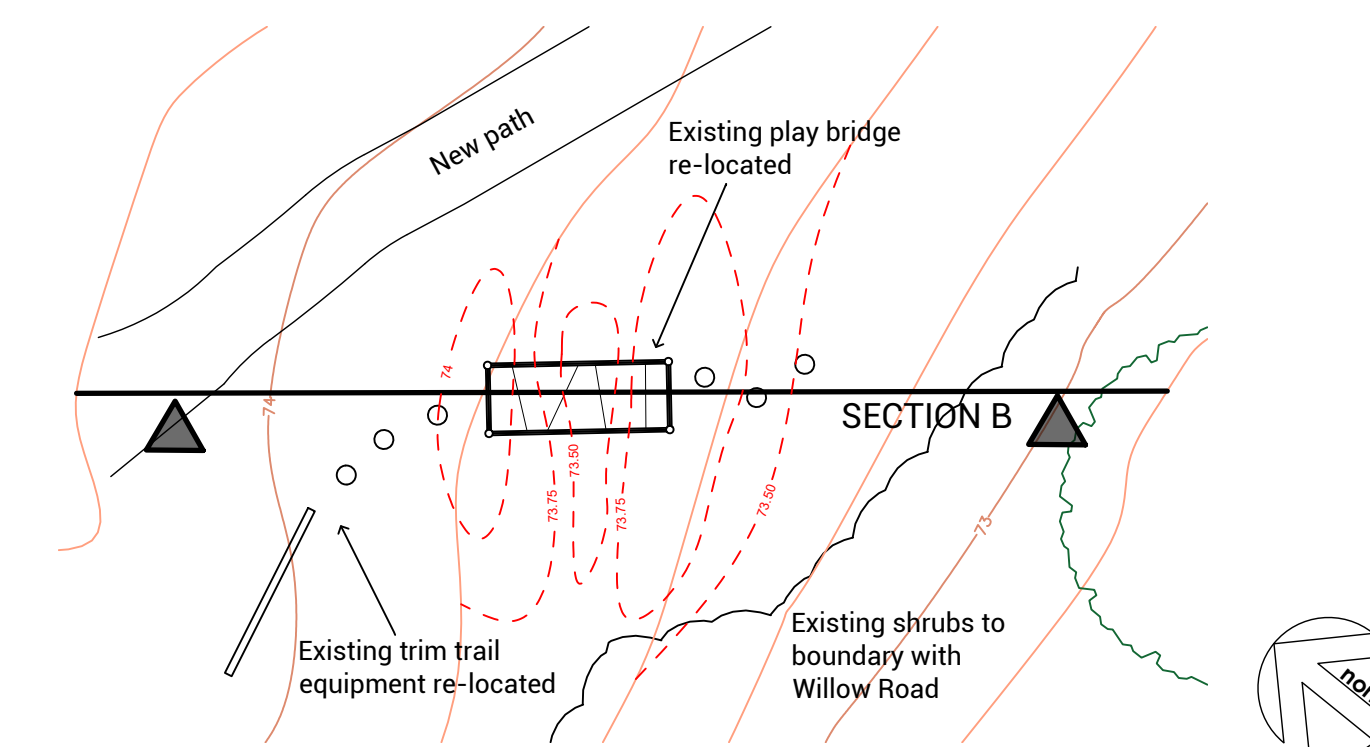

SECTION B: PLAN 1:100

Rev	Date	Revision Notes

Project	East Heath Play Area	Drawing Title	Landform details	Date	23.10.2019	Scale	As shown at A1
Client	City of London Corporation	Drawing status	PLANNING	Drawing number	066.P.03	Drawn by	SW

**Sioned Williams Landscape Design**  
 33A Fortess Road  
 London  
 NW5 1AD  
 sioned@sionedwilliams.net  
 http://sionedwilliams.net  
 020 7485 1806  
 07759 393 147