



EXISTING ELEVATION A-A




PROPOSED GROUND FLOOR REFERENCE PLAN (SCALE 1:100)

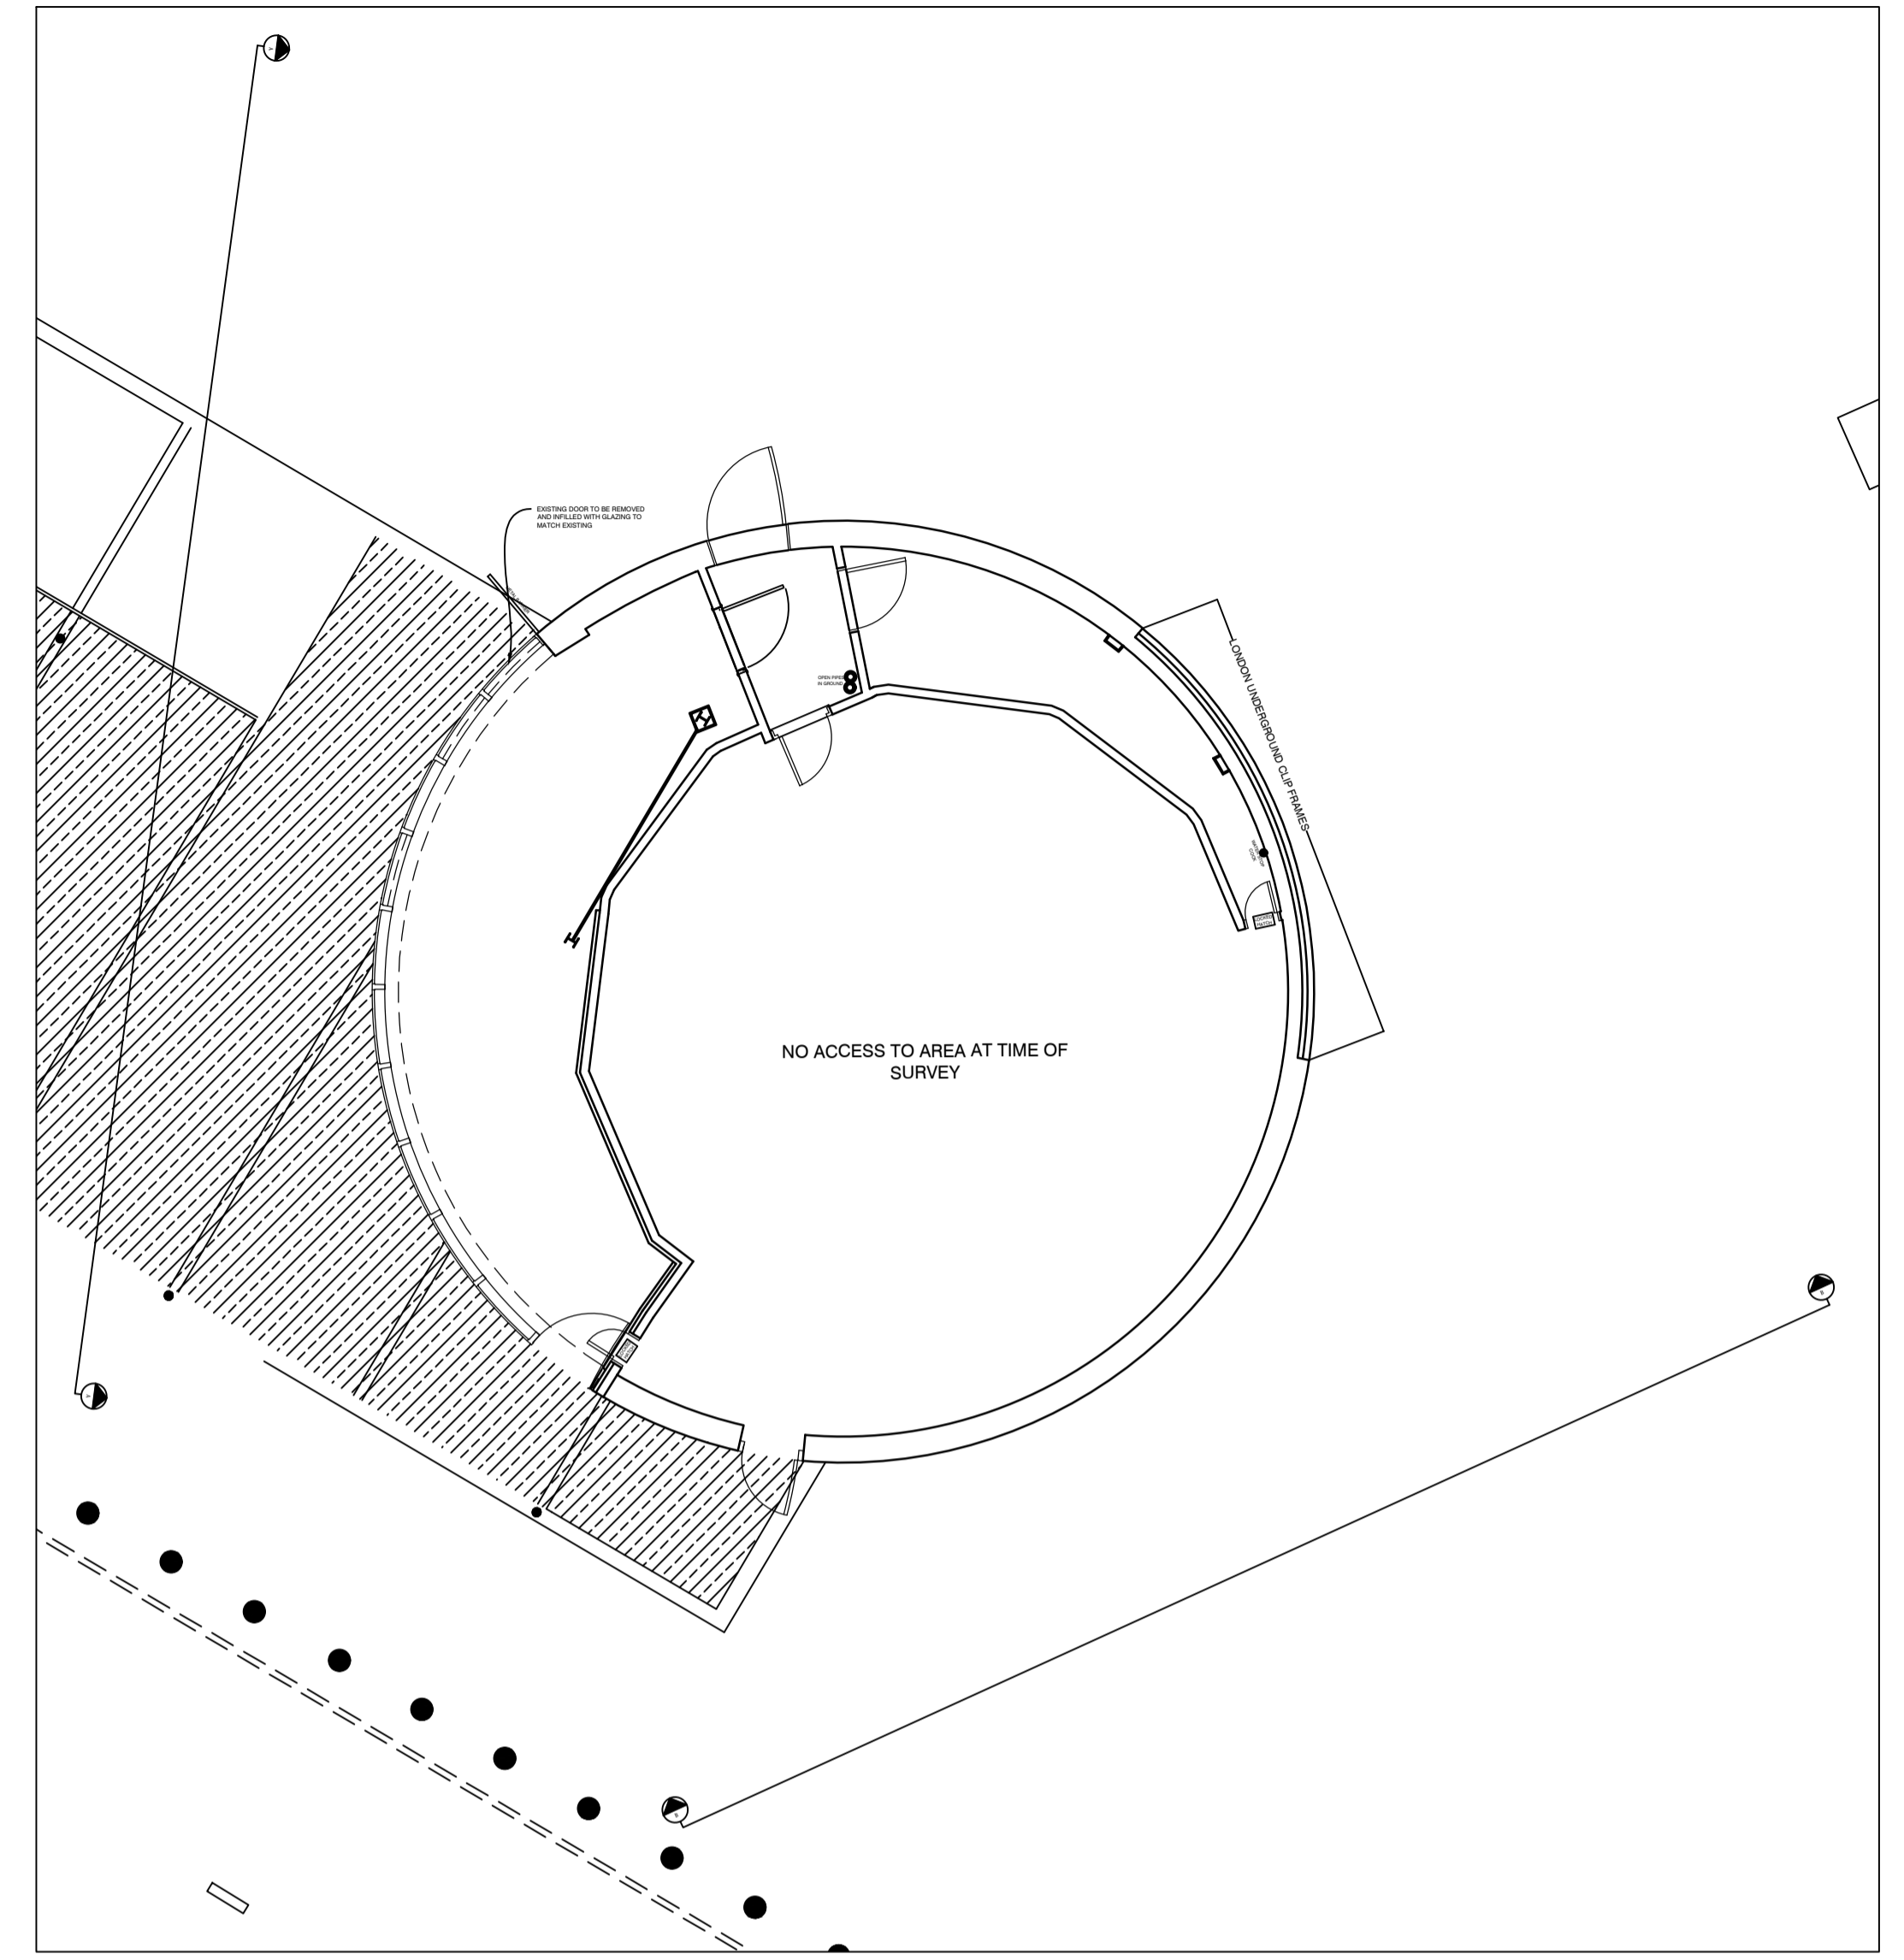

PROPOSED ELEVATION A-A

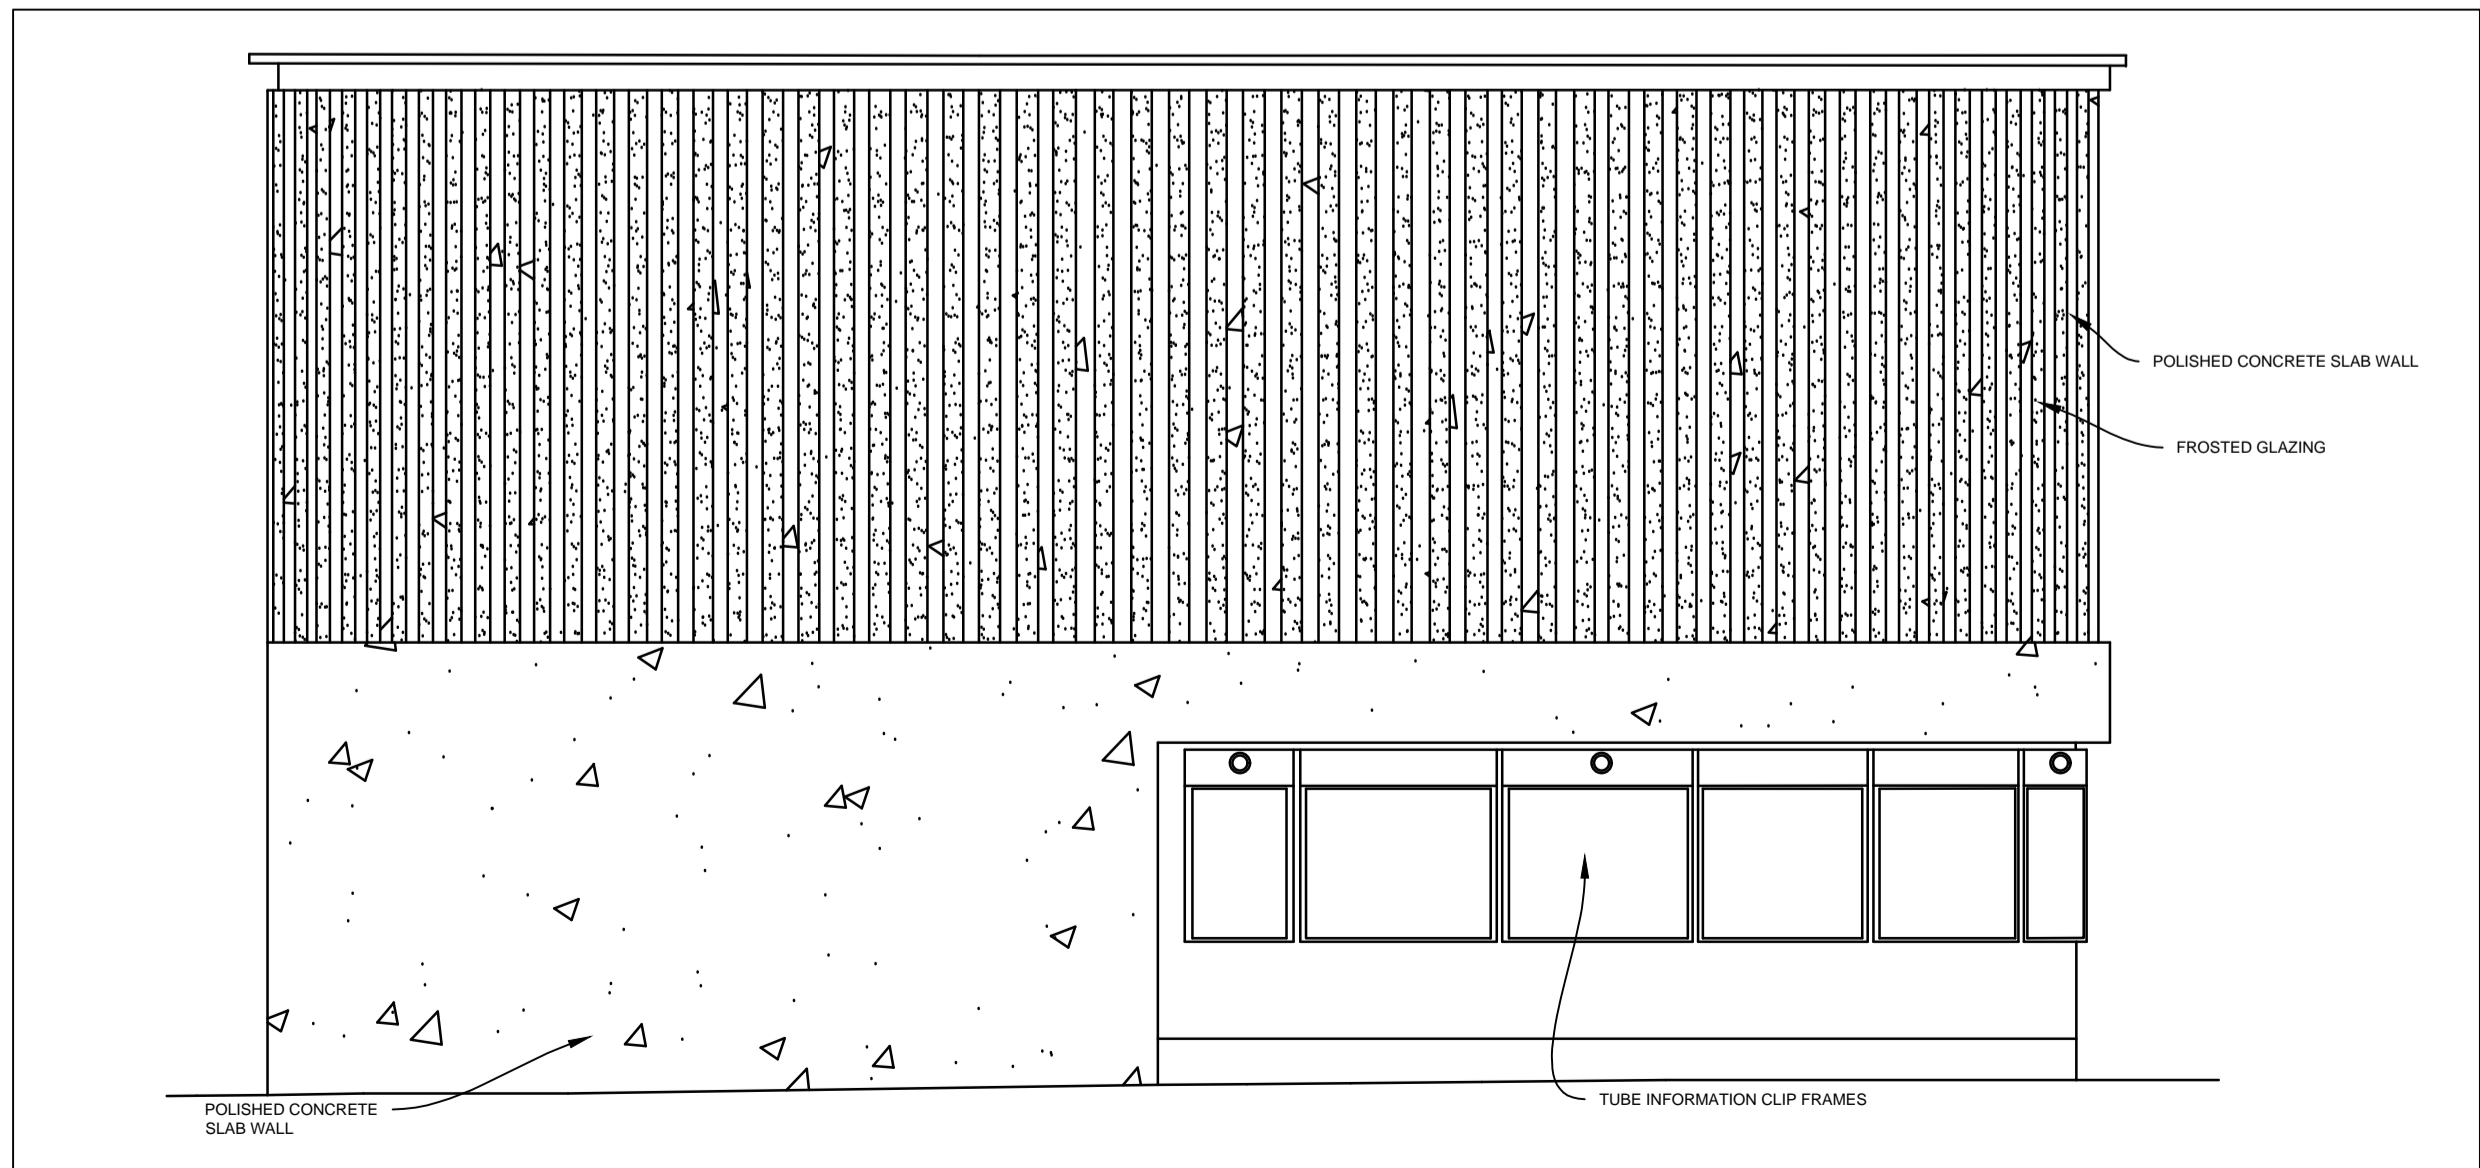

EXISTING ELEVATION B-B

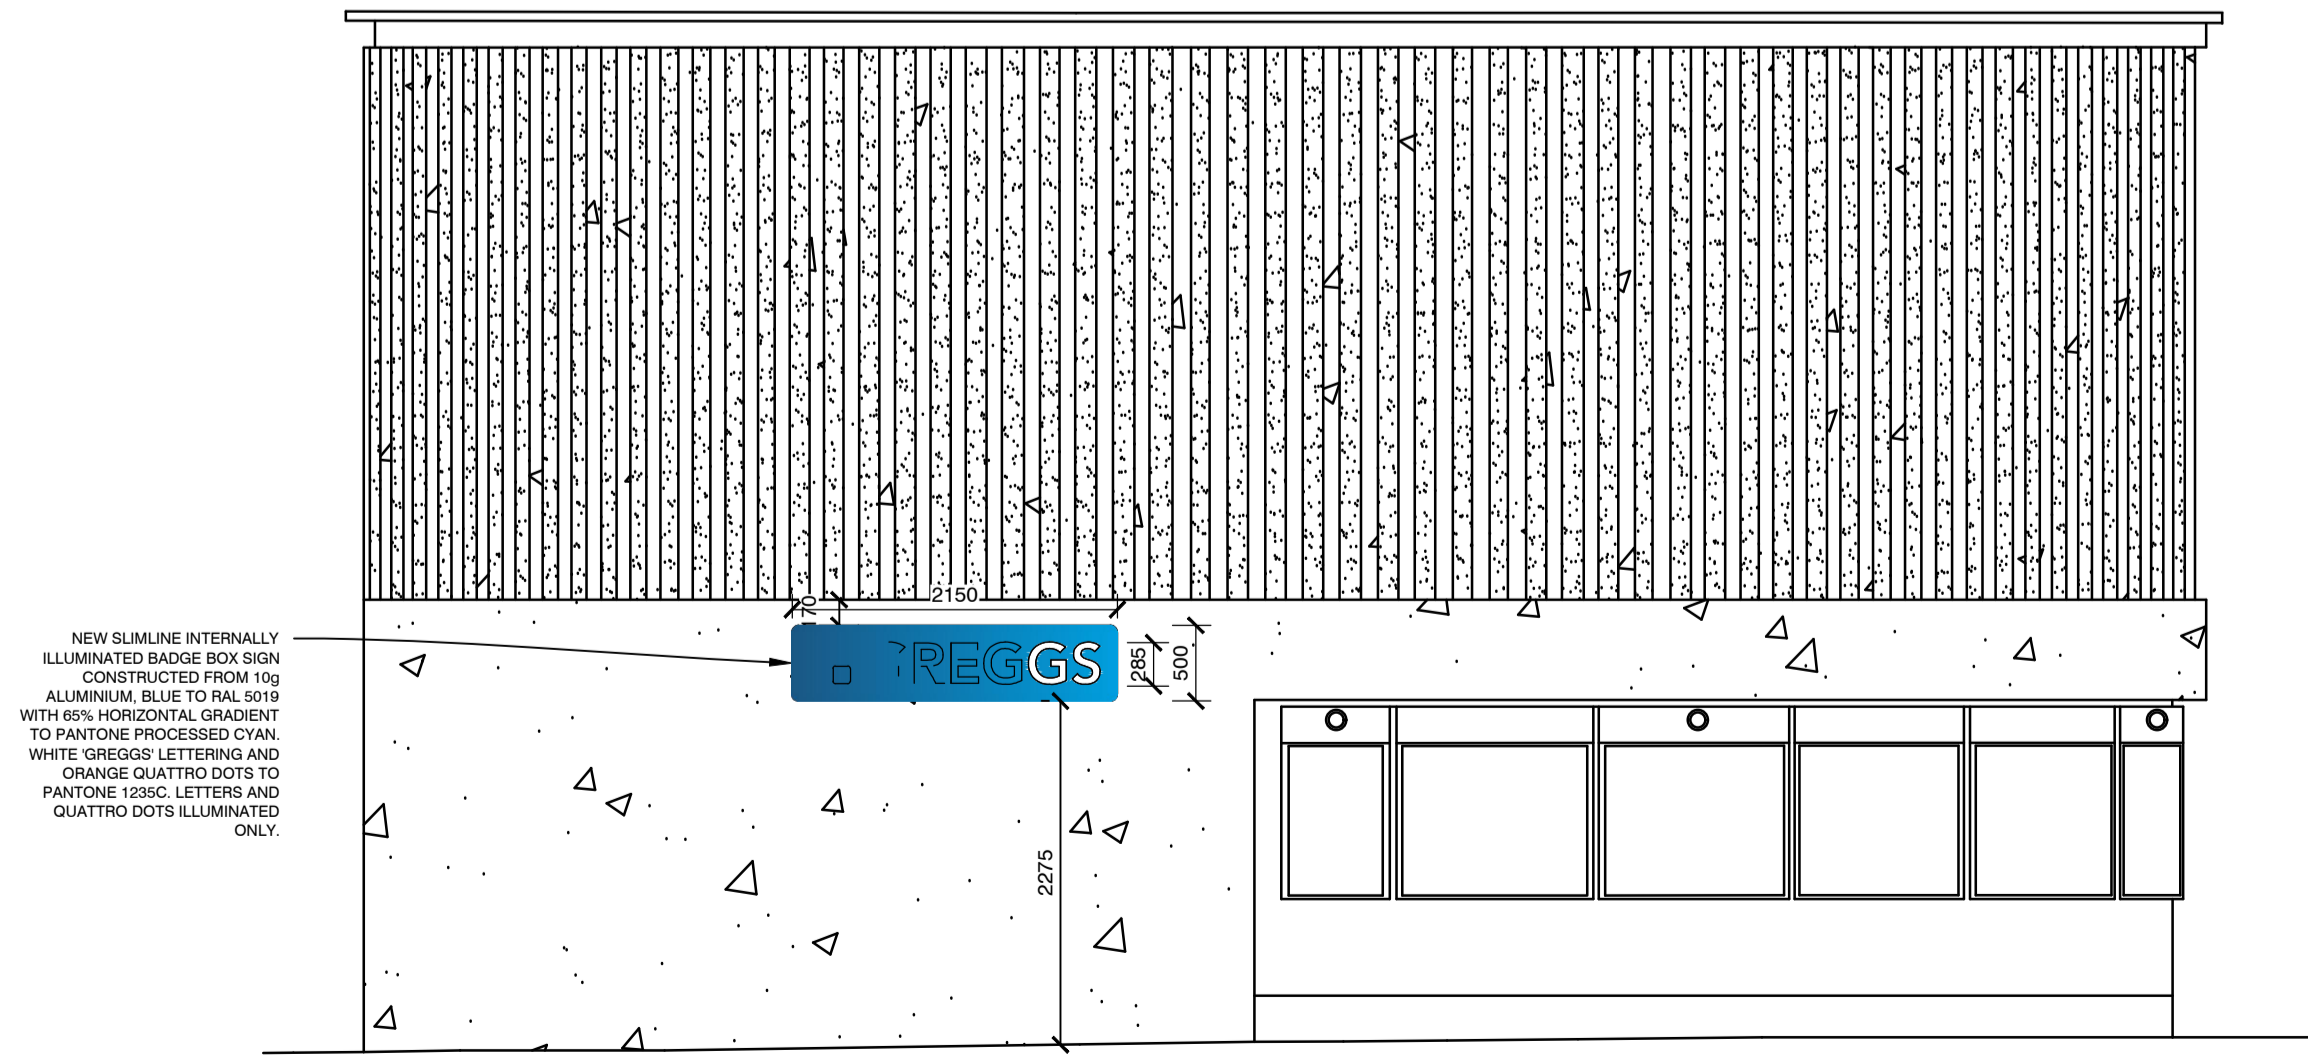

PROPOSED ELEVATION B-B

DO NOT RESCALE THIS DRAWING

REV	DESCRIPTION	DATE	NAME
GREGGS Plc (WEST) MAINSTREAM WAY SALTLEY BIRMINGHAM B7 4SN Tel: (0121) 605 1122			
Shop S Number & Name S5374 KINGS CROSS			
Title PROPOSED PLANNING & ADVERTS			
Site Address UNIT 3 & S2 KINGS CROSS SQUARE			
Gross Building Area 47 Sq m		Gross Sales Area N/A	
Drawing No. RWST/S5374		Rev. -	
Date 30.10.19		Scale 1:50 @ A1	
Drawn by TP		Scale Bar	
Issued 30-Oct-19			