


- notes
1. Do not scale from this drawing
 2. Work to figured dimensions where shown
 3. Confirm dimensions on site before fabrication or construction - report any discrepancies to CA

KEY

LEARNING

CO-WORKER SPACE

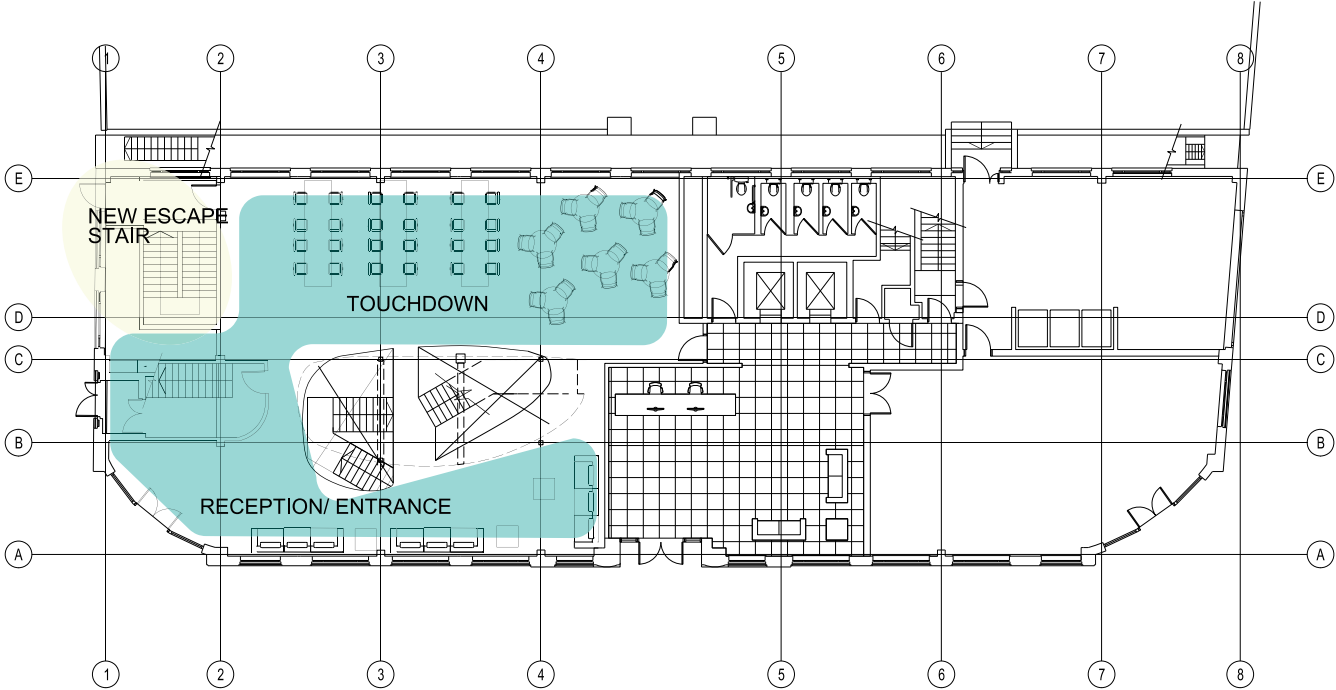

Ground floor

P1	Drawing originated	11/07/19
VERSION	DESCRIPTION	DATE
SUITABILITY DESCRIPTION		
(SX) Document_Suitability_Description		

Shepherd Epstein Hunter
architecture planning landscape

Phoenix Yard, 65 Kings Cross Road, London WC1X 9LW
tel: 020 7841 7500 fax: 020 7841 7575
email: architecture@seh.co.uk web: www.seh.co.uk


PROJECT		
70 Grays Inn road		
CLIENT		
University of Lincoln		
TITLE		SCALE
Ground floor proposal		1 : 100
		SIZE
		A1
SEH PROJECT NUMBER	DRAWN BY	CHECKED BY
19059	AL	CHK
DRAWING NUMBER	STATUS CODE	VERSION
000210	S0	P1

- notes
1. Do not scale from this drawing
 2. Work to figured dimensions where shown
 3. Confirm dimensions on site before fabrication or construction - report any discrepancies to CA

KEY

LEARNING

CO-WORKER SPACE

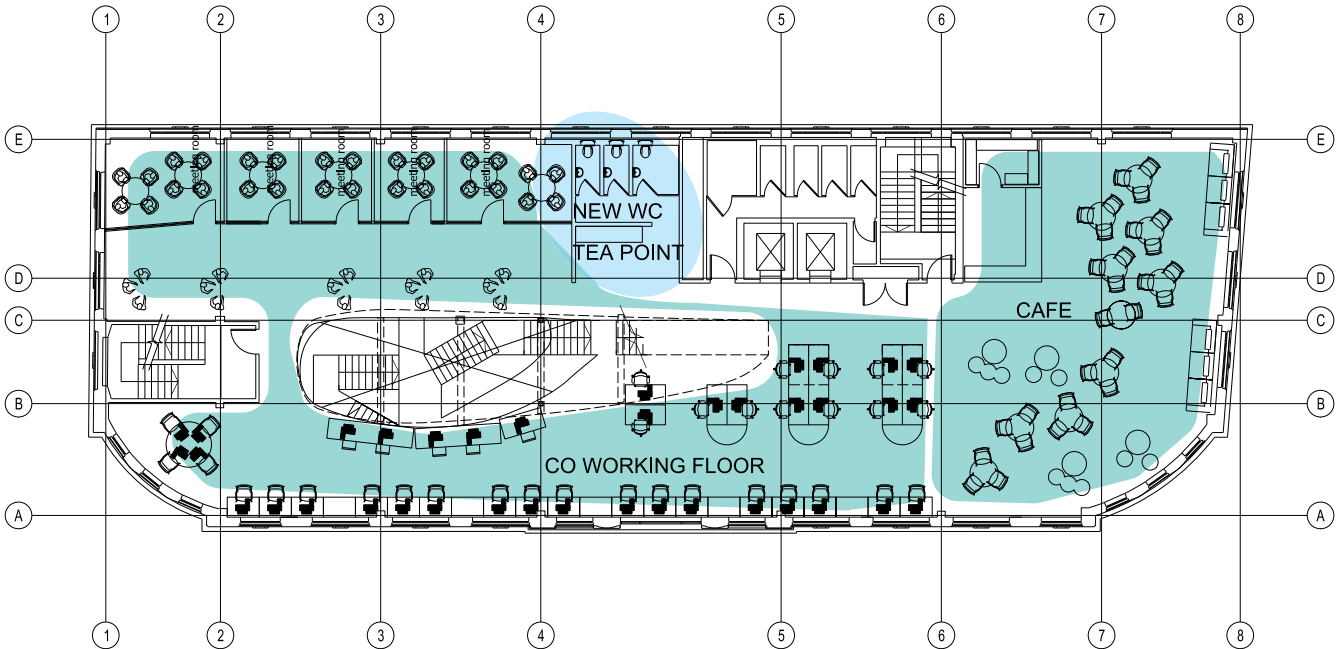

First floor

P2	Updated following receipt of historic SE info	19/07/19
P1	Drawing calculated	11/07/19
VERSION	DESCRIPTION	DATE
SUITABILITY DESCRIPTION		
(SX) Document_Suitability_Description		

Shepherd Epstein Hunter
architecture planning landscape

Phoenix Yard, 65 Kings Cross Road, London WC1X 9LW
tel: 020 7841 7500 fax: 020 7841 7575
email: architecture@seh.co.uk web: www.seh.co.uk

PROJECT		
70 Grays Inn road		
CLIENT		
University of Lincoln		
TITLE		SCALE
First floor proposal		1 : 100
		SIZE
		A1
SEH PROJECT NUMBER	DRAWN BY	CHECKED BY
19059	AL	CHK
DRAWING NUMBER	STATUS CODE	VERSION
000311	S0	P2


FILE NAME
PROJECT CODE <ORIGINATOR> <DATE> <TYPE> <40%> <SHEET NO.>
19049-SEH-00-01-DR-A-0003

- notes
1. Do not scale from this drawing
 2. Work to figured dimensions where shown
 3. Confirm dimensions on site before fabrication or construction - report any discrepancies to CA

KEY

LEARNING

CO-WORKER SPACE

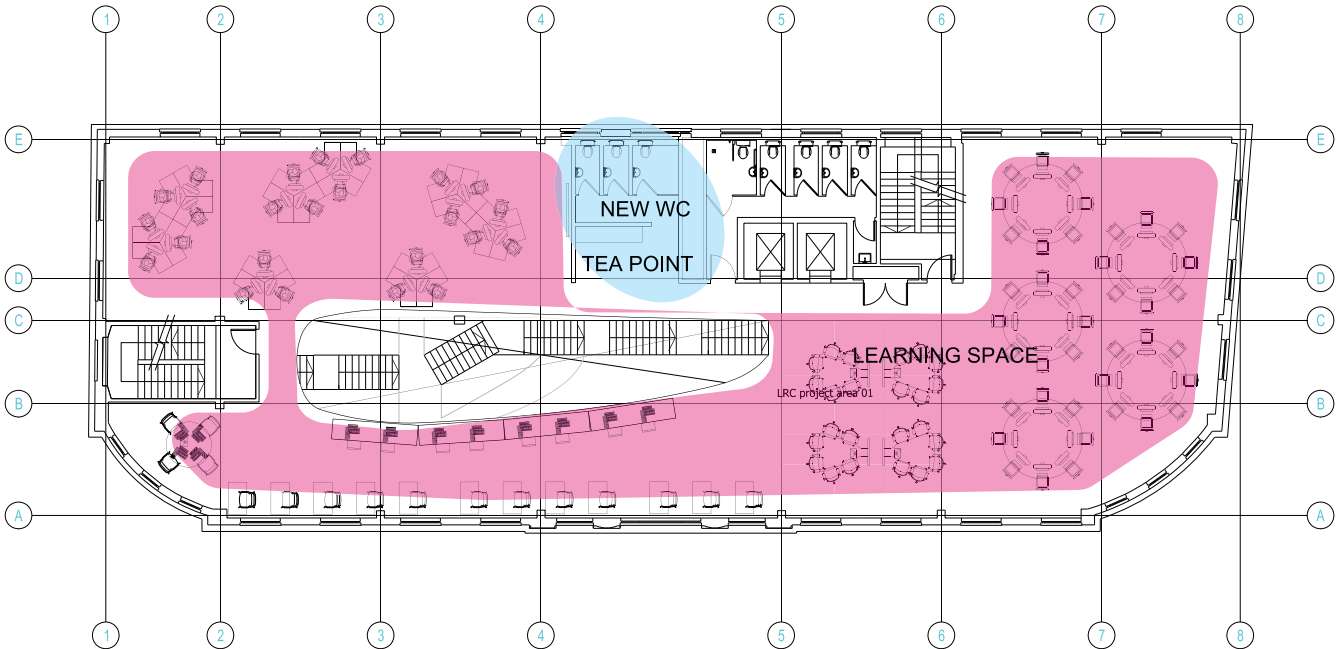

Second floor

P1	Drawing originated	11/07/19
VERSION	DESCRIPTION	DATE
SUITABILITY DESCRIPTION		
(SX) Document_Suitability_Description		

Shepherd Epstein Hunter
architecture planning landscape

Phoenix Yard, 65 Kings Cross Road, London WC1X 9LW
tel: 020 7841 7500 fax: 020 7841 7575
email: architecture@seh.co.uk web: www.seh.co.uk

PROJECT		
70 Grays Inn road		
CLIENT		
University of Lincoln		
TITLE		SCALE
Second floor proposal		1 : 100
		SIZE
		A1
SEH PROJECT NUMBER	DRAWN BY	CHECKED BY
19059	AL	CHK
DRAWING NUMBER	STATUS CODE	VERSION
000412	S0	P1


FILE NAME
PROJECT CODE <ORIGINATOR> <NAME> <LEVEL> <TYPE> <40%> <SHEET NO.>
19049-SEH-00-02-DR-A-0004

notes
1. Do not scale from this drawing
2. Work to figured dimensions where shown
3. Confirm dimensions on site before fabrication or construction - report any discrepancies to CA

KEY

LEARNING

CO-WORKER SPACE

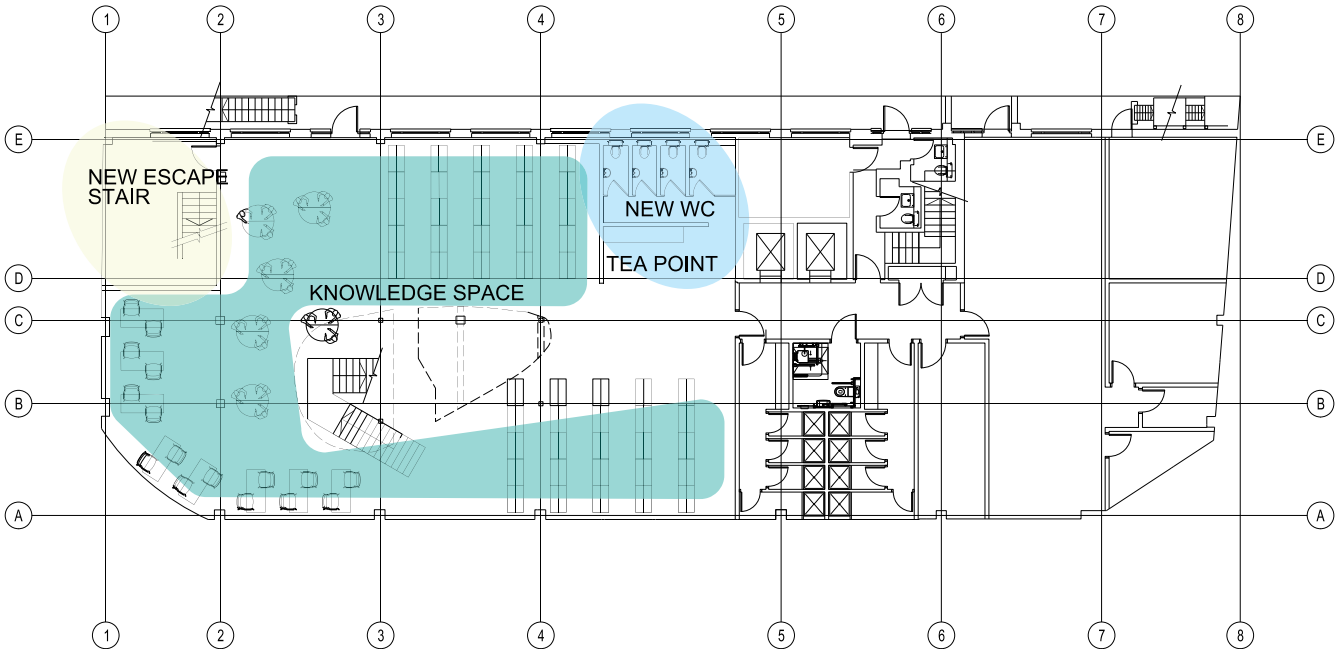

Lower ground

P3	Indicative furniture added	19/07/19
P2	Updated following receipt of Historic SEI info	19/07/19
P1	Drawing originated	11/07/19
VERSION	DESCRIPTION	DATE

SUITABILITY DESCRIPTION
(SX) Document_Suitability_Description

Shepherd Epstein Hunter
architecture planning landscape

Phoenix Yard, 65 Kings Cross Road, London WC1X 9LW
tel: 020 7841 7500 fax: 020 7841 7575
email: architecture@seh.co.uk web: www.seh.co.uk

PROJECT		
70 Grays Inn road		
CLIENT		
University of Lincoln		
TITLE		SCALE
Lower ground proposal		1 : 100
		SIZE
		A1
SEH PROJECT NUMBER	DRAWN BY	CHECKED BY
19059	AL	CHK
DRAWING NUMBER	STATUS CODE	VERSION
000113	S0	P3


FILE NAME
PROJECT CODE <ORIGINATOR> <NAME> <LEVEL> <TYPE> <SCALE> <SHEET NO.>
19049-SEH-00-LG-DR-A-0001

notes
1. Do not scale from this drawing
2. Work to figured dimensions where shown
3. Confirm dimensions on site before fabrication or construction - report any discrepancies to CA

KEY

LEARNING

CO-WORKER SPACE

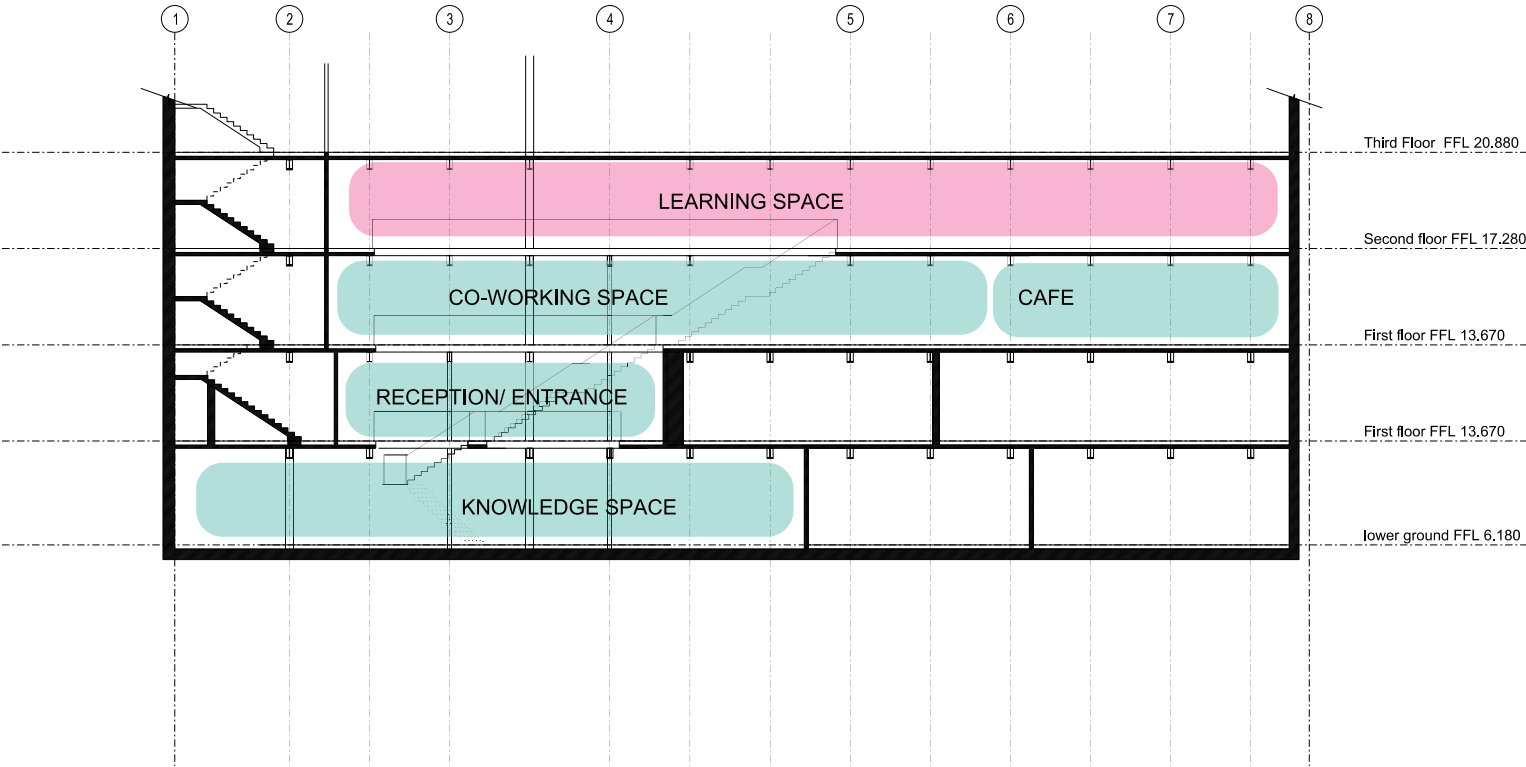

P2	Updated following receipt of historic SE info	19/07/19
P1	Drawing generated	11/07/19
VERSION	DESCRIPTION	DATE
SUITABILITY DESCRIPTION		
(SX) Document_Suitability_Description		

Shepherd Epstein Hunter
architecture planning landscape

Phoenix Yard, 65 Kings Cross Road, London WC1X 9LW
tel: 020 7841 7500 fax: 020 7841 7575
email: architecture@seh.co.uk web: www.seh.co.uk

PROJECT		
70 Grays Inn road		
CLIENT		
University of Lincoln		
TITLE		
Sketch section		
SCALE		
1 : 100		
SIZE		
A1		
SEH PROJECT NUMBER	DRAWN BY	CHECKED BY
19059	AL	CHK
DRAWING NUMBER	STATUS CODE	VERSION
000514	S0	P2

FILE NAME
PROJECT CODE <ORIGINATOR>-<NAME>-<LEVEL>-<TYPE>-<40X4>-<SHEET NO.>
19049-SEH-00-ZZ-DR-A-0005