


41001

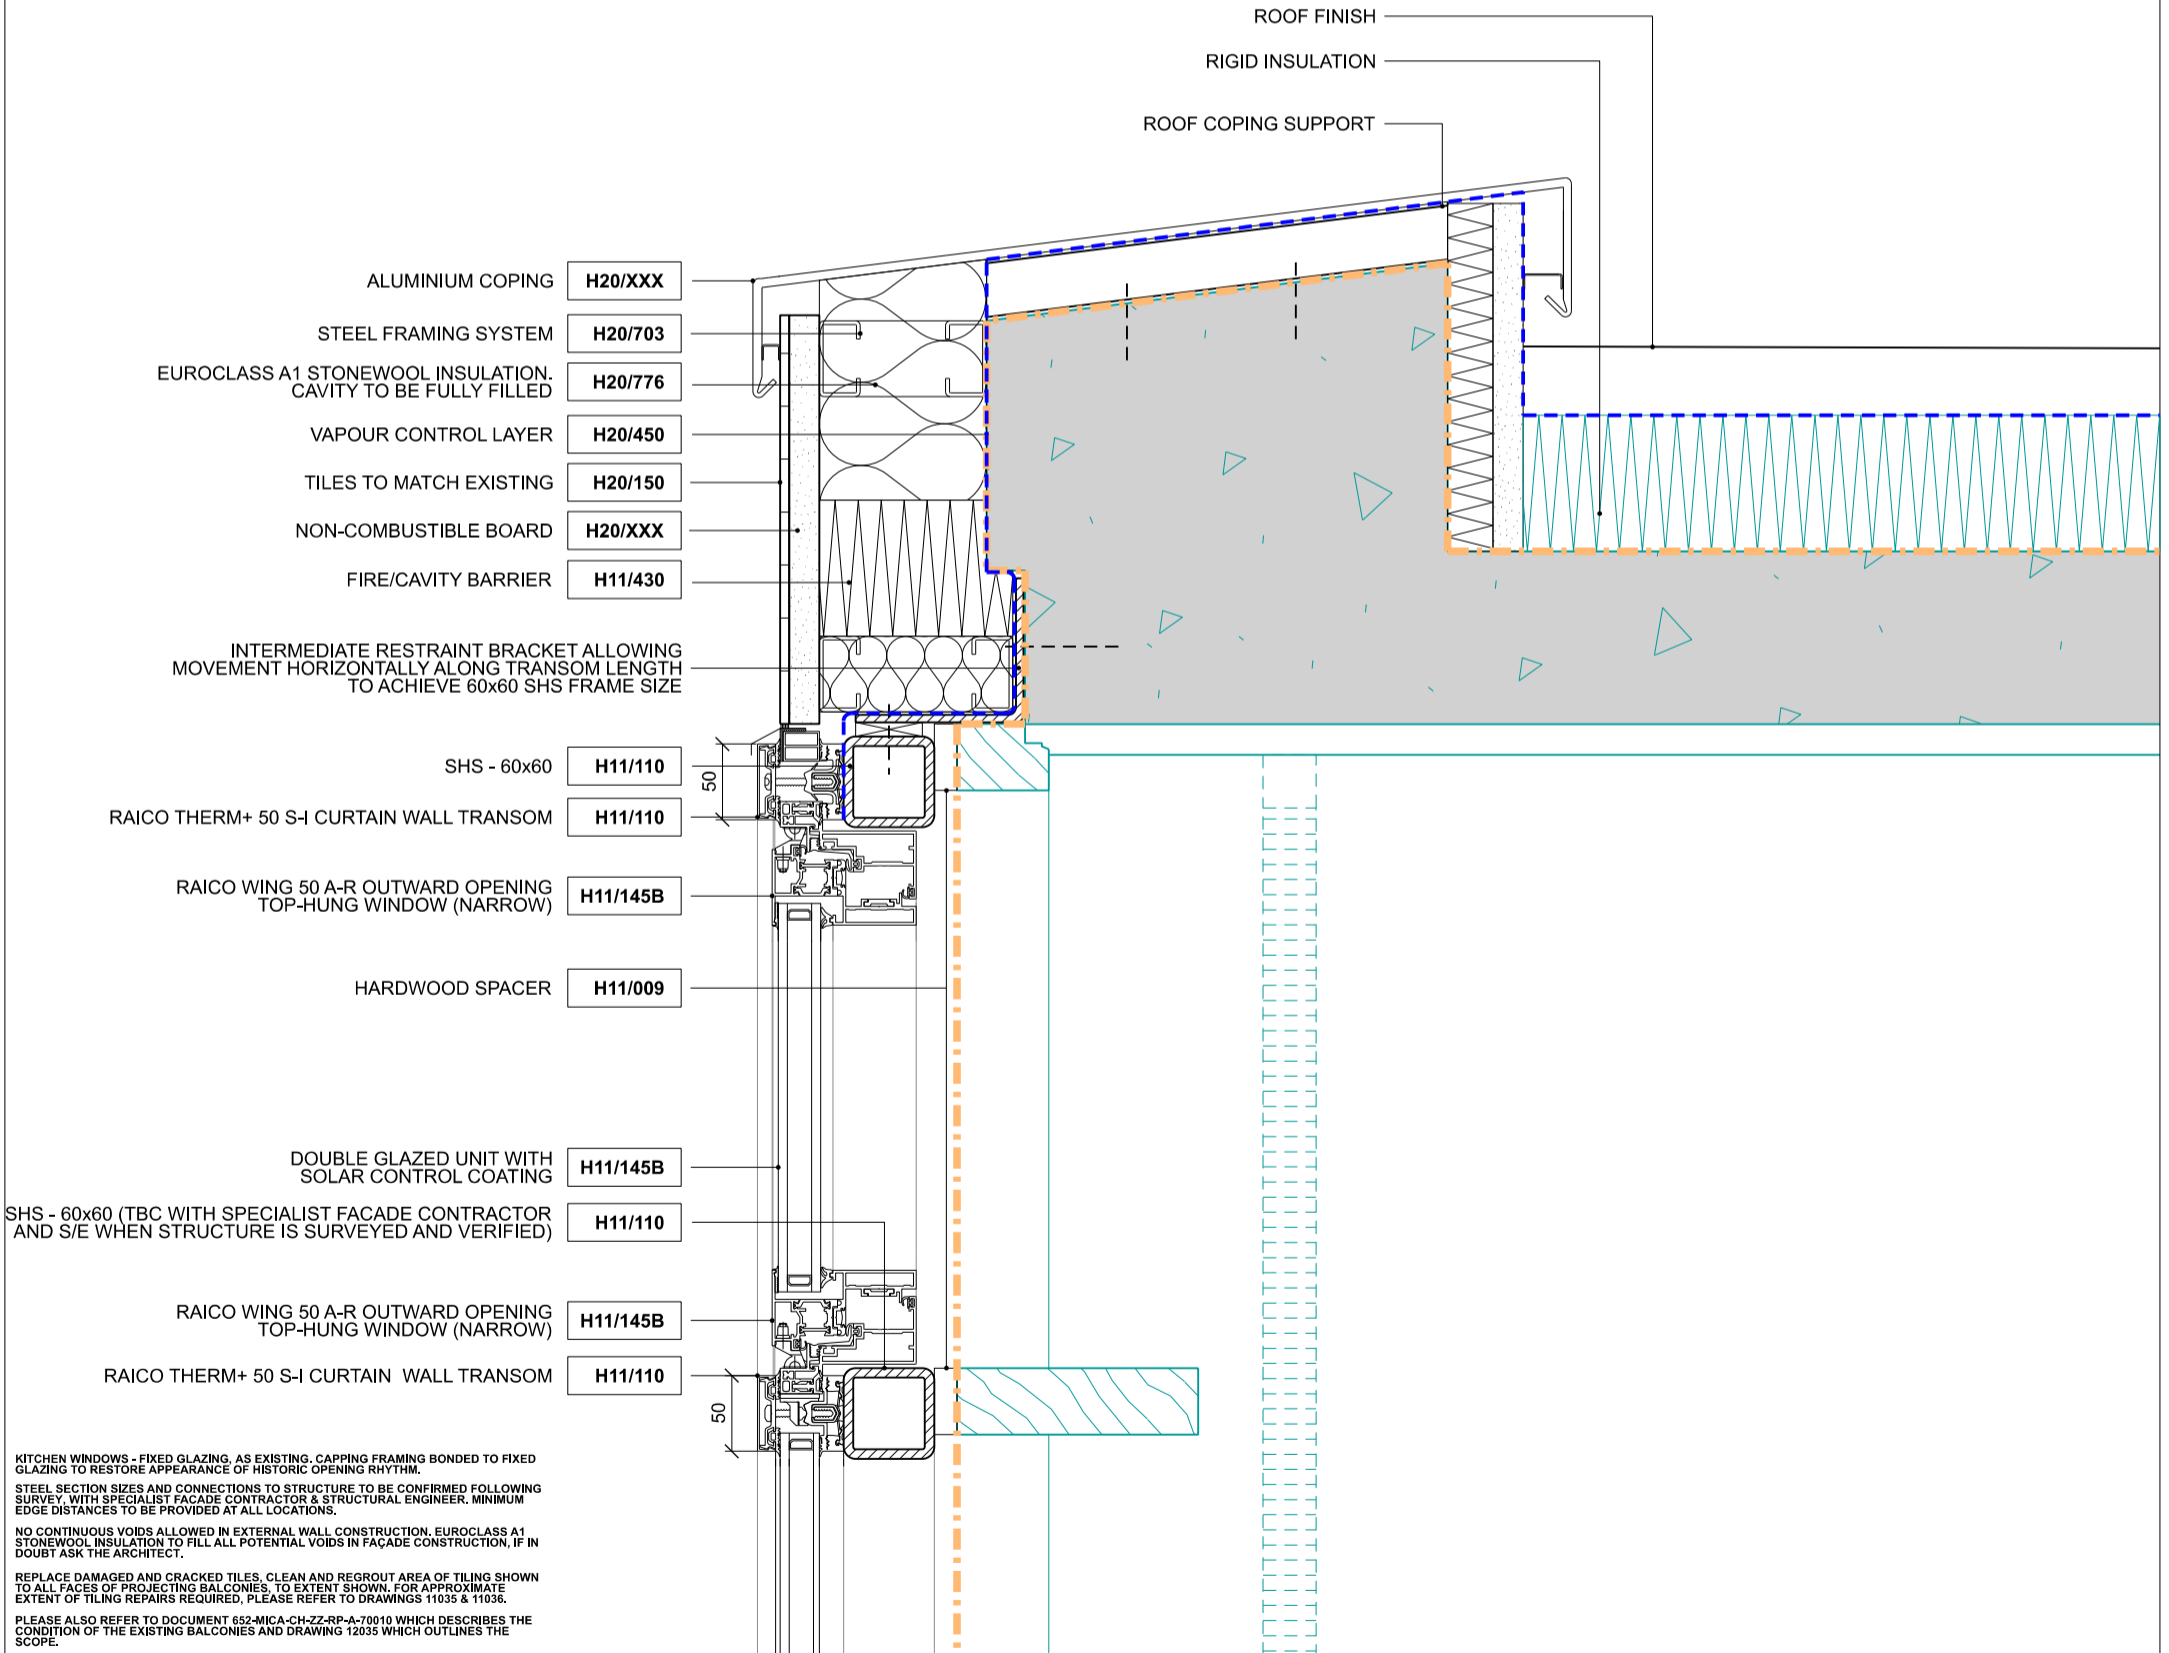

KITCHEN WINDOWS - FIXED GLAZING, AS EXISTING. CAPPING FRAMING BONDED TO FIXED GLAZING TO RESTORE APPEARANCE OF HISTORIC OPENING RHYTHM.

STEEL SECTION SIZES AND CONNECTIONS TO STRUCTURE TO BE CONFIRMED FOLLOWING SURVEY, WITH SPECIALIST FACADE CONTRACTOR & STRUCTURAL ENGINEER. MINIMUM EDGE DISTANCES TO BE PROVIDED AT ALL LOCATIONS.

NO CONTINUOUS VOIDS ALLOWED IN EXTERNAL WALL CONSTRUCTION. EUROCLASS A1 STONEWOOL INSULATION TO FILL ALL POTENTIAL VOIDS IN FAÇADE CONSTRUCTION, IF IN DOUBT ASK THE ARCHITECT.

REPLACE DAMAGED AND CRACKED TILES. CLEAN AND REGROUT AREA OF TILING SHOWN TO ALL FACES OF PROJECTING BALCONIES. TO EXTENT SHOWN. FOR APPROXIMATE EXTENT OF TILING REPAIRS REQUIRED, PLEASE REFER TO DRAWINGS 11035 & 11036.

PLEASE ALSO REFER TO DOCUMENT 652-MICA-CH-ZZ-RP-A-70010 WHICH DESCRIBES THE CONDITION OF THE EXISTING BALCONIES AND DRAWING 12035 WHICH OUTLINES THE SCOPE.

DO NOT SCALE FROM THIS DRAWING. CONTRACTOR TO CHECK ALL DIMENSIONS ON SITE. ANY DISCREPANCIES TO BE REPORTED TO THE ARCHITECT IMMEDIATELY.

COPYRIGHT MICA ARCHITECTS LLP ©

PRELIMINARY

NOTES	REVISIONS	DESCRIPTION
Existing Building (Original Parts - These Elements May Have Been Modified)	P1 15.05.19	PRELIMINARY
Existing Building - Elements Added by Tenants (These Elements Are Likely To Vary In Each Flat)	P2 13.06.19	DRAWING UPDATE
Extent of works to tiling (elevation). For description of work, refer to specification XXXXX. Please note that pattern shown on the drawing is indicative.	P3 09.07.19	SPEC REFS ADDED
Extent of tiling works (plan and section)	P4 07.08.19	EOC COMMENTS INCORPORATED
Tiling works required to internal walls of balconies if existing adjacent tiles are within this zone (4 tiles wide)	P5 21.10.19	PLANNING CONDITION DISCHARGE
	P6 23.10.19	CHANGES TO NOTES

JOB	Centre Point Centre Point House Facade
MICA	123 Camden High Street London NW1 7JR T: 020 7284 1727 F: 020 7267 7826 Info@micaarchitects.com www.micaarchitects.com

TITLE	Proposed Detail - Section Curtain Walling/Roof/Parapet Junction
PRG #	652-MICA-CH-ZZ-DR-A-41001
CHECKED	JK
DRAWN	HB
SCALE	1:5
SIZE	A3
REV DATE	23.10.19

REV	P6
-----	----