

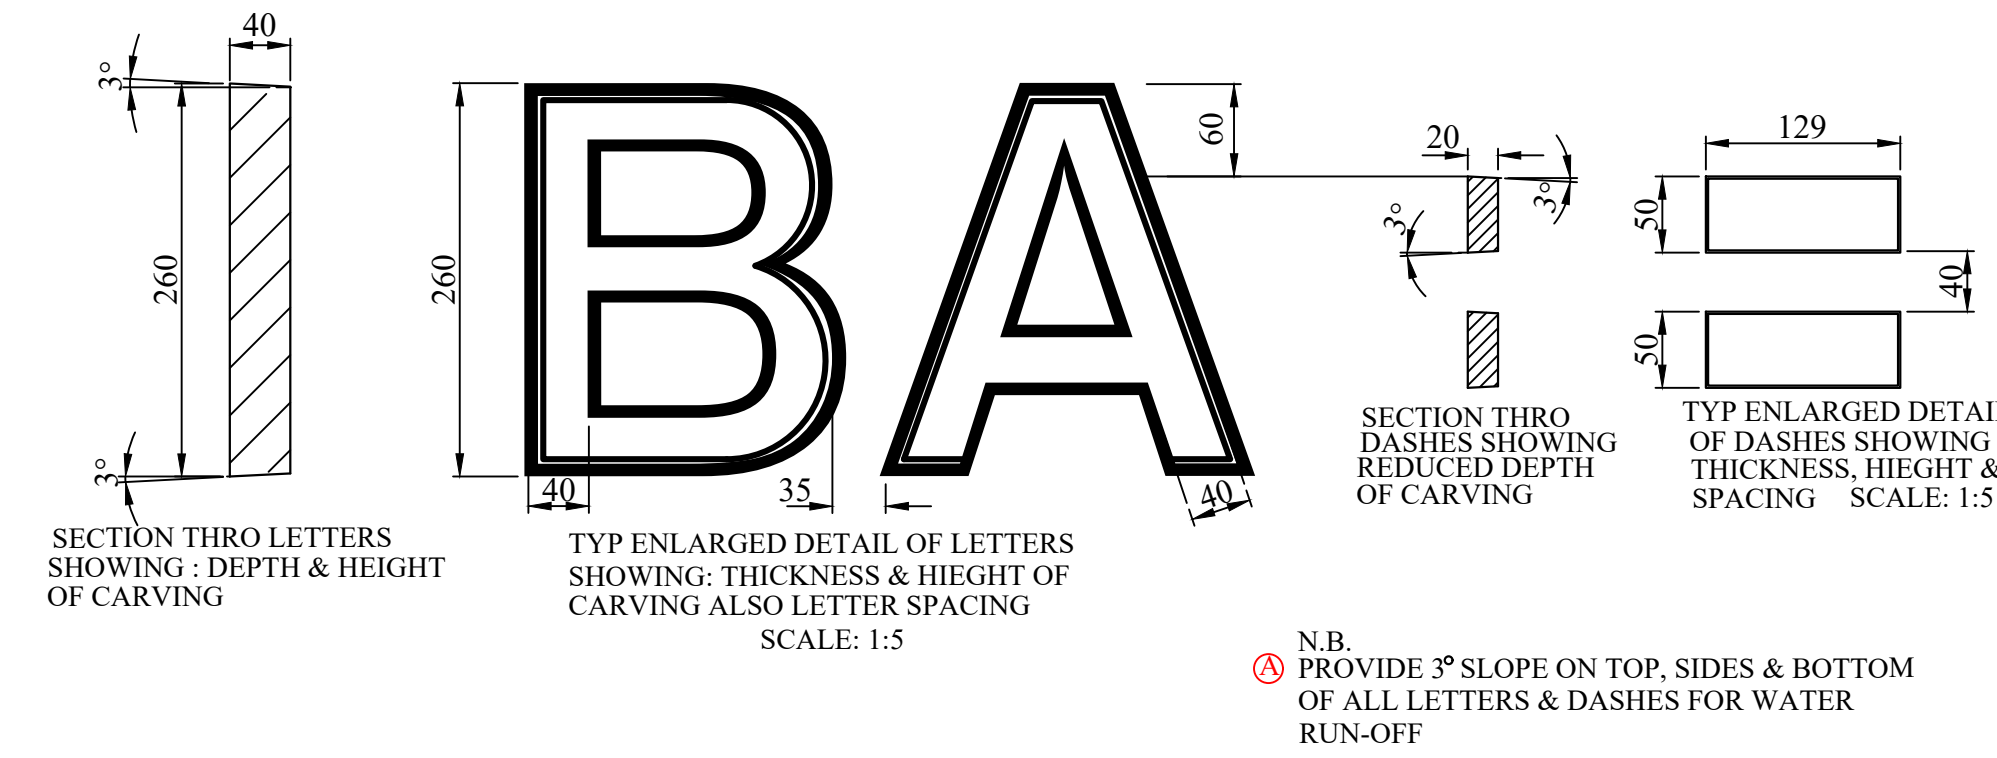
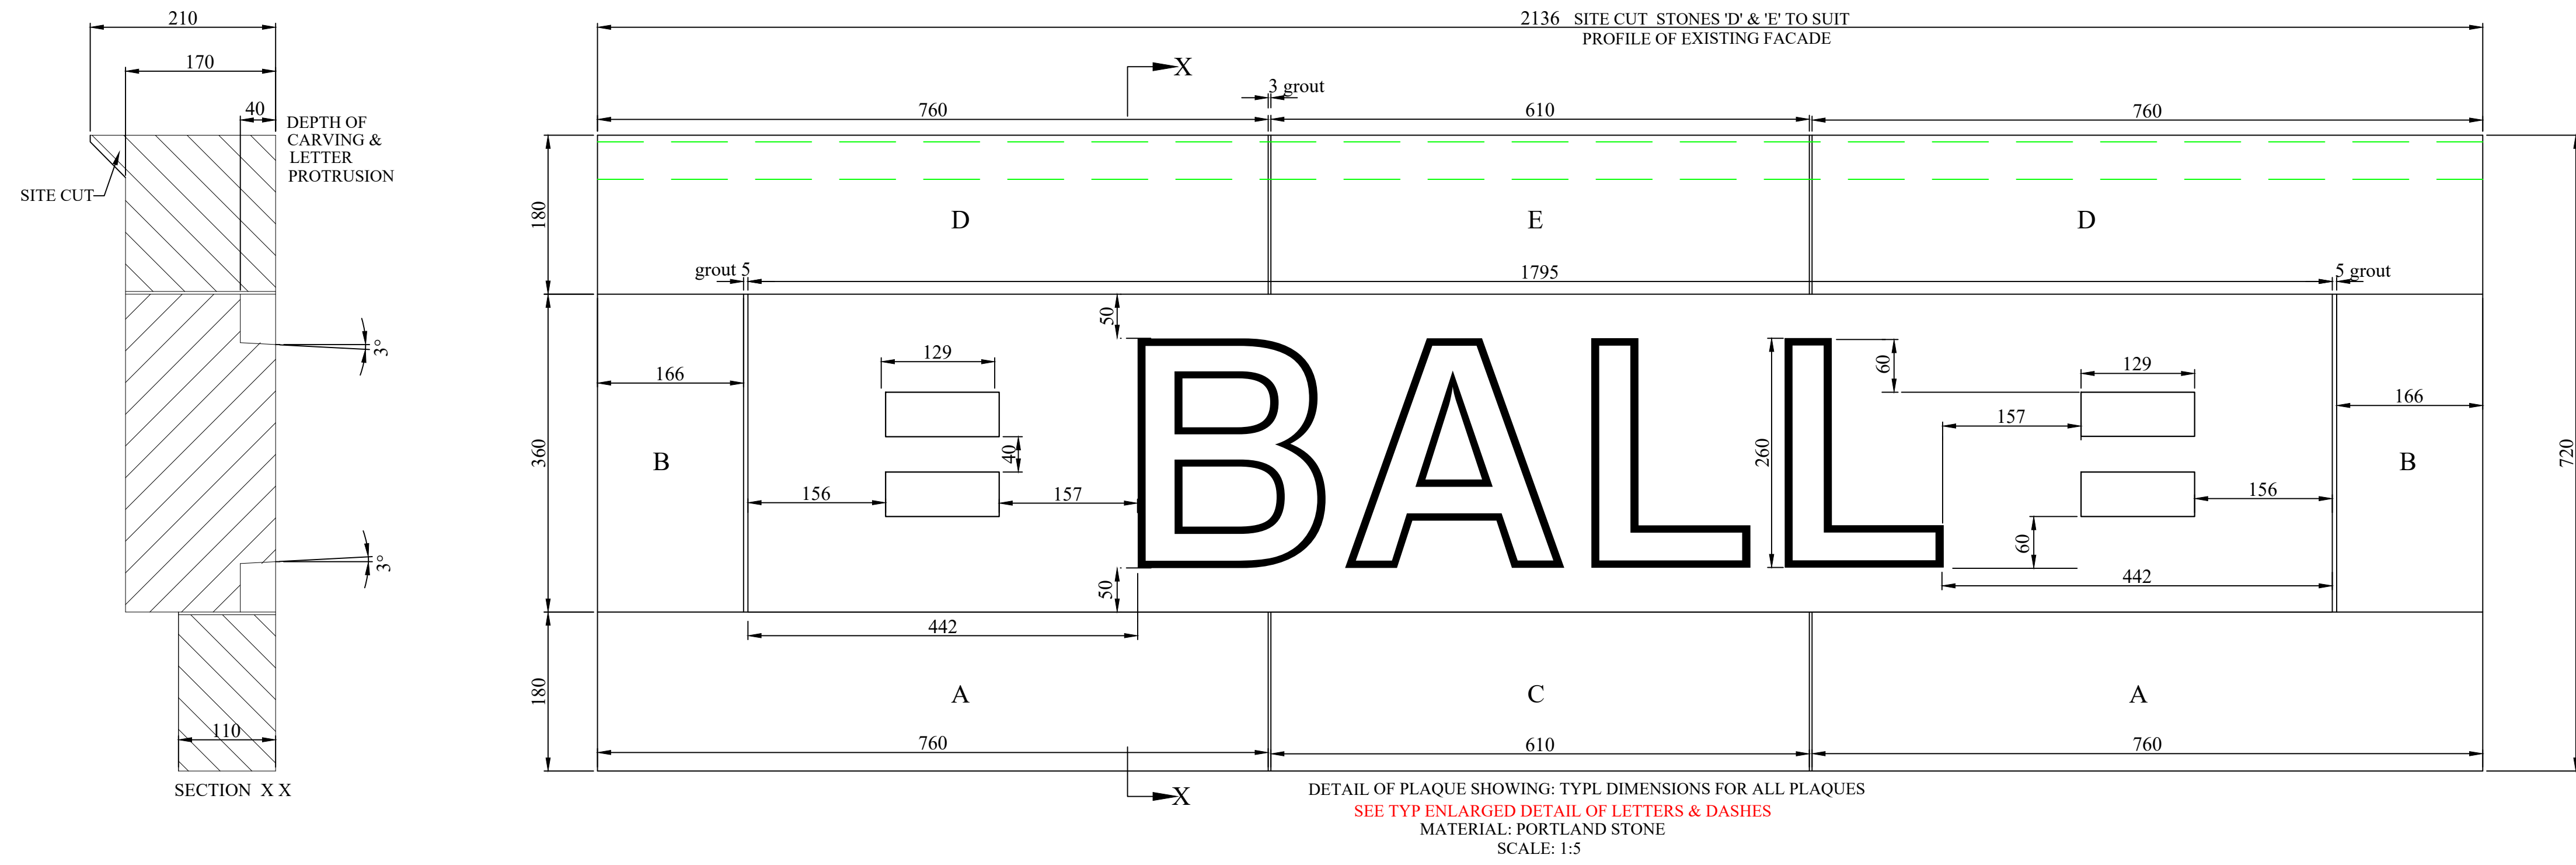
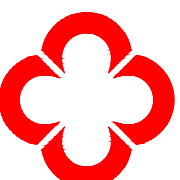
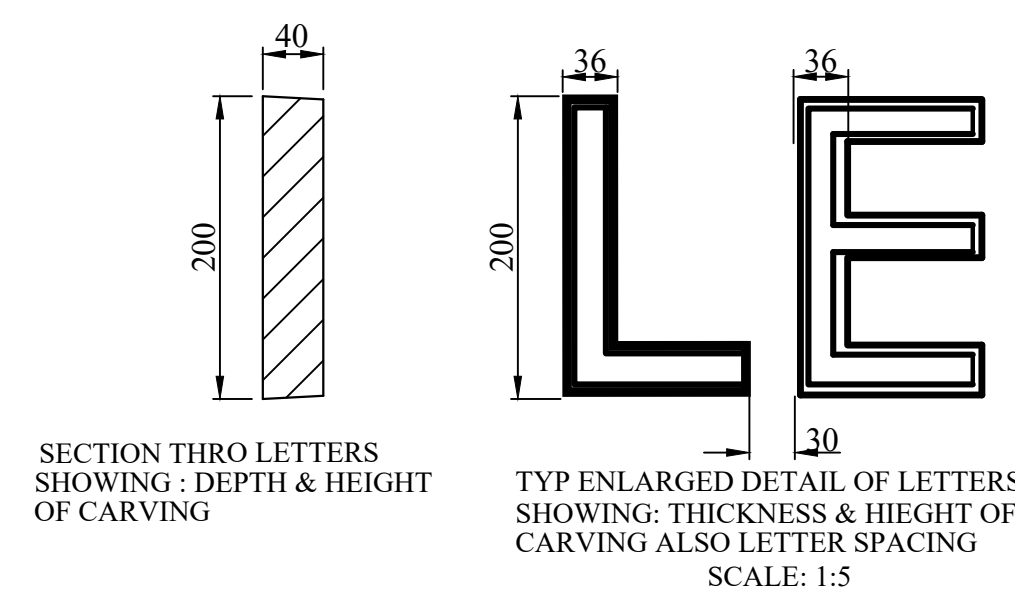
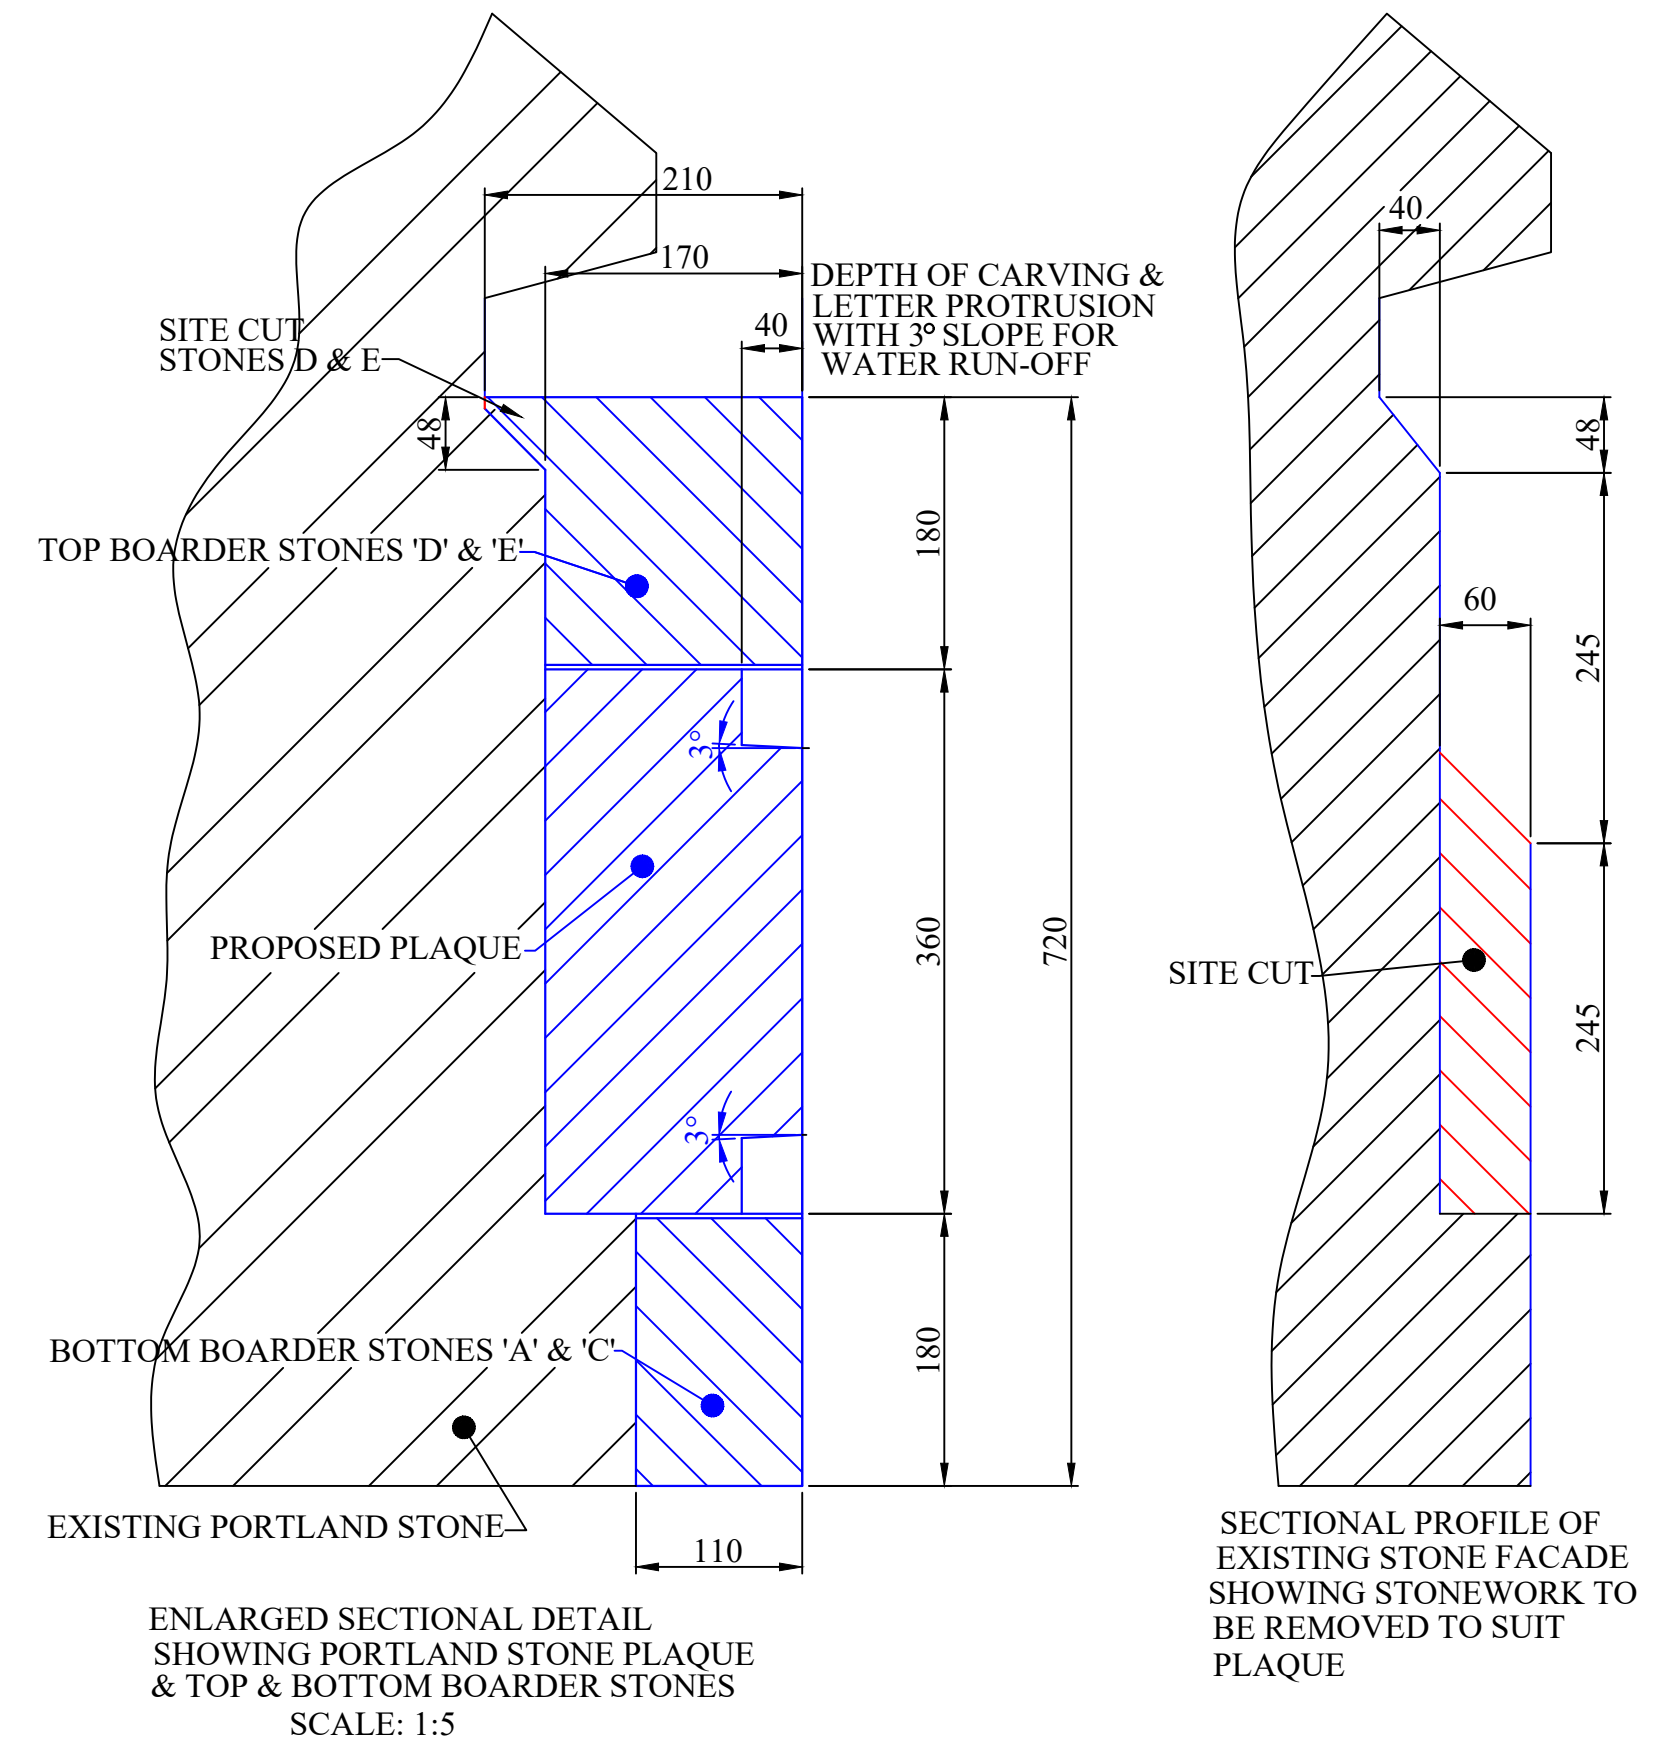


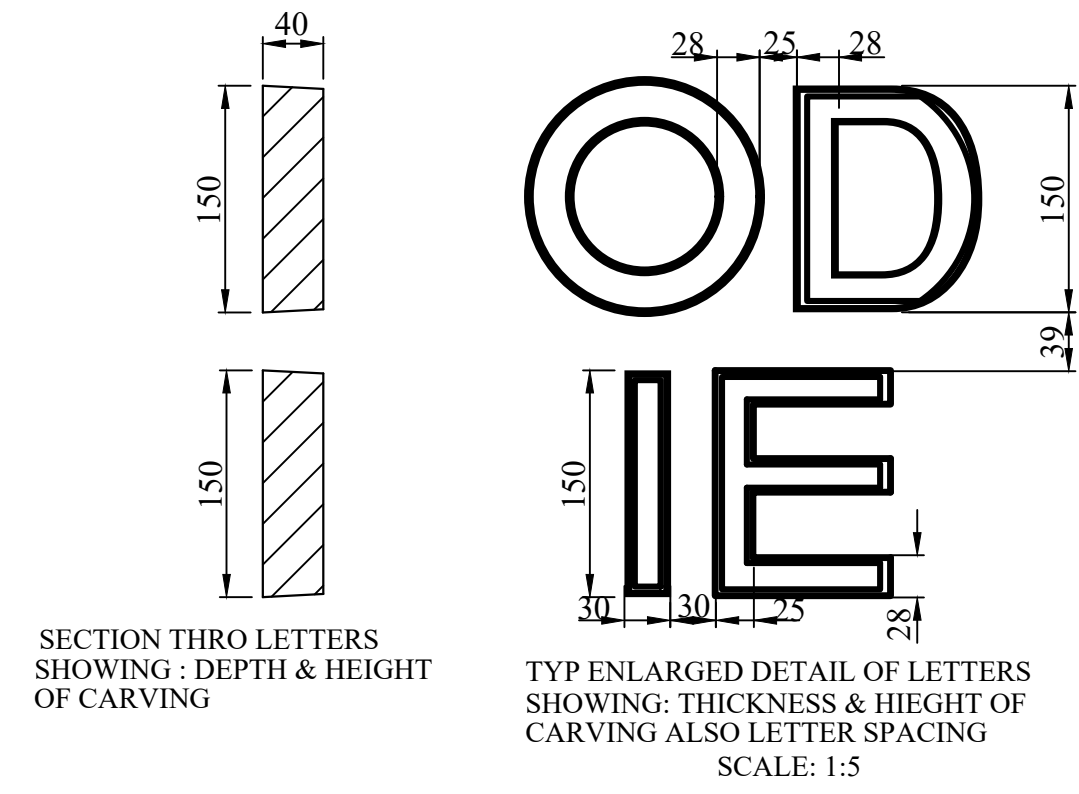

CUTTING LIST FOR
BOARDER STONES / PLAQUE:
A - 760 x 110 x 180 2No
B - 350 x 170 x 166 2No
C - 610 x 110 x 180 1No
D - 760 x 210 x 180 2No SITE CUT
E - 610 x 210 x 180 1No SITE CUT
GROUTING: 3 to 5mm

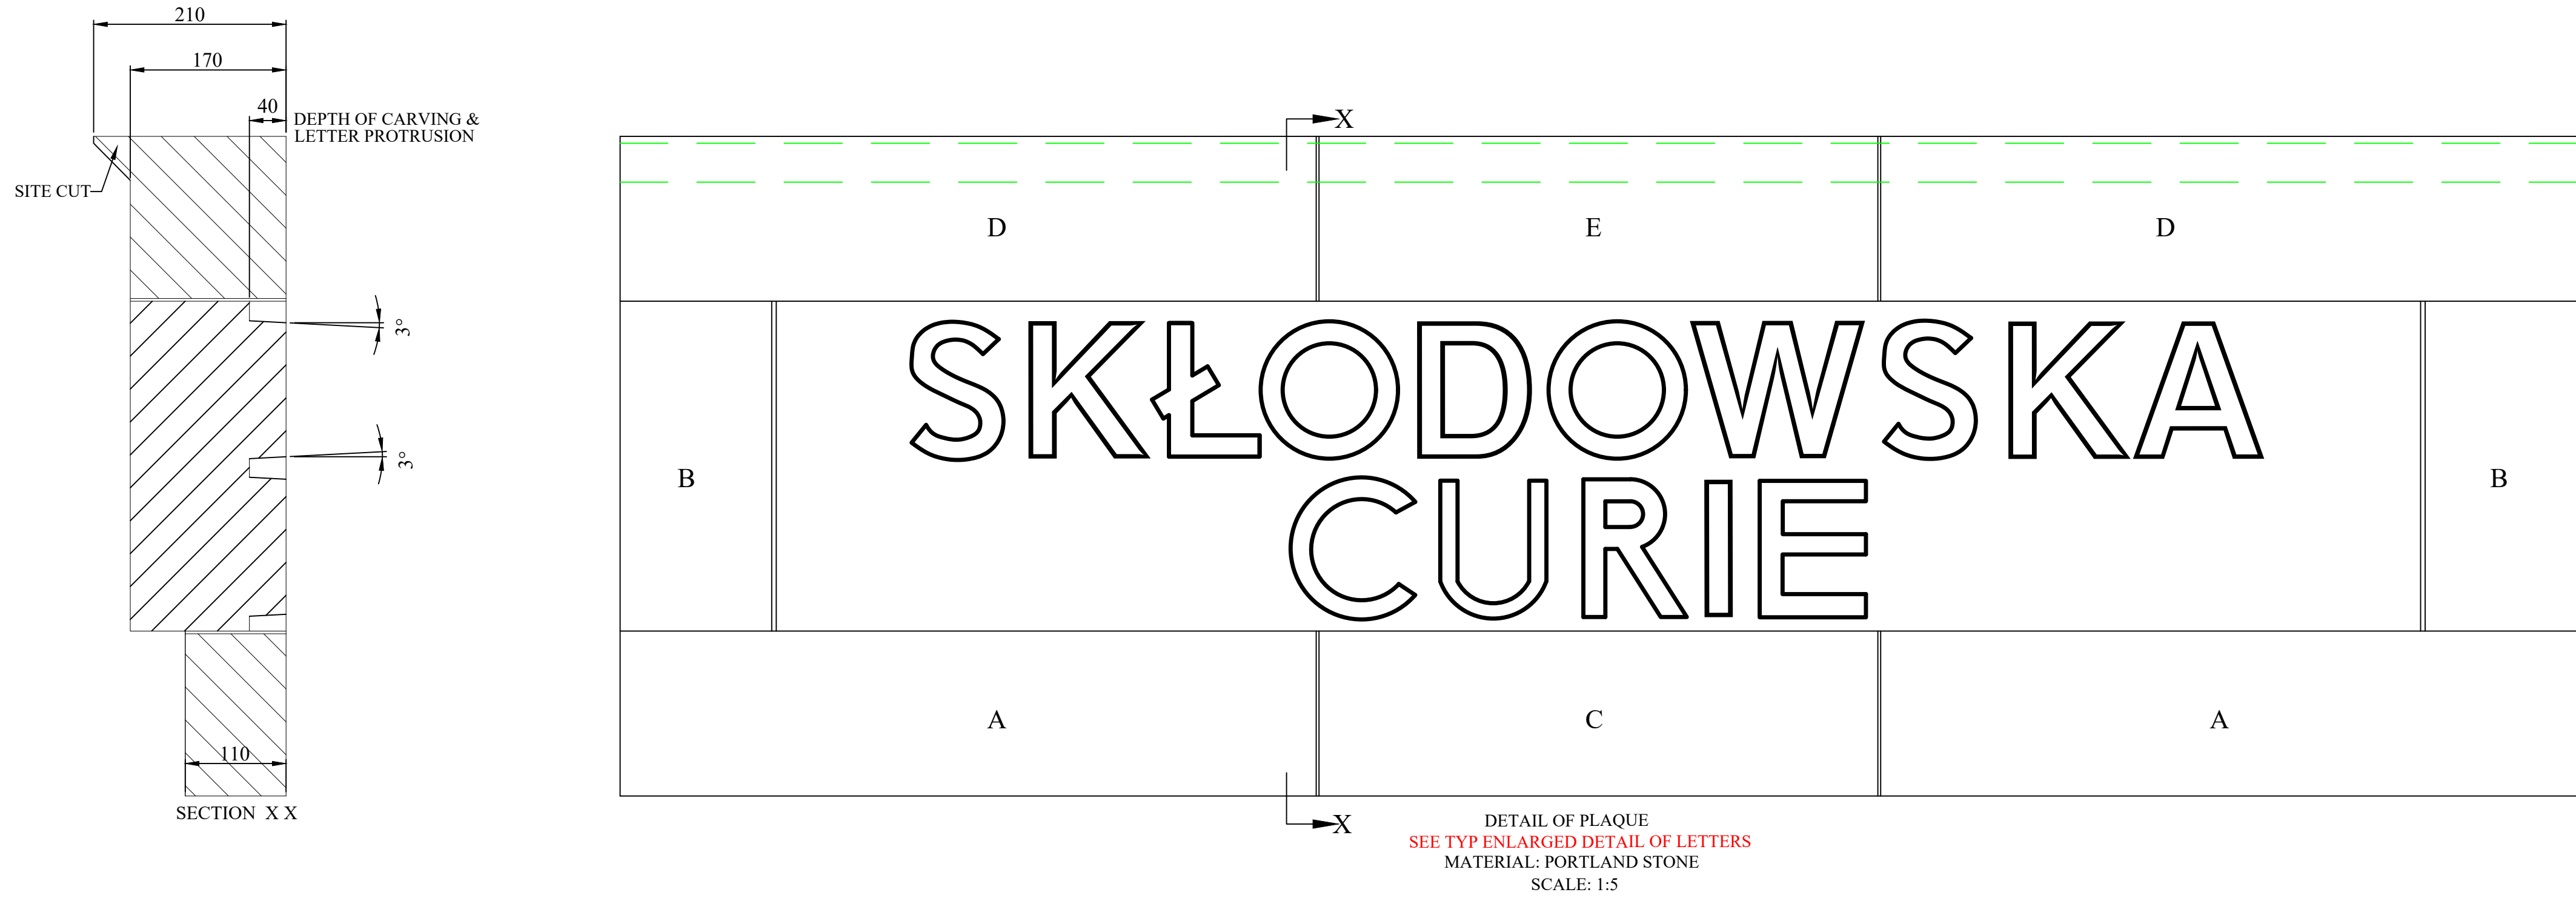

Stonewest

Principal & Specialist Contractors in Restoration,
Conservation & New Build Masonry

T: 0208 684 6646 F: 0208 684 9323
E: info@stonewest.co.uk W: www.stonewest.co.uk
Stonewest Ltd, 67 Westow Street, Crystal Palace, London, SE19 3RW

THIS DRAWING REMAINS THE COPYRIGHT OF
STONEWEST LTD. AND MAY NOT BE
REPRODUCED WITHOUT OUR WRITTEN CONSENT.

project NAME PLAQUES FOR SCHOOL OF HYGIENE

TITLE: PROPOSED NAME PLAQUES

SITE: LONDON SCHOOL OF HYGIENE

drawn R BOUD date 23/10/2019

scale 1:5 paper size A0

Contract no. drg. no. rev.
JOB No BM0317 sht 2 of 2 A

READ IN CONJUNCTION WITH SHT 1