




01 EXISTING ENTRANCE DOOR - PLAN
SCALE 1:15 @ A1

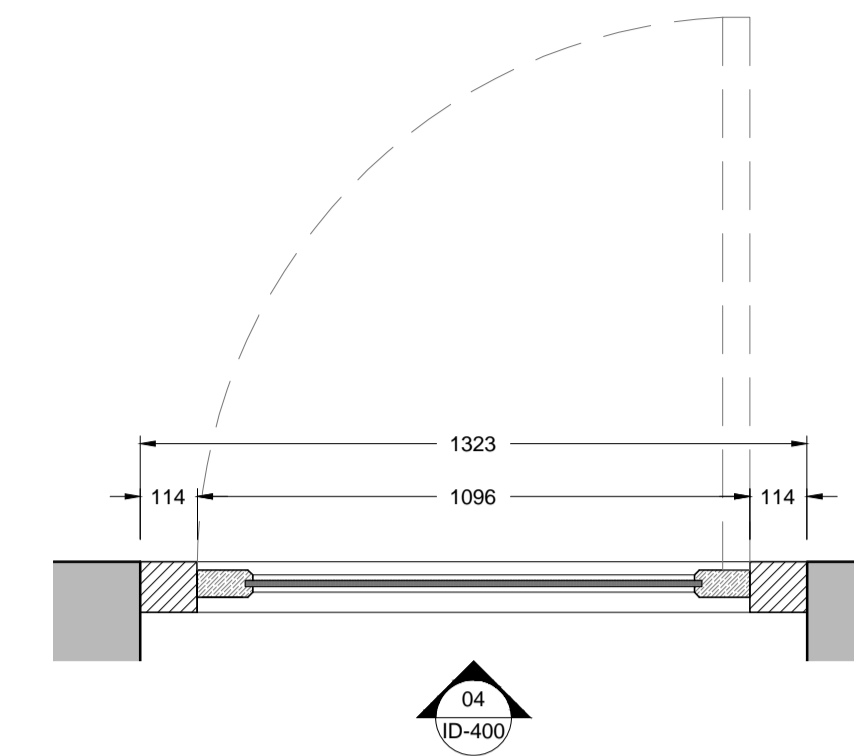

03 PROPOSED ENTRANCE DOOR - PLAN
SCALE 1:15 @ A1

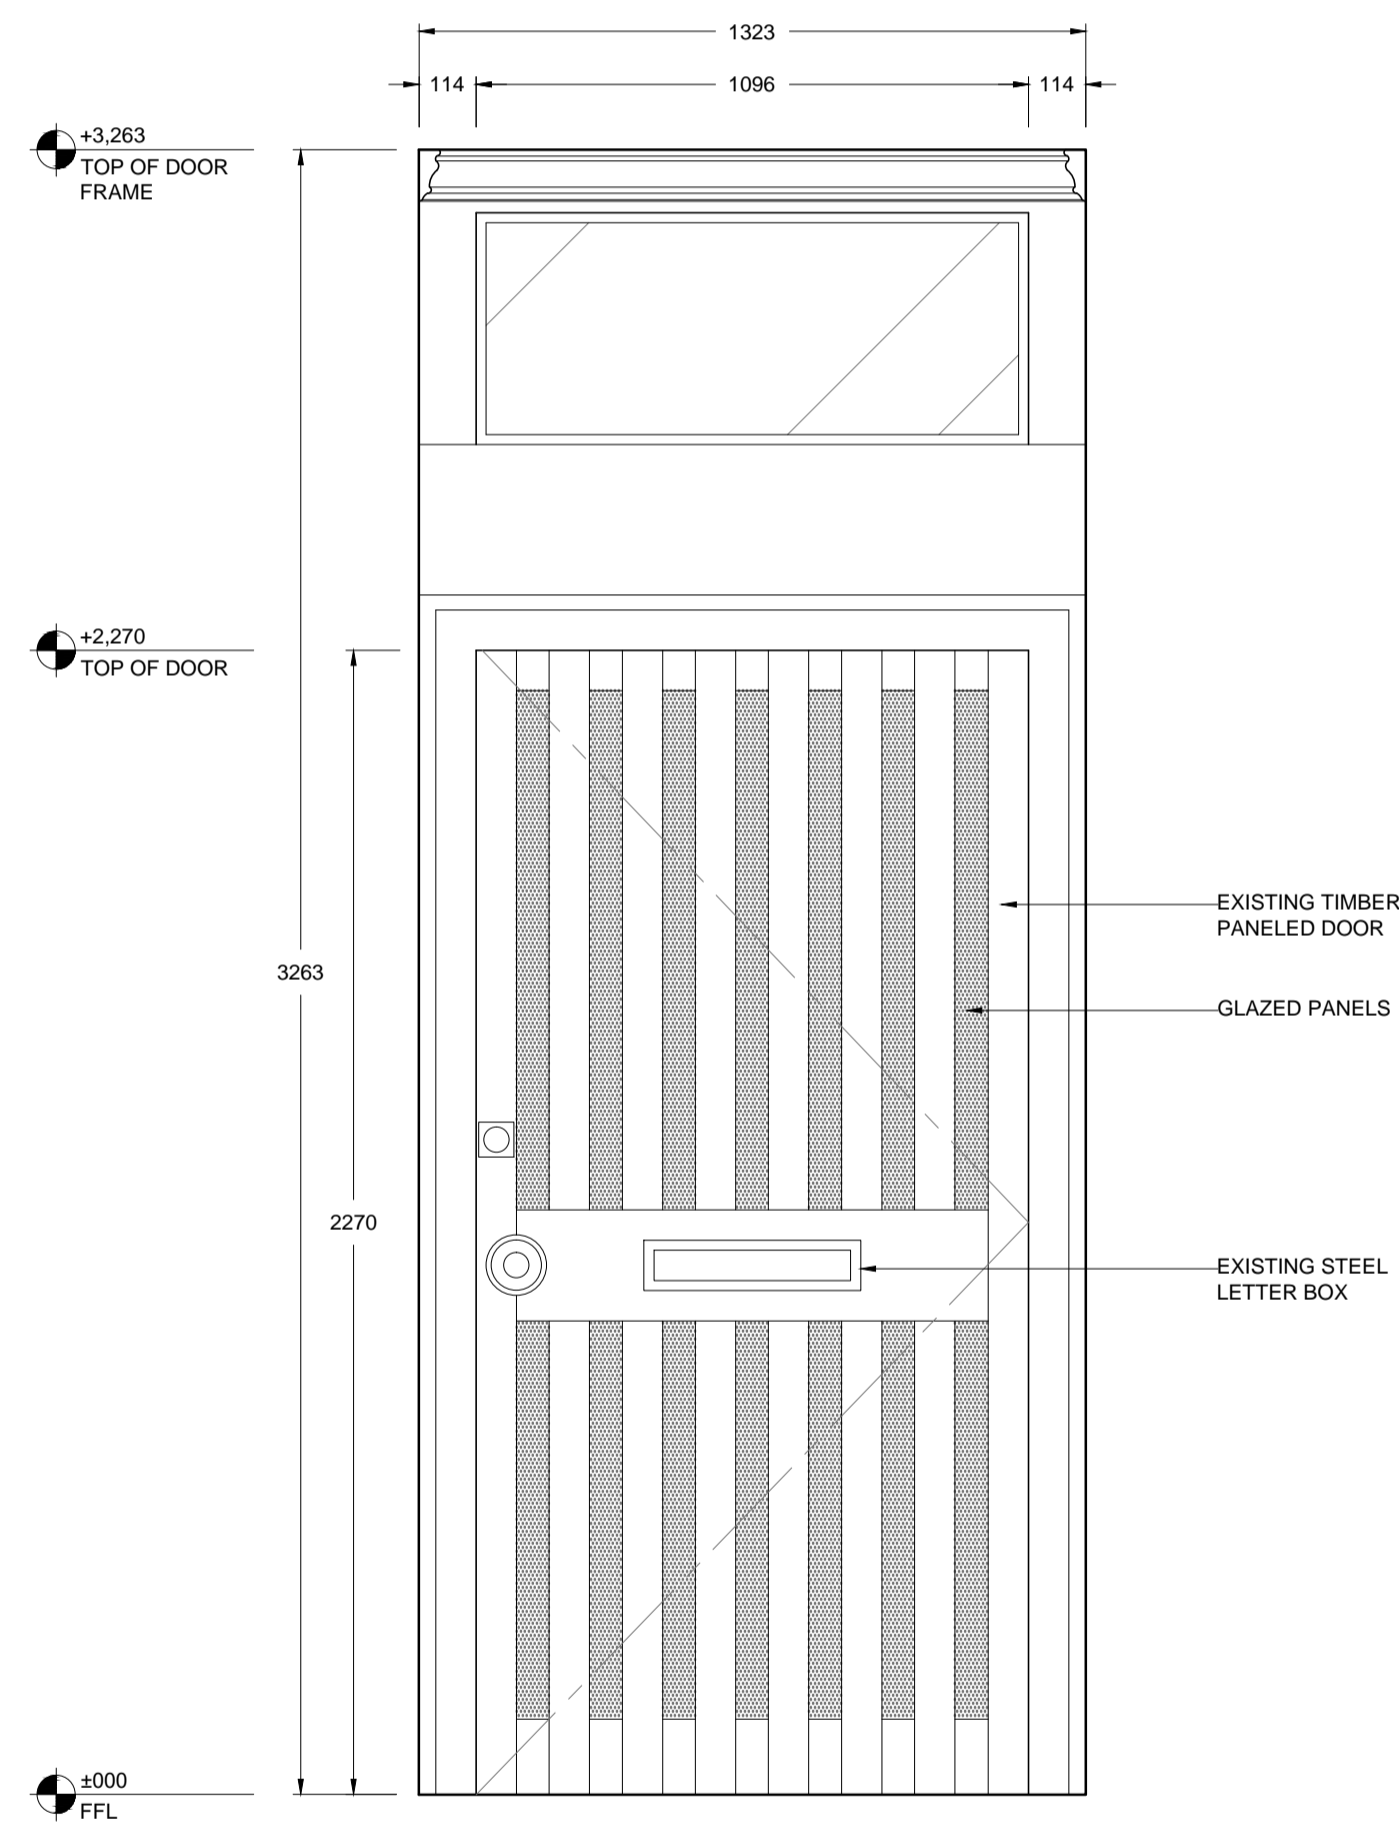

02 EXISTING ENTRANCE DOOR - ELEVATION
SCALE 1:15 @ A1

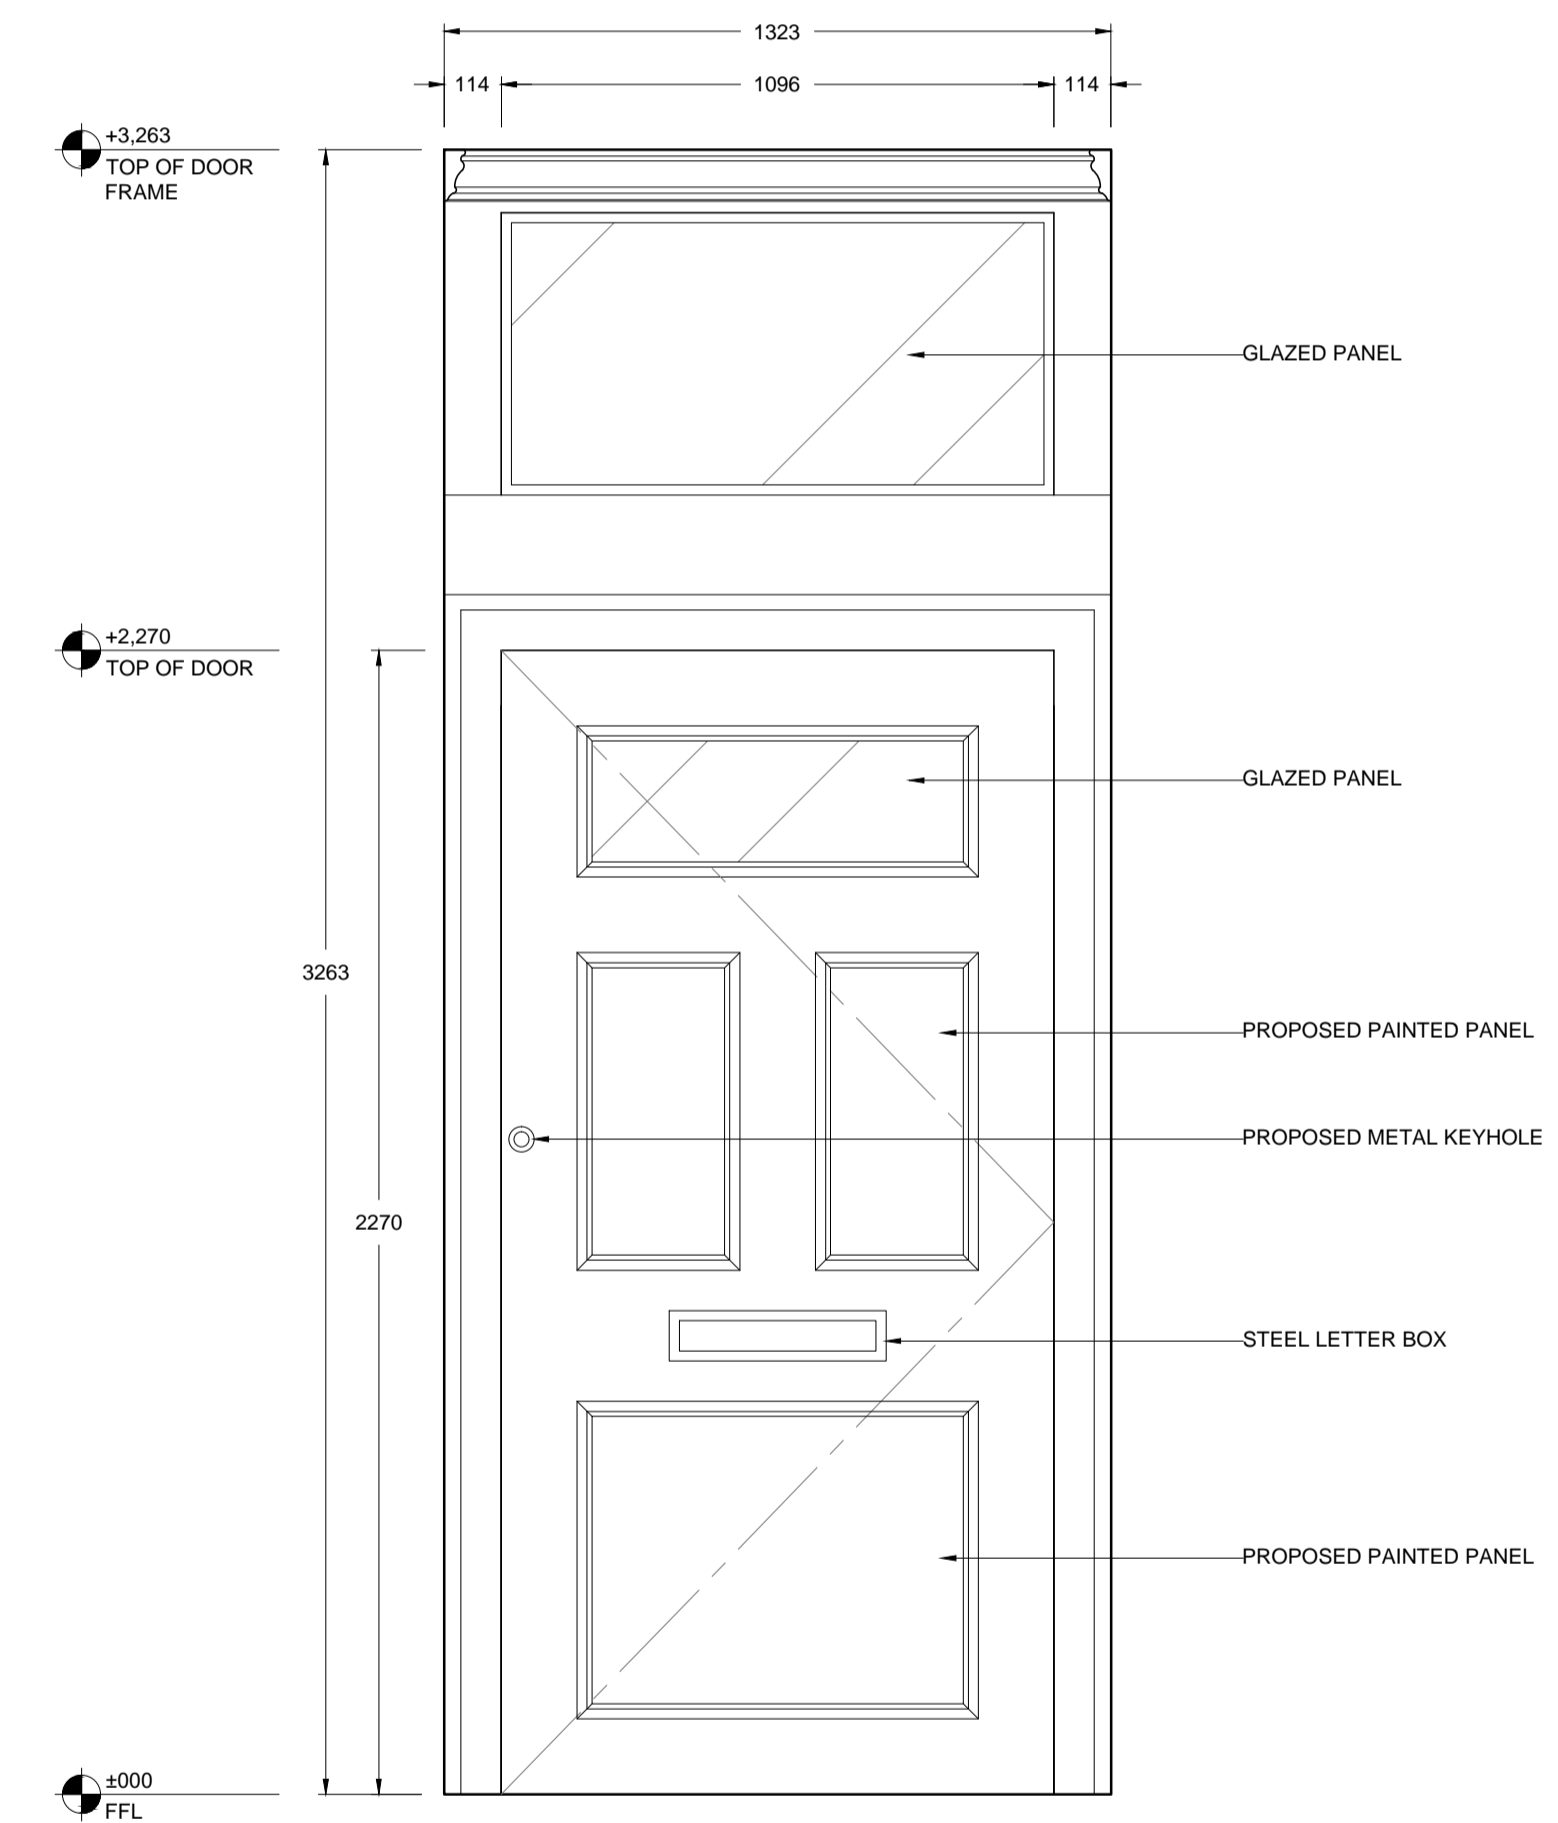

04 PROPOSED ENTRANCE DOOR - ELEVATION
SCALE 1:15 @ A1

NOTE:
 •MANUFACTURER TO ADVISE ON STRUCTURAL SUITABILITY, STRENGTH AND FIXING METHOD.
 •ALL DIMENSION TBC. FOLLOWING SITE SURVEY BY MANUFACTURER.

ISSUE FOR INFORMATION

DO NOT SCALE FROM DRAWINGS. TAKES NO RESPONSIBILITY FOR DIMENSIONS OBTAINED BY SCALING FROM THIS DRAWING.
 CONTRACTOR/FABRICATOR IS RESPONSIBLE FOR CHECKING AND COORDINATING ALL SITE DIMENSIONS PRIOR TO CONSTRUCTION.
 ALL DIMENSIONAL DISCREPANCIES ARE TO BE REPORTED TO CONTRACTOR/FABRICATOR TO CHECK SITE ACCESS PRIOR TO CONSTRUCTION.
 DRAWINGS ARE INTENT DRAWINGS. CONTRACTOR/FABRICATOR IS RESPONSIBLE FOR CONSTRUCTION METHODS & STRUCTURAL INTEGRITY & PERFORMANCE OF ALL ELEMENTS.
 DRAWINGS TO BE READ IN CONJUNCTION WITH MEP/STRUCTURAL ENGINEERS/LIGHTING DESIGNERS/KITCHEN DESIGNERS DRAWINGS. ANY CONFLICTS BETWEEN CONSULTANT DRAWINGS TO BE REPORTED TO PRIOR TO CONSTRUCTION.
 SHOP DRAWINGS AND FINISH SAMPLES ARE REQUIRED FOR ALL JOINERY / CASE GOODS AND BESPOKE FF&E FABRICATIONS OR OTHER ELEMENTS PRIOR TO CONSTRUCTION.

WALL TYPES

- NEW FULL HEIGHT STUD WALL
- NEW PARTIAL HEIGHT STUD WALL
- NEW BLOCK WORK WALL
- EXISTING WALL

SYMBOLS

- ELEVATION, SECTION (F|XXX) FF&E REFERENCE
- DETAIL MARKER (00) KEYED NOTE
- FINISH REFERENCE (WD|01)
- CEILING HEIGHT MARKER (±0000)
- JOINERY REFERENCE (J|XXX)
- DOOR NUMBER (D-XX)

REV	DATE	DESCRIPTION
-	-	-
-	-	-
-	-	-
-	-	-
-	-	-
-	-	-

PROJECT NO	-	PROJECT	14 ELSWORTHY ROAD
DRAWING NO	ID-400	DRAWING	EXISTING / PROPOSED ENTRANCE DOOR
DATE	02.11.2019	SCALE	AS SHOWN @ A1
CLIENT	-	DRAWN BY	BC