
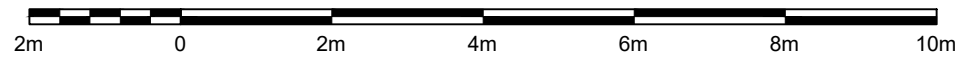
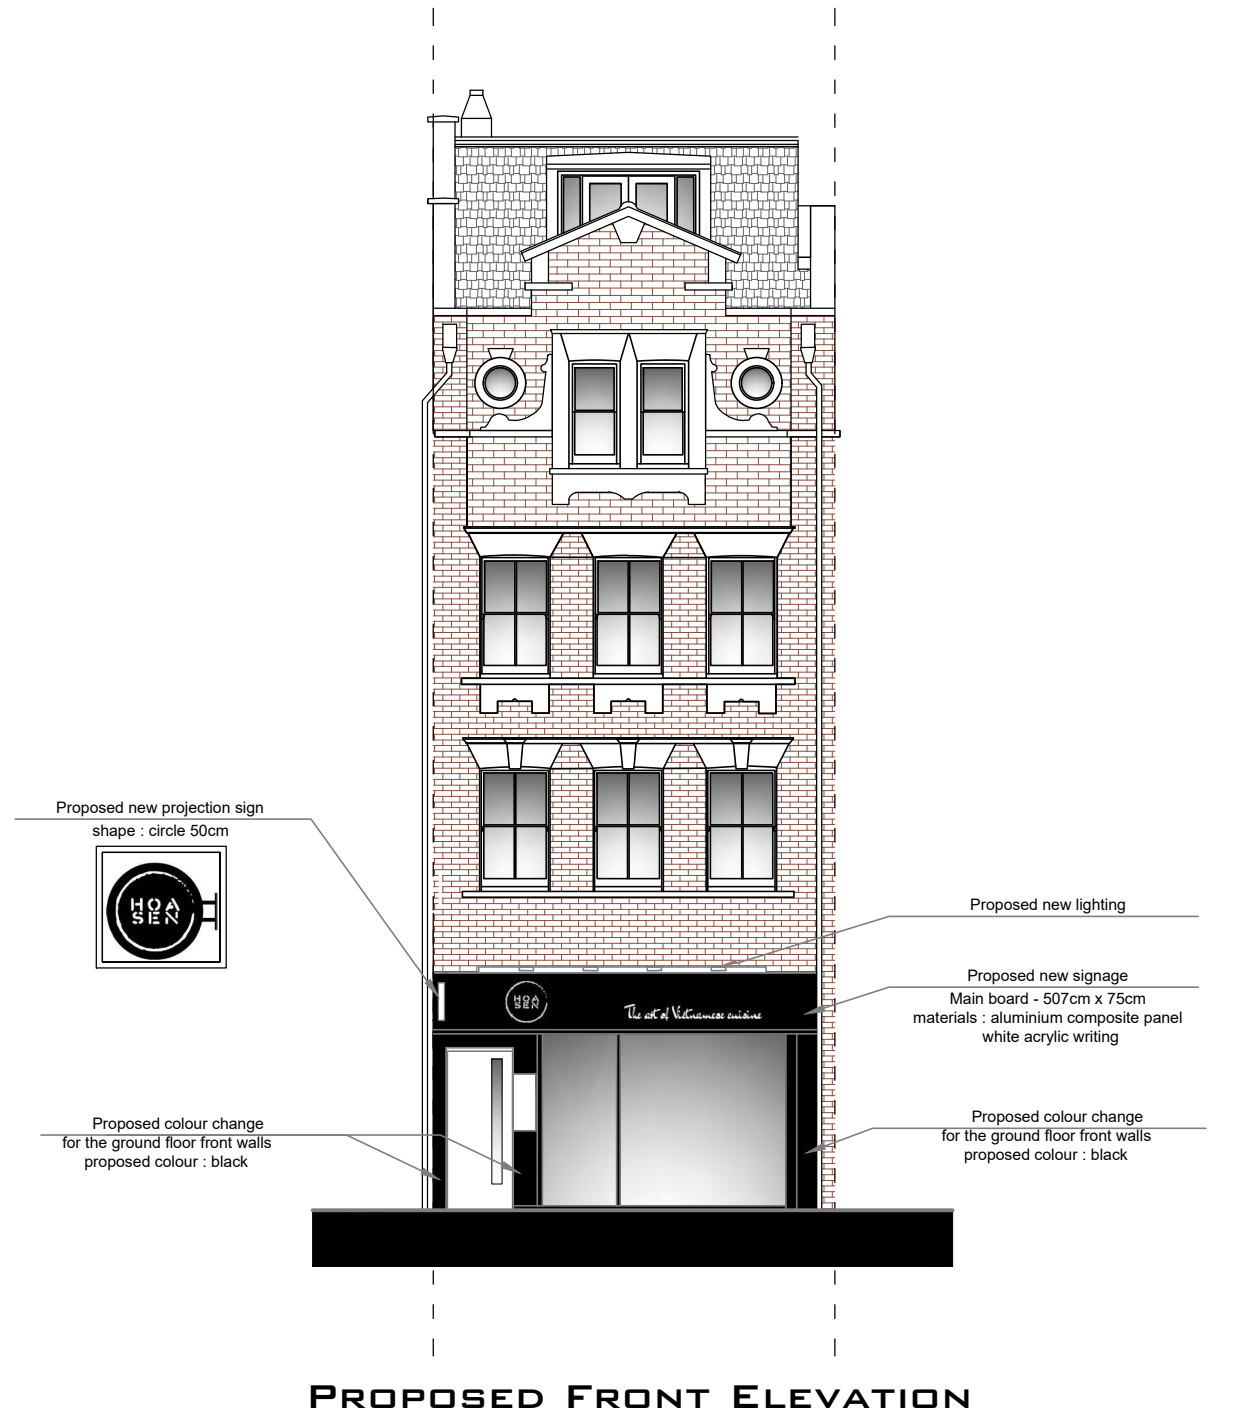


EXISTING & PROPOSED ELEVATIONS

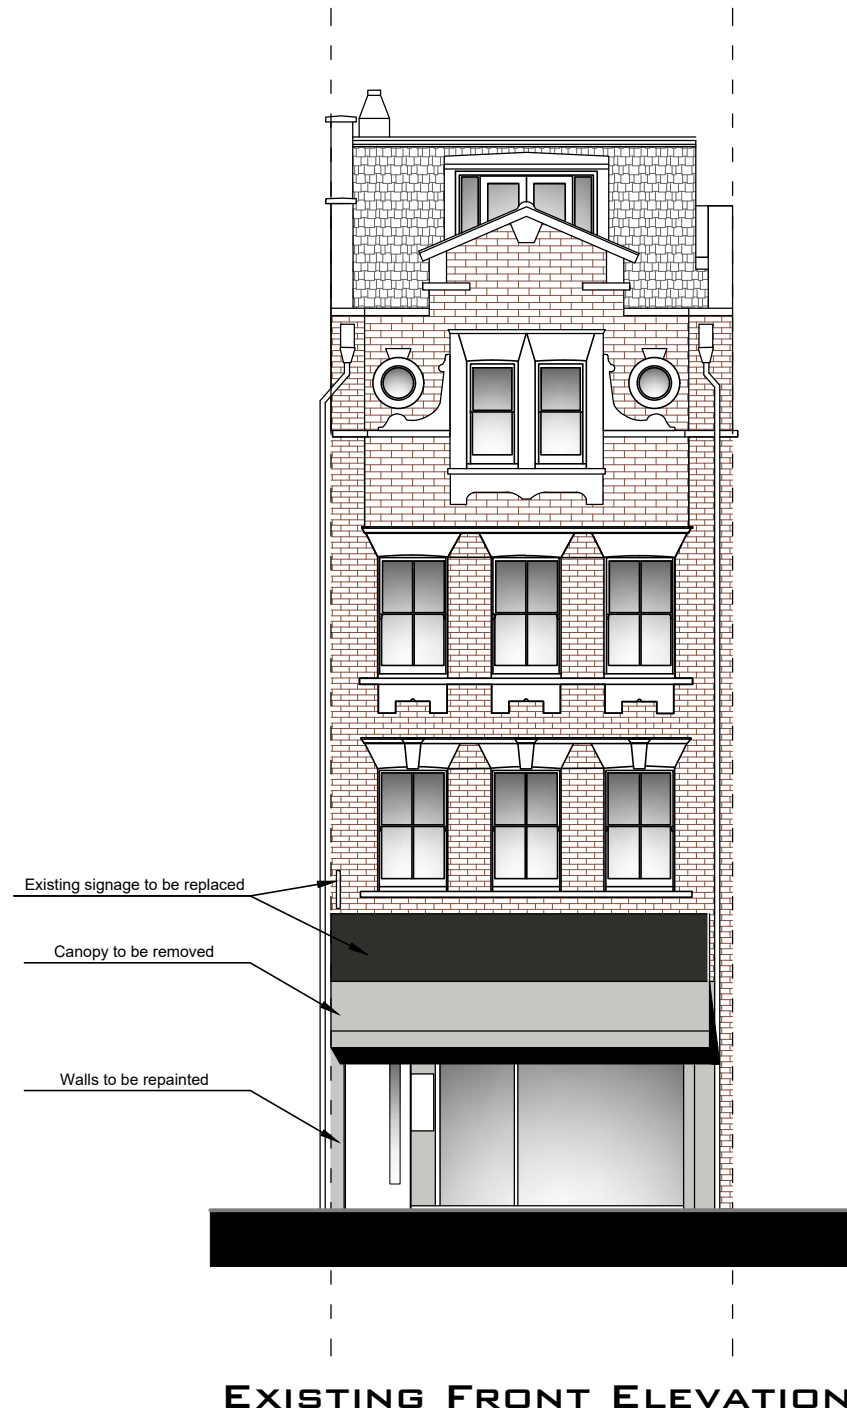

Written dimensions to be taken in preference to scaled dimensions. The Contractor is responsible for checking all dimensions before work starts.

All work is to be carried out to the requirements, and to the satisfaction of the Local Authority. These drawings are for planning purposes only.

Any discrepancies to be brought to the attention of 4D Planning Consultants immediately.

Location Plan

Rev	Date	Description	by	chk
A	24.10.2018	Changes on the elevations.		



Client
Natalia Nguyen Hong

Project
22 Drury Lane, Covent Garden,
WC2B 5RH

Title
Existing & Proposed Elevations

Date: Feb. 2019
Scale: 1:50 @ A1, 1:100 @ A3
Drawing No. AA10

Rev: A