




EXISTING LAYOUT (DETAIL) 1.50

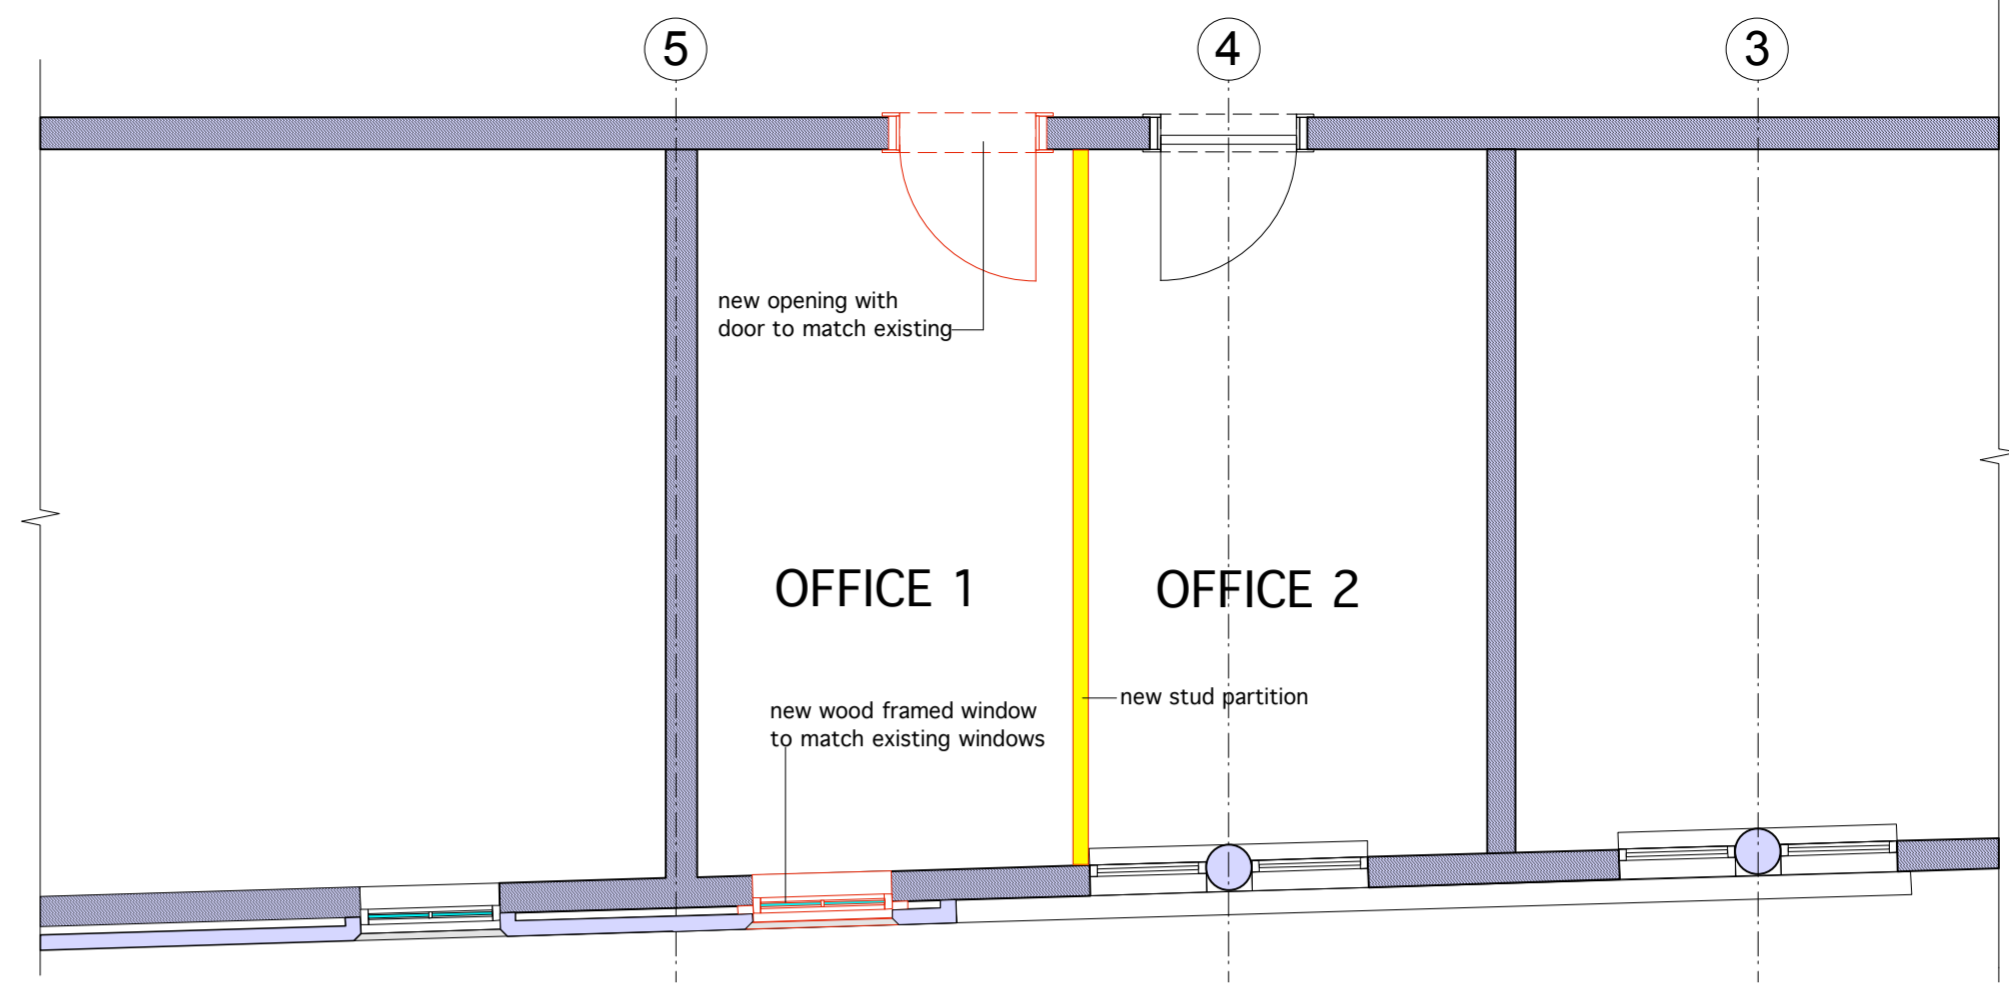


PROPOSED LAYOUT (DETAIL)

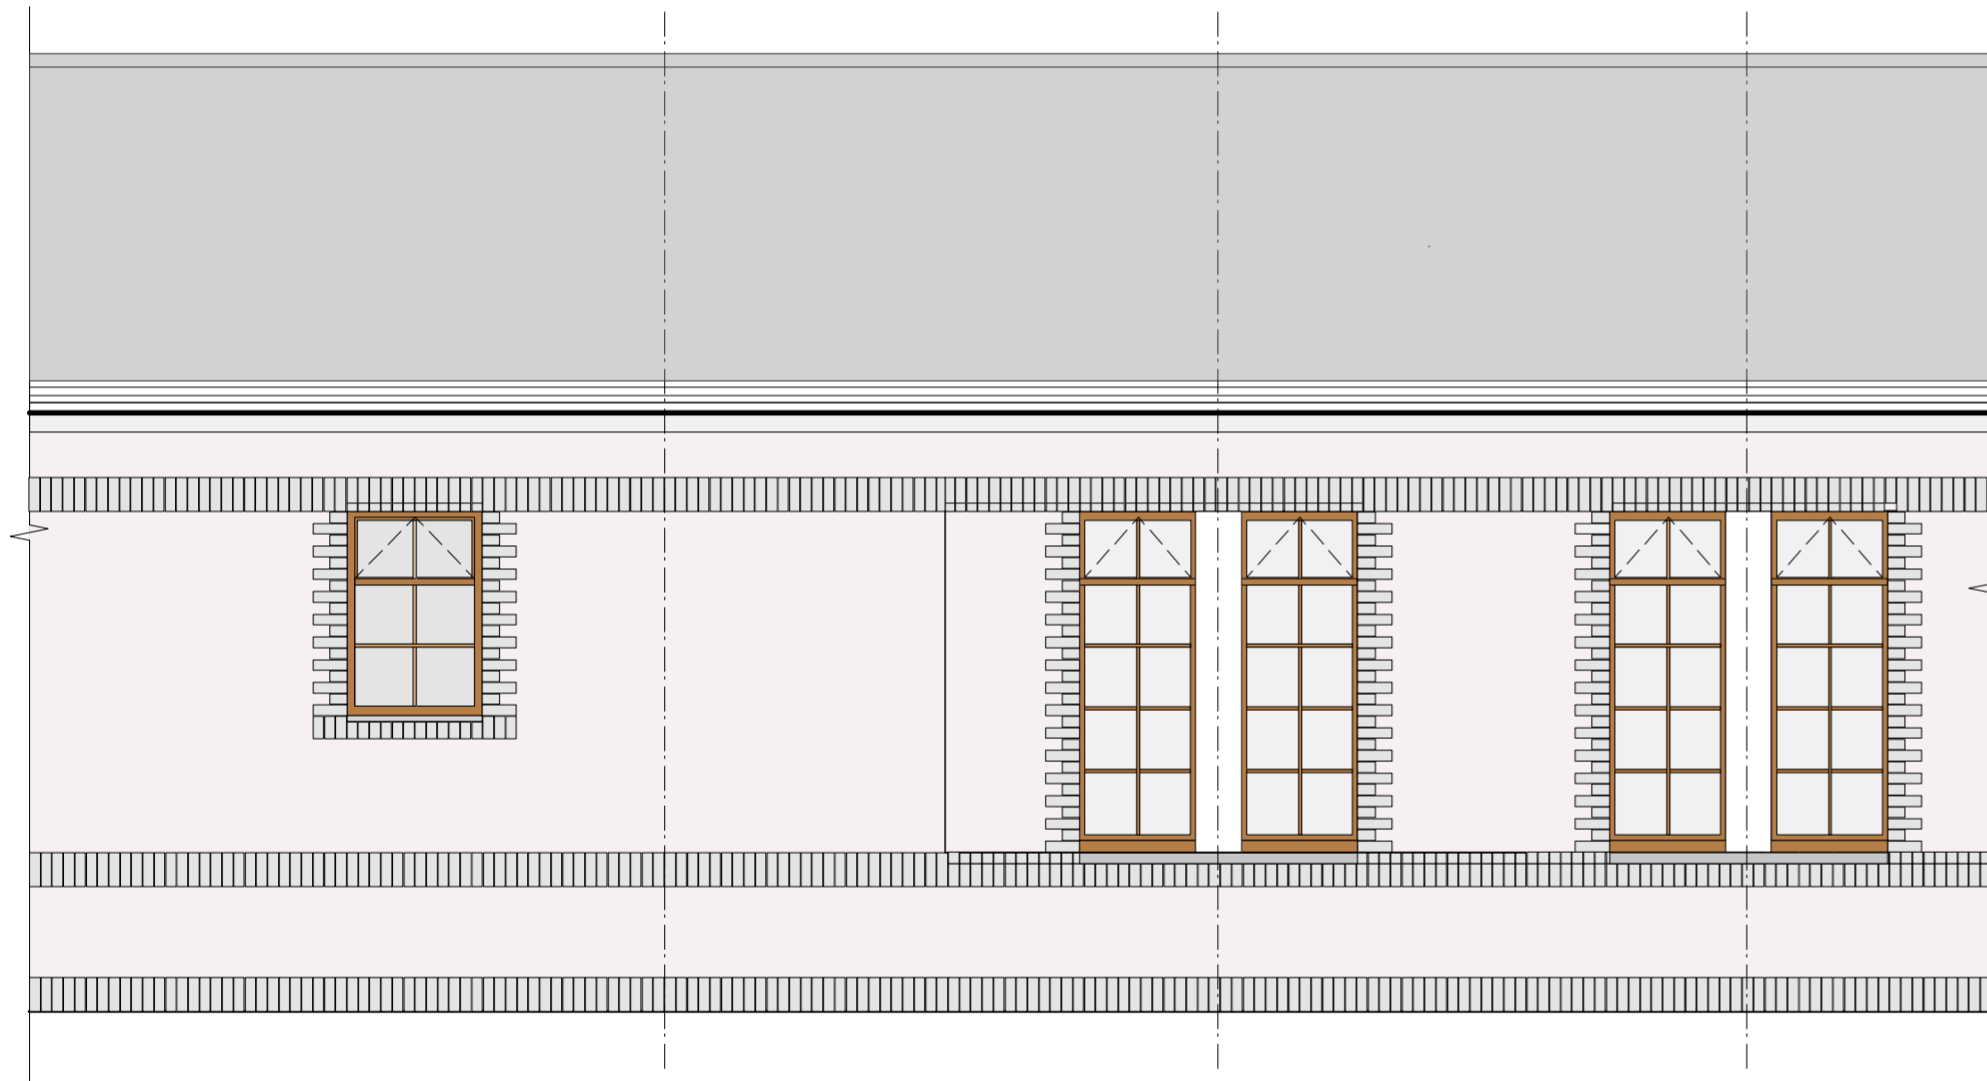



EXISTING ELEVATION (DETAIL) 1.50
FIRST FLOOR LEVEL

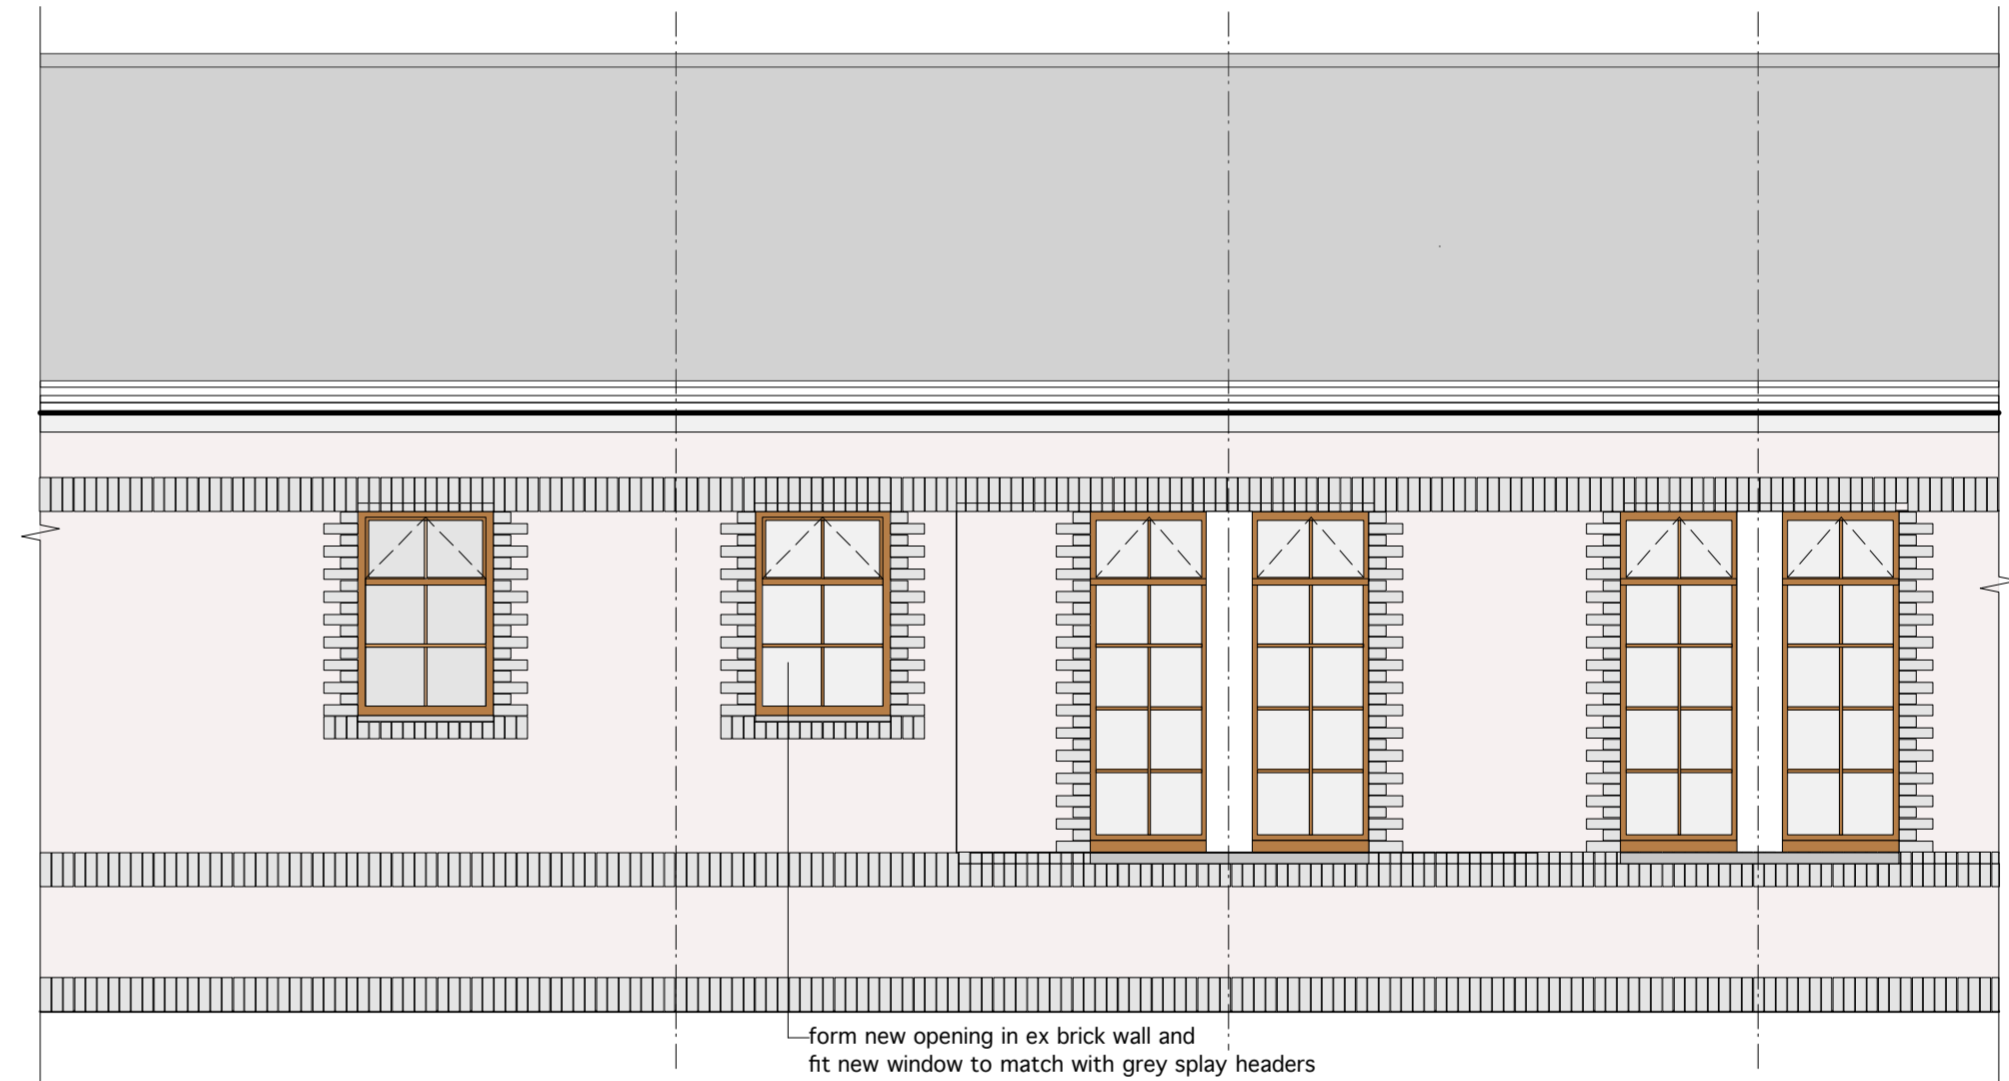

PROPOSED ELEVATION (DETAIL) 1.50
FIRST FLOOR LEVEL

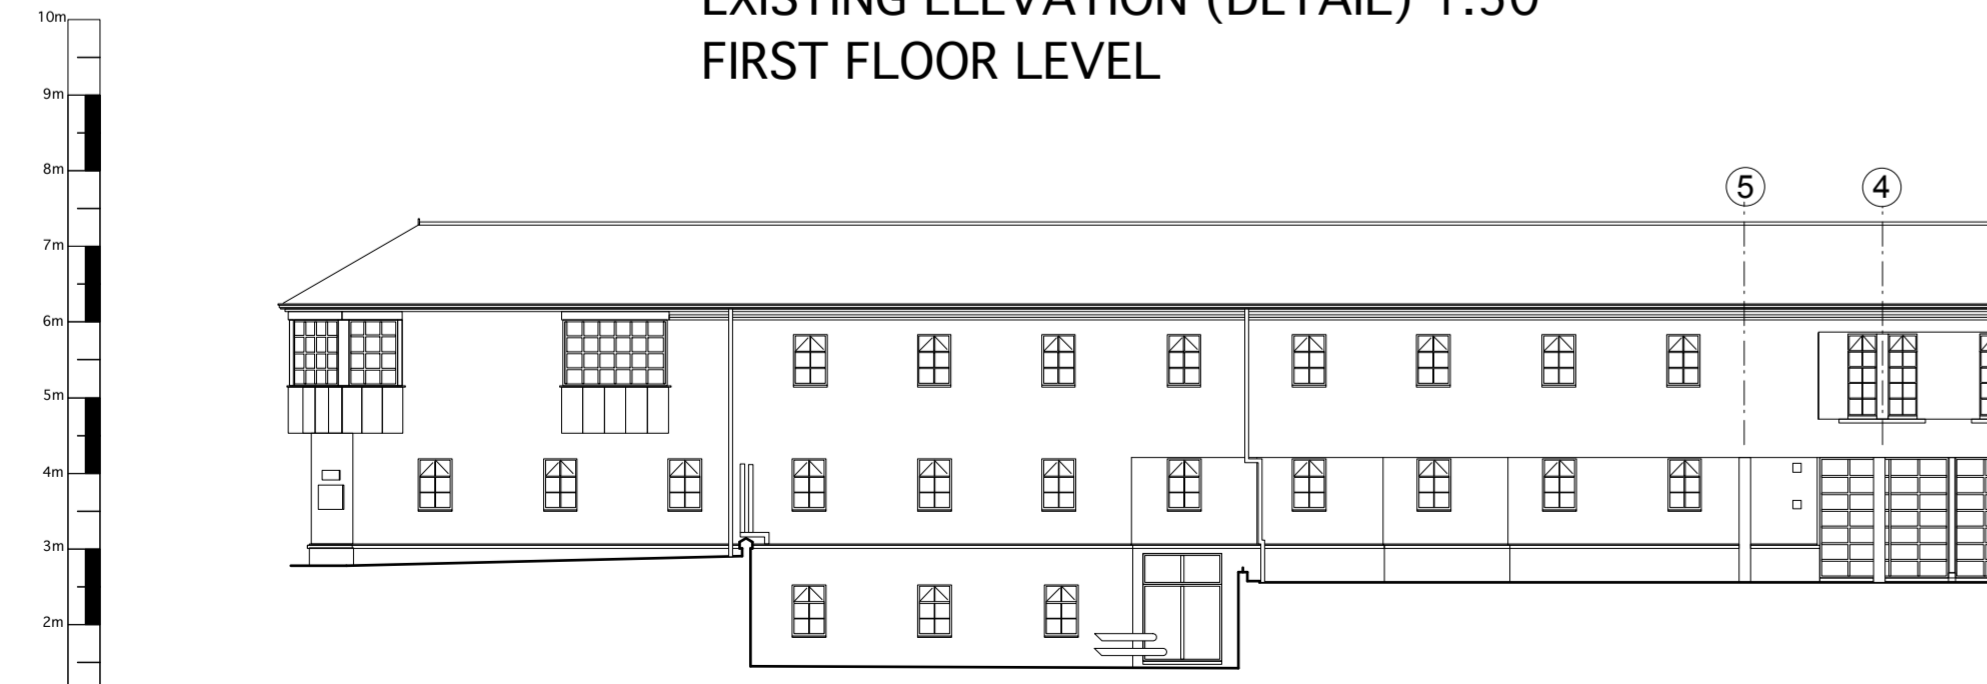

EXISTING ELEVATION 1.100

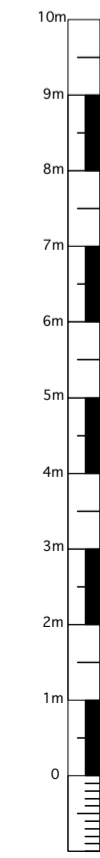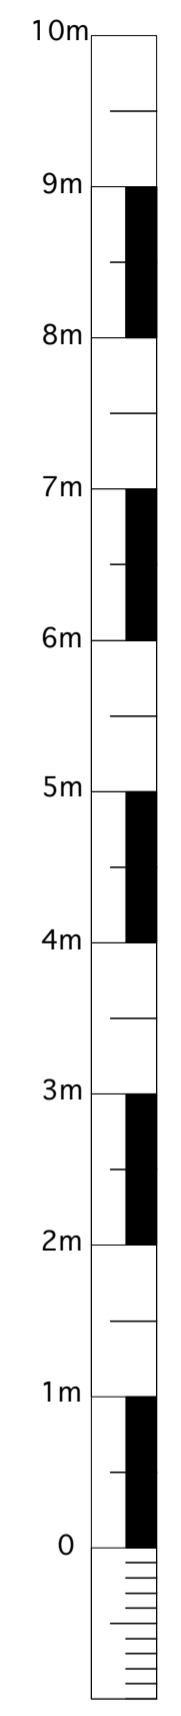

REVISIONS			
PROJECT			
WILBERFORCE CHAMBERS 16 NEW SQUARE, LINCOLNS INN, WC2A 3UJ			
TITLE			
PROPOSED NEW WINDOW AT FIRST FLOOR			
DATE	SCALE	No	
28.10.19	1.50 @ A2	16NS-01	
TWO BY TWO DESIGN CONSULTANTS 348 GOSWELL ROAD LONDON EC1V 7LQ T. 020 7278 1122			