

Project 6 Regent's Park Rd,
NW1 7TX

Job Code
RPA

Document Ref.
GA-03A-4001

Title
Proposed

View of roof
Issued for


Planning

Drawn	Checked	Scale
NM	SRH	@ A3

Legend

This design and drawing is the copyright of Rise Design Studio Limited and may not be reproduced in any form whatsoever without prior written consent. Issue of the drawing does not impart any real or implied copyright licence. Do not scale from this drawing

Revision	Date	Description
----------	------	-------------

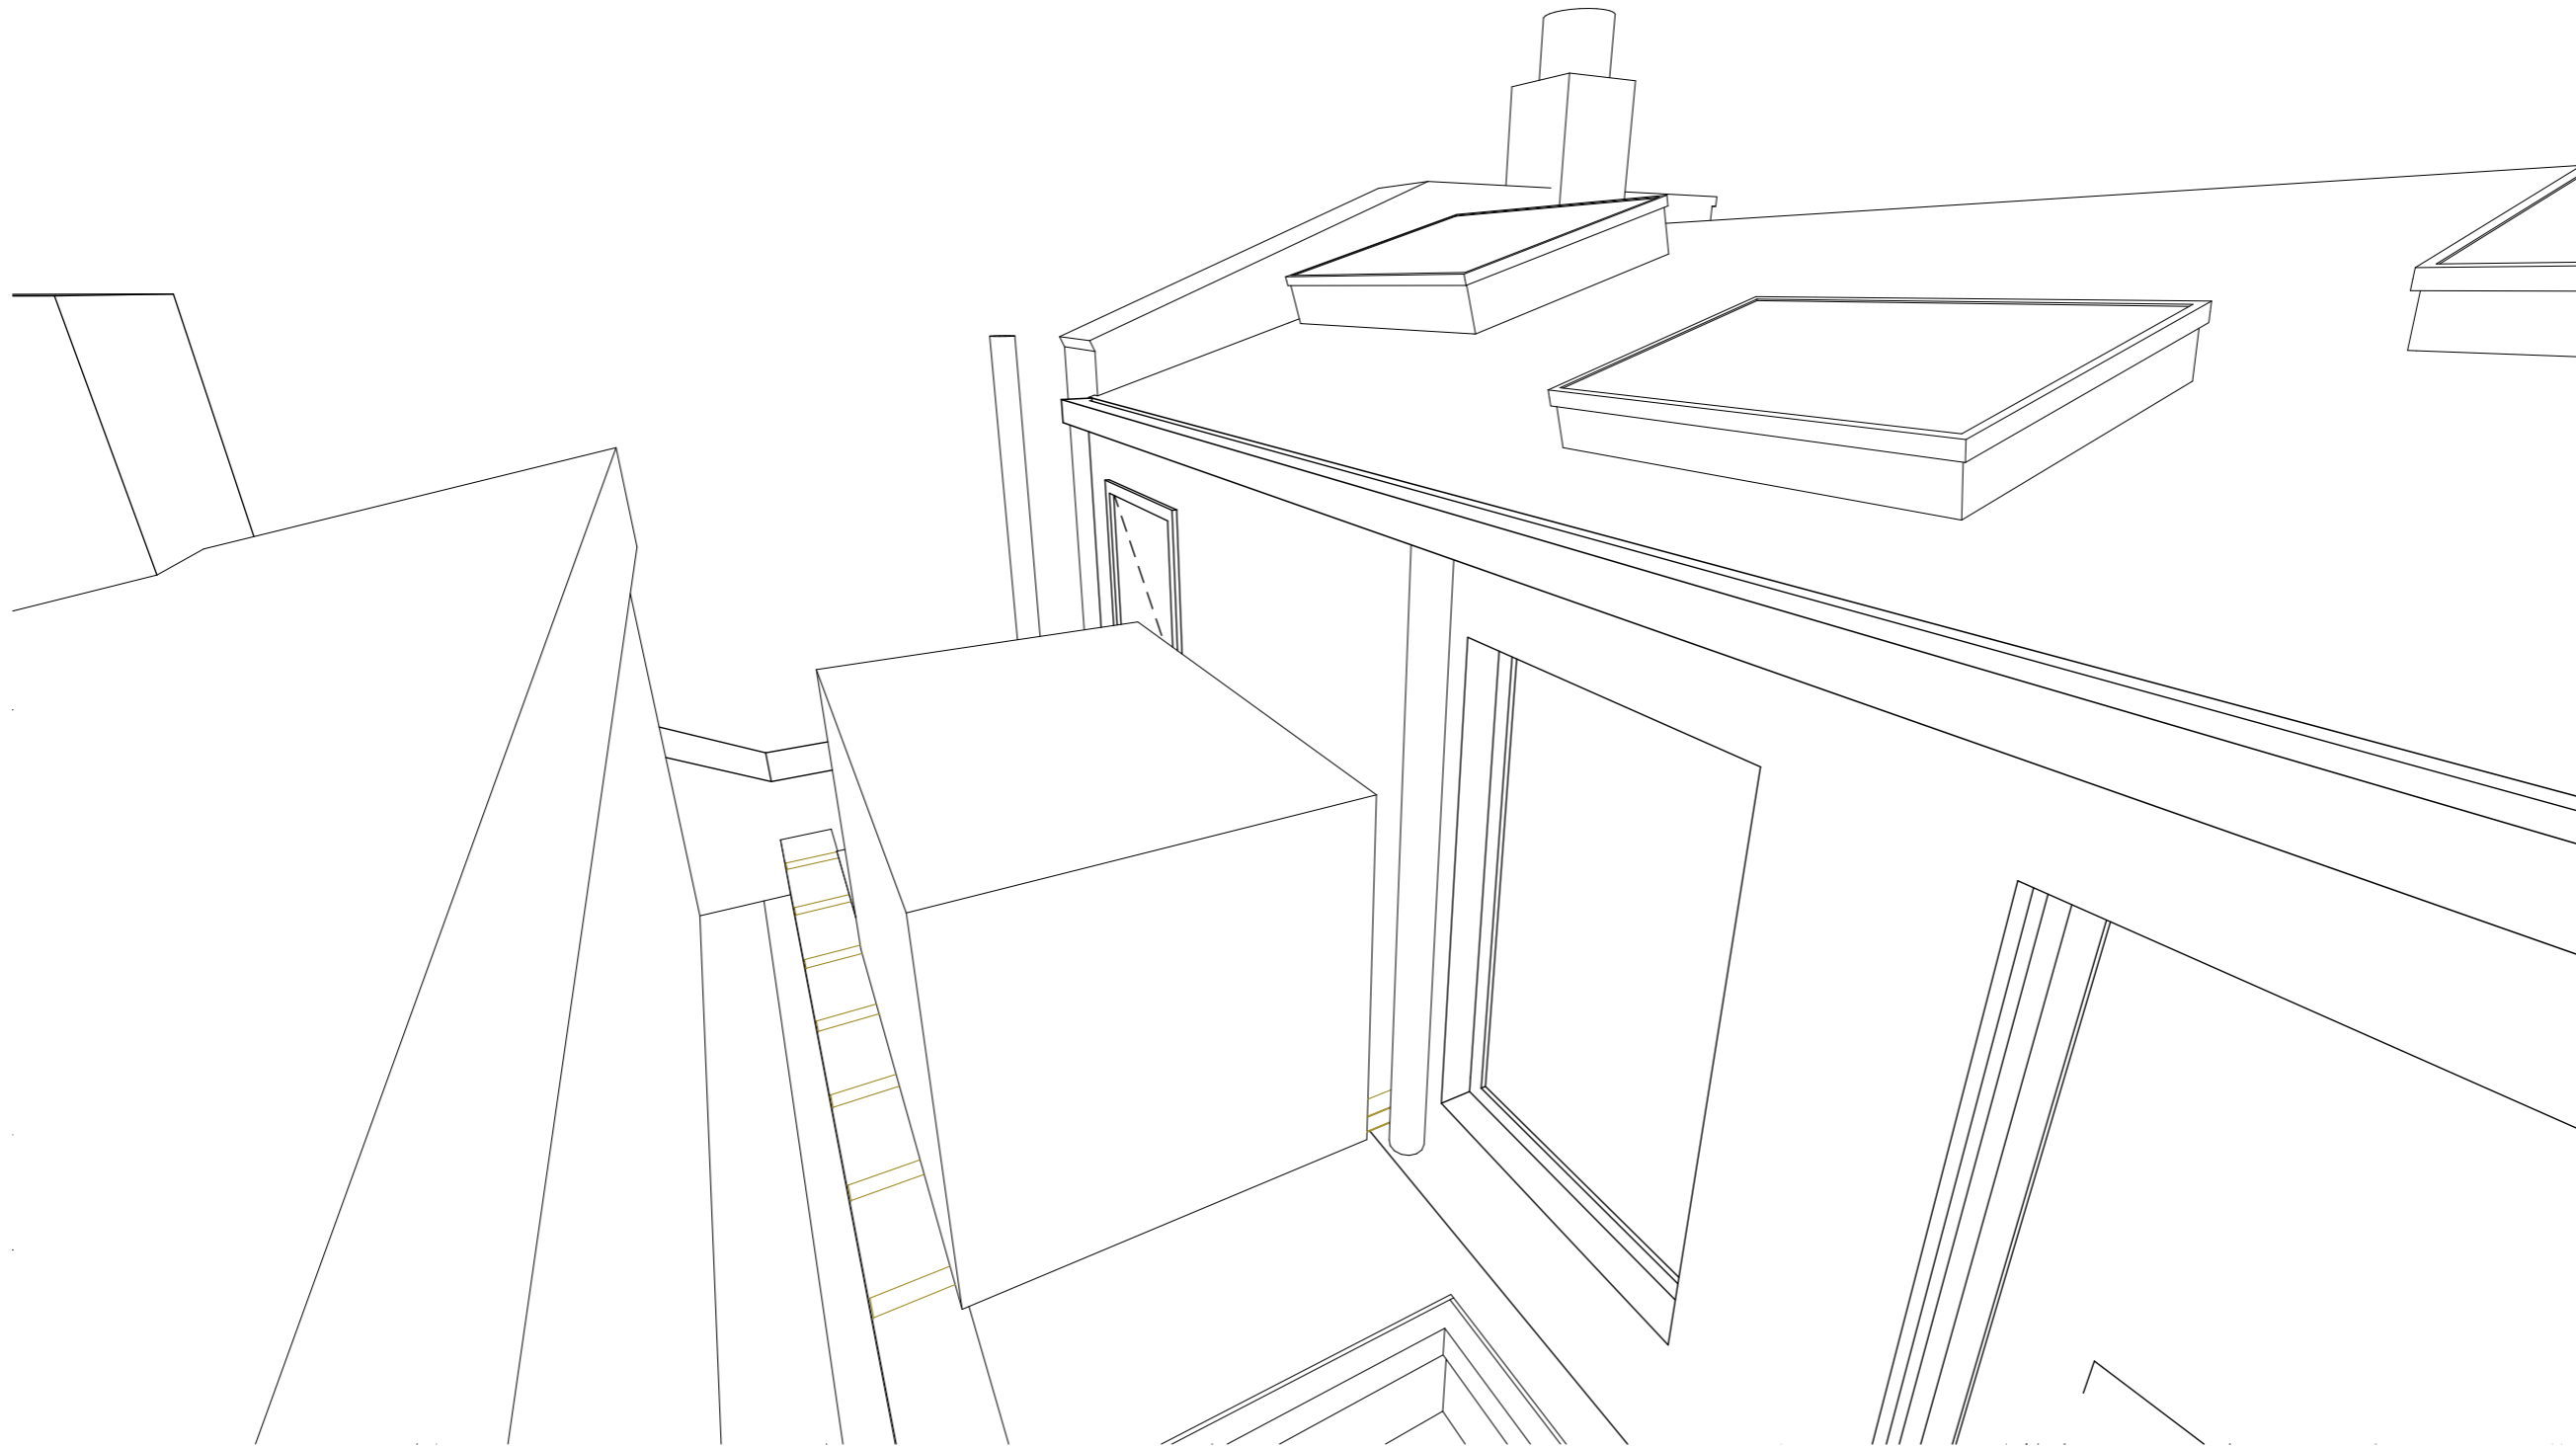

View of roof

RISE

25 lonsdale road
queen's park
london NW6 6RA

+44 20 32 90 10 03
mail@risedesignstudio.co.uk
www.risedesignstudio.co.uk

arb
Architects Registration Board

RIBA
Chartered Practice