

Project 6 Regent's Park Rd,  
NW1 7TX

Job Code  
RPA

Document Ref.  
GA-03A-4000

Title  
Proposed  
External View 01, External  
View 02, 3D Section


Issued for  
**Planning**

Drawn Checked Scale  
NM SRH @ A3


Legend

This design and drawing is the  
copyright of Rise Design Studio Limited  
and may not be reproduced in any  
form whatsoever without prior written  
consent. Issue of the drawing does not  
impart any real or implied copyright  
licence. Do not scale from this drawing


Revision Date Description

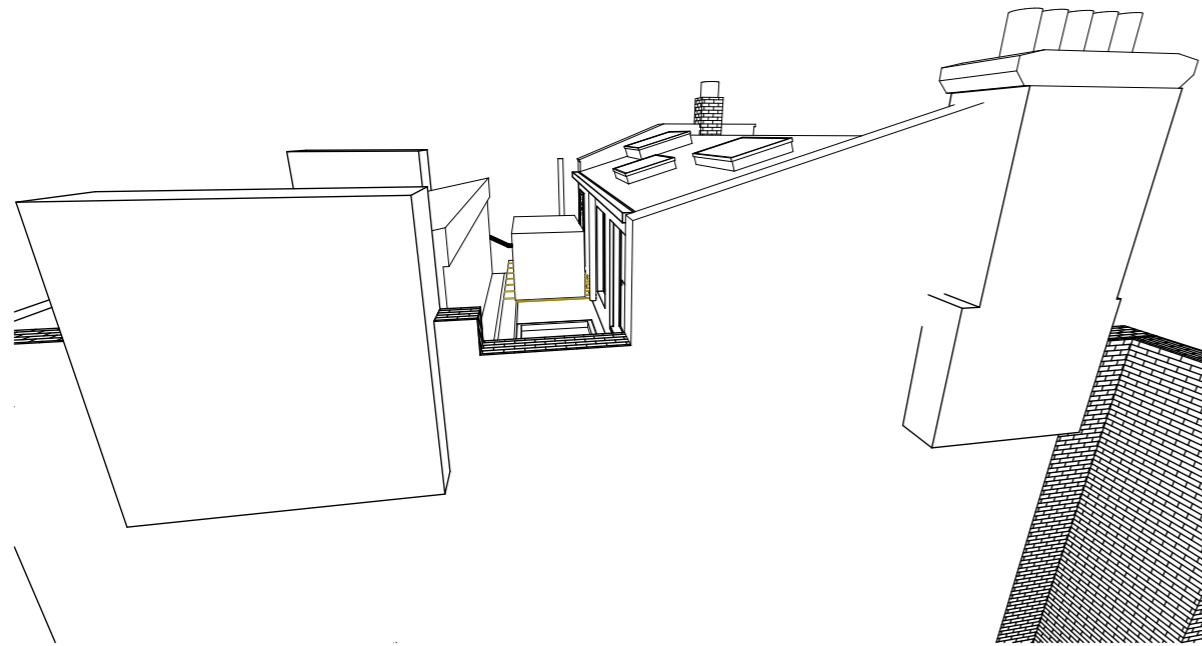

External View 01

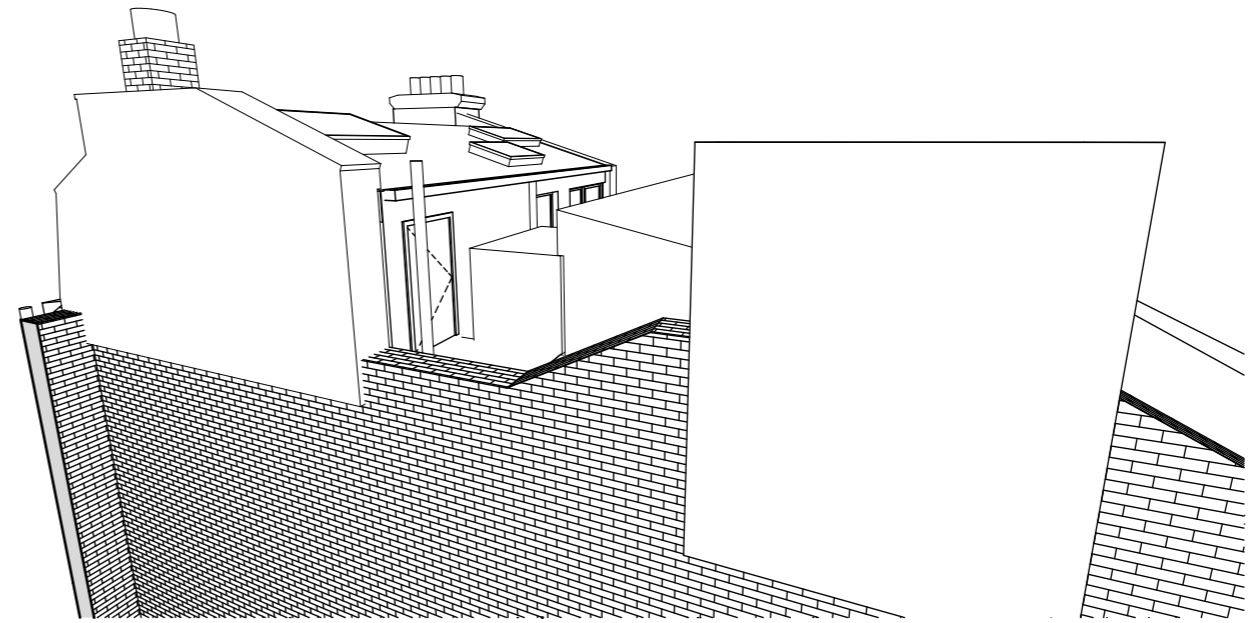

External View 02

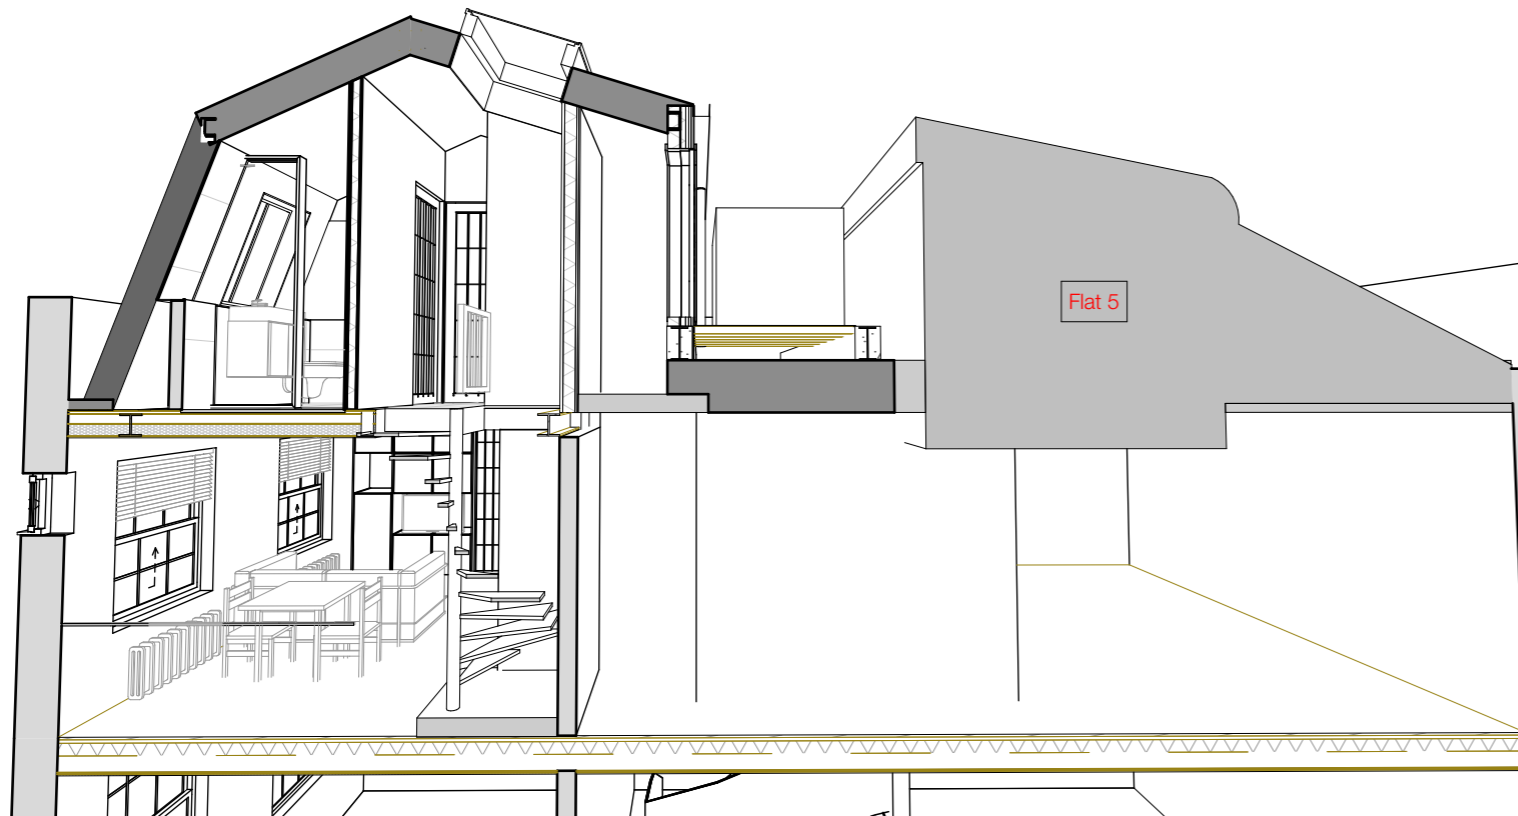

3D Section

**RISE**

25 lonsdale road  
queen's park  
london NW6 6RA

+44 20 32 90 10 03  
mail@risedesignstudio.co.uk  
www.risedesignstudio.co.uk

arb  
Architects Registration Board

RIBA  
Chartered Practice