

Project 6 Regent's Park Rd,
NW1 7TX

Job Code
RPA

Document Ref.
GA-03A-0001

Title
Existing

Site Location Plan


Issued for
Planning

Drawn NM Checked SRH Scale 1:1250 @ A3

Legend


This design and drawing is the copyright of Rise Design Studio Limited and may not be reproduced in any form whatsoever without prior written consent. Issue of the drawing does not impart any real or implied copyright licence. Do not scale from this drawing

Revision Date Description

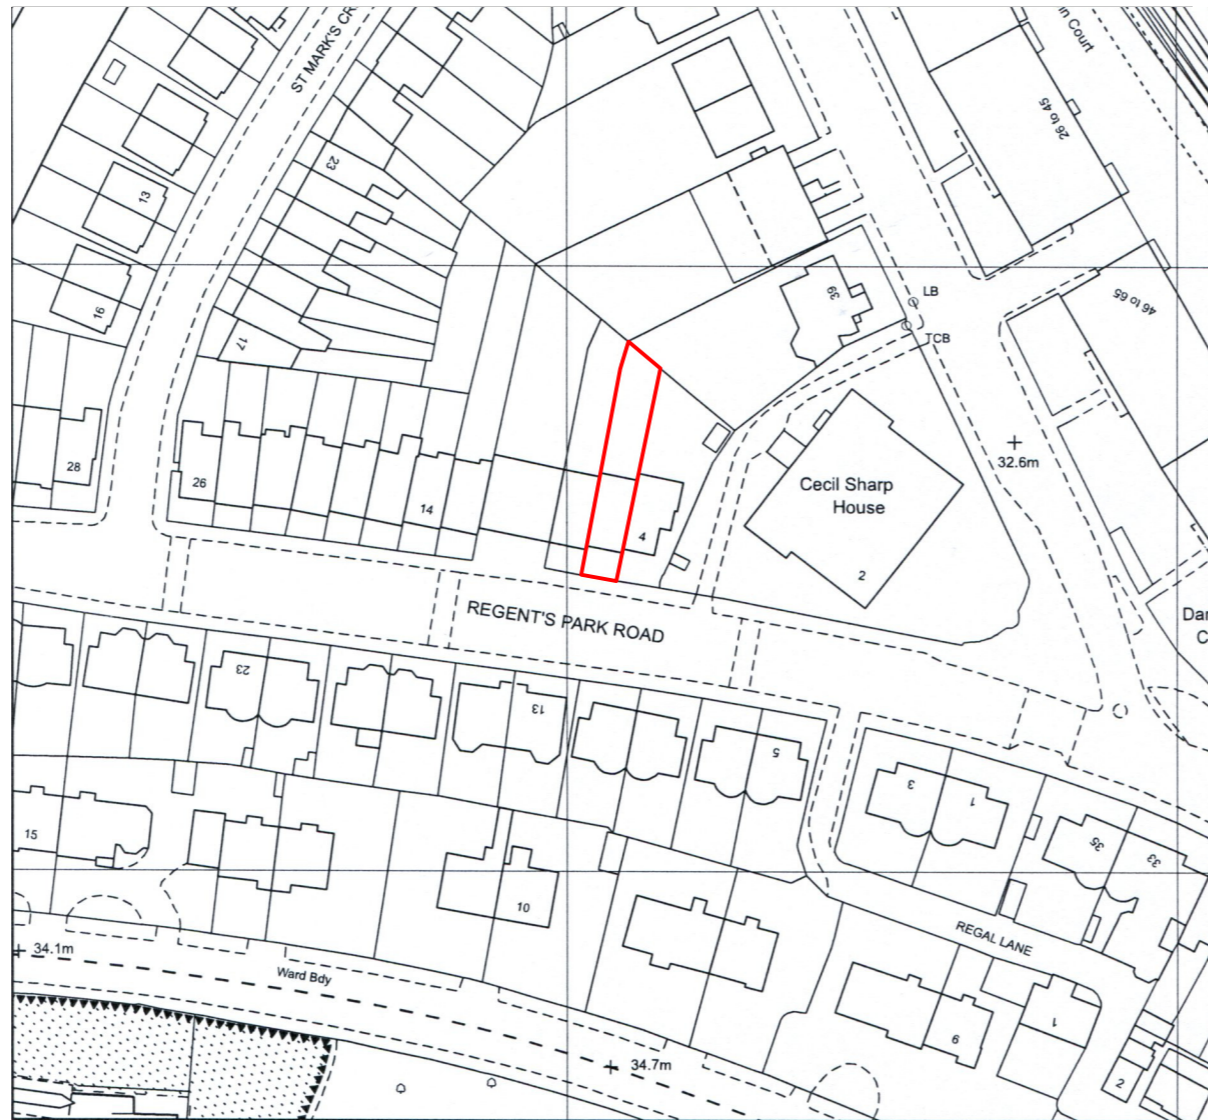

Site Location Plan

1:1250

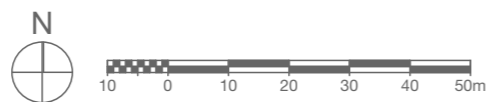

RISE

25 lonsdale road
queen's park
london NW6 6RA

+44 20 32 90 10 03
mail@risedesignstudio.co.uk
www.risedesignstudio.co.uk

