

PLANNING

THE ROCKET

Site:

The Rocket
120 Euston Road
London
NW1 2AL

Client: M&B

Date: 06.11.19

Drawn by: J.J


Revision: 1

MORGAN SIGNS & DESIGN


Unit A4
Walsall Enterprise Park
Regal Drive
Walsall
WS2 9HQ

T: 01922 635 726



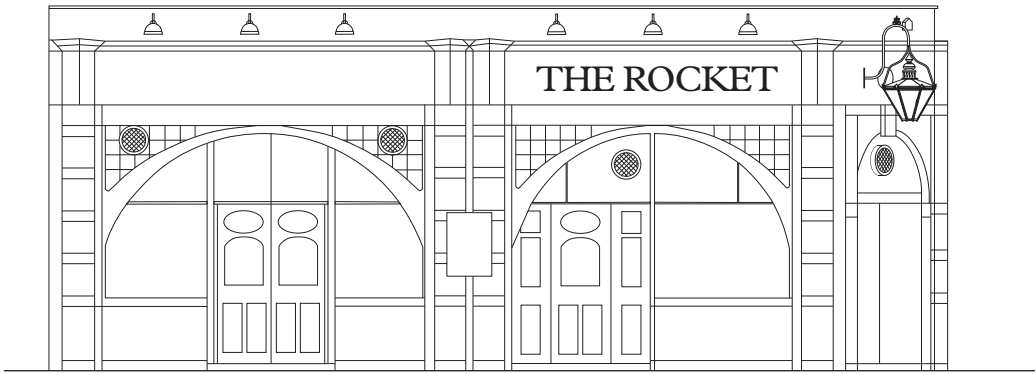

EXISTING ELEVATION
Scale: 1:100 @ A3

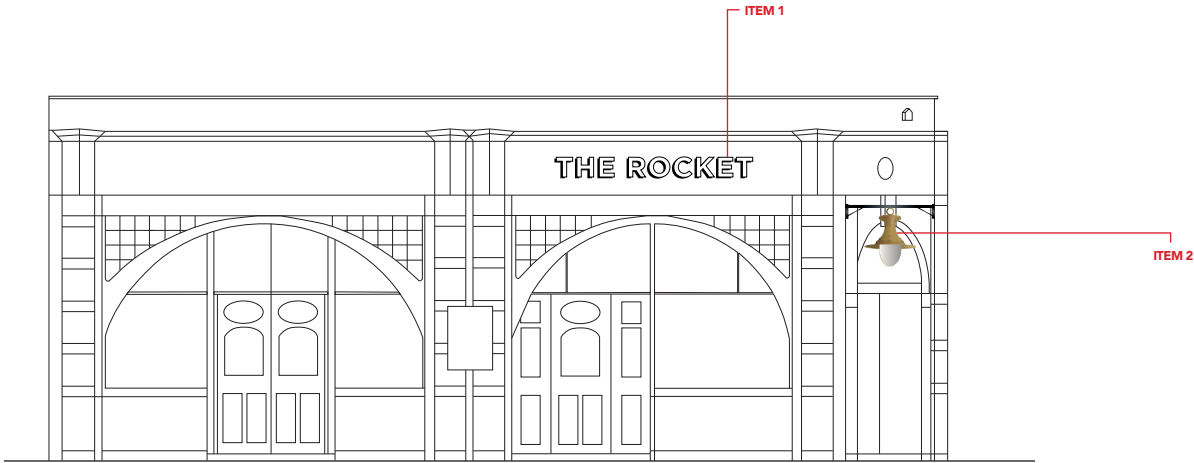

PROPOSED ELEVATION
Scale: 1:100 @ A3





PROPOSED SIGNAGE



ITEM 1 (1 OFF)

House name to be Built up letters coated white with 80mm return edge.
Coated white rimless opal acrylic faces internally illuminated by white LEDs.

Scale: 1:15 @ A3
Max letter height: 270mm
AGL: 3775mm




Item 2
Surrey B Lantern in POWDERCOATED GOLD
with bespoke bow bracket.


Size: (w) 665mm x (h) 620mm
AGL: 2600mm



ELEVATION DRAWING

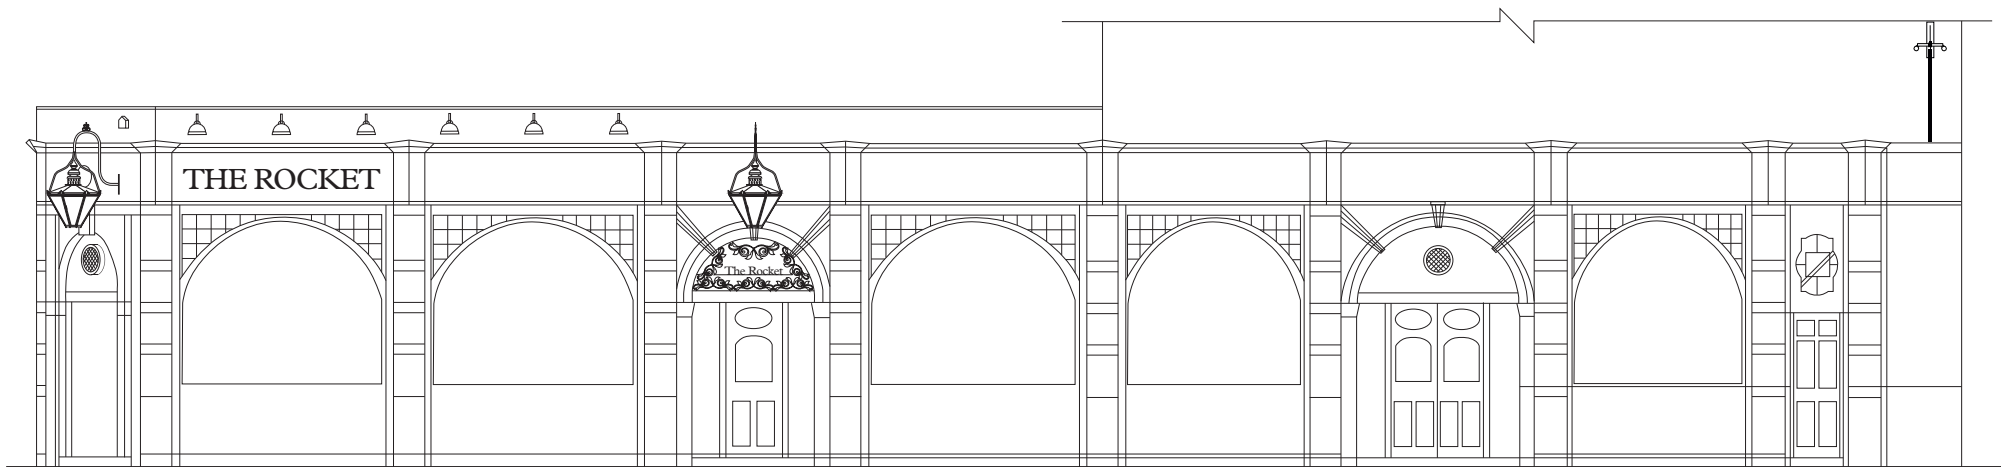

EXISTING ELEVATION
Scale: 1:100 @ A3

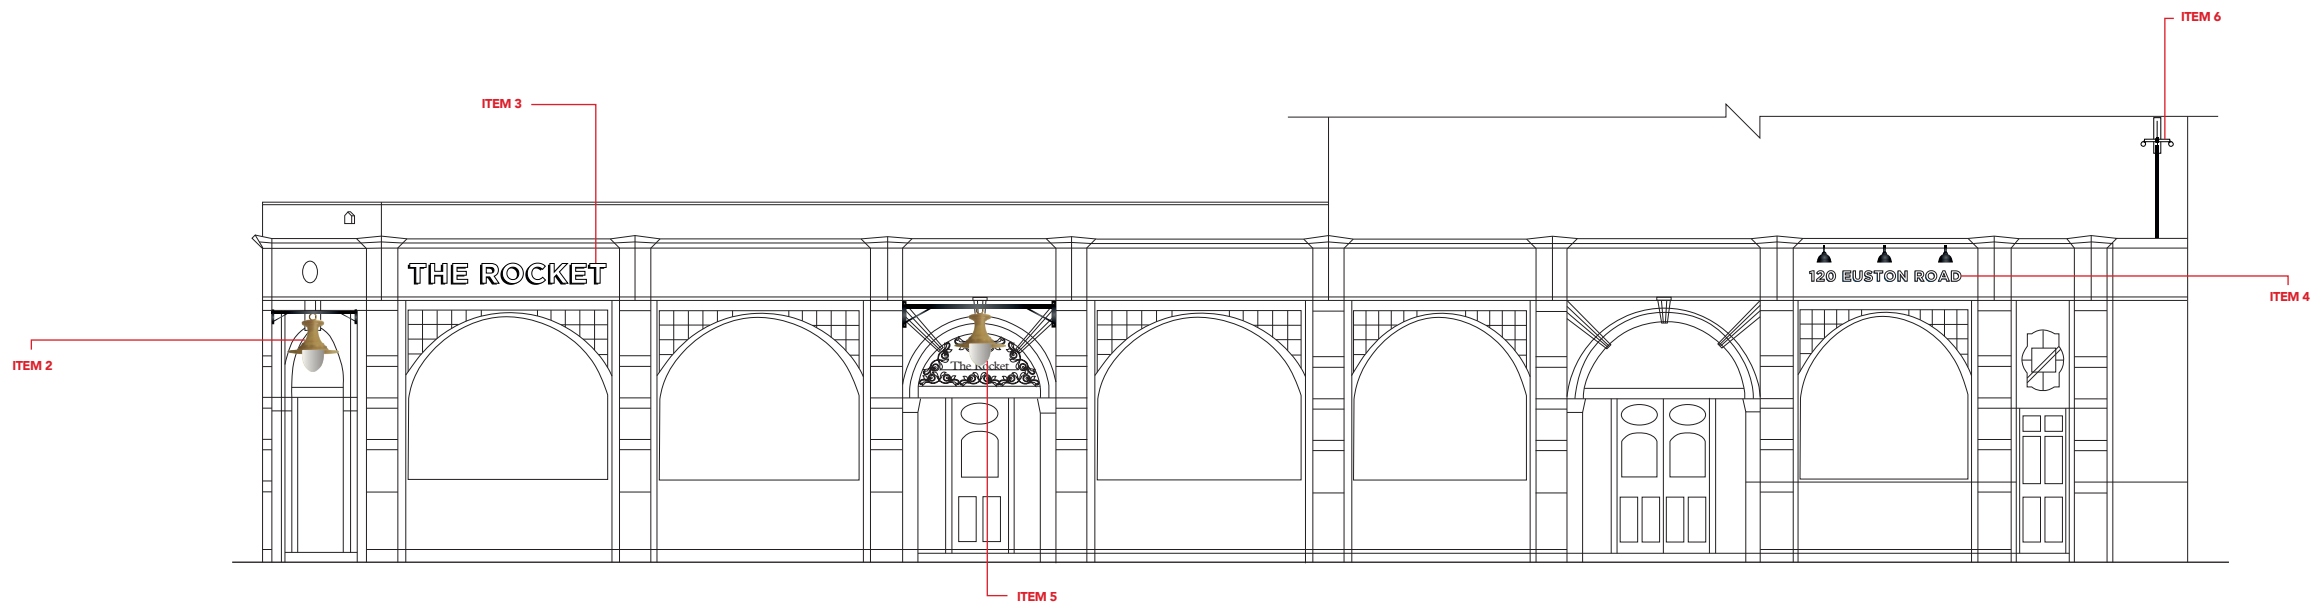

PROPOSED ELEVATION
Scale: 1:100 @ A3

PAINT
REFS:

Scale: 1:100 @ A3





PROPOSED VISUAL



PAINT
REFS:




Dulux
Ravens Flight



Fascia- Dulux
Brushed gold



PROPOSED SIGNAGE

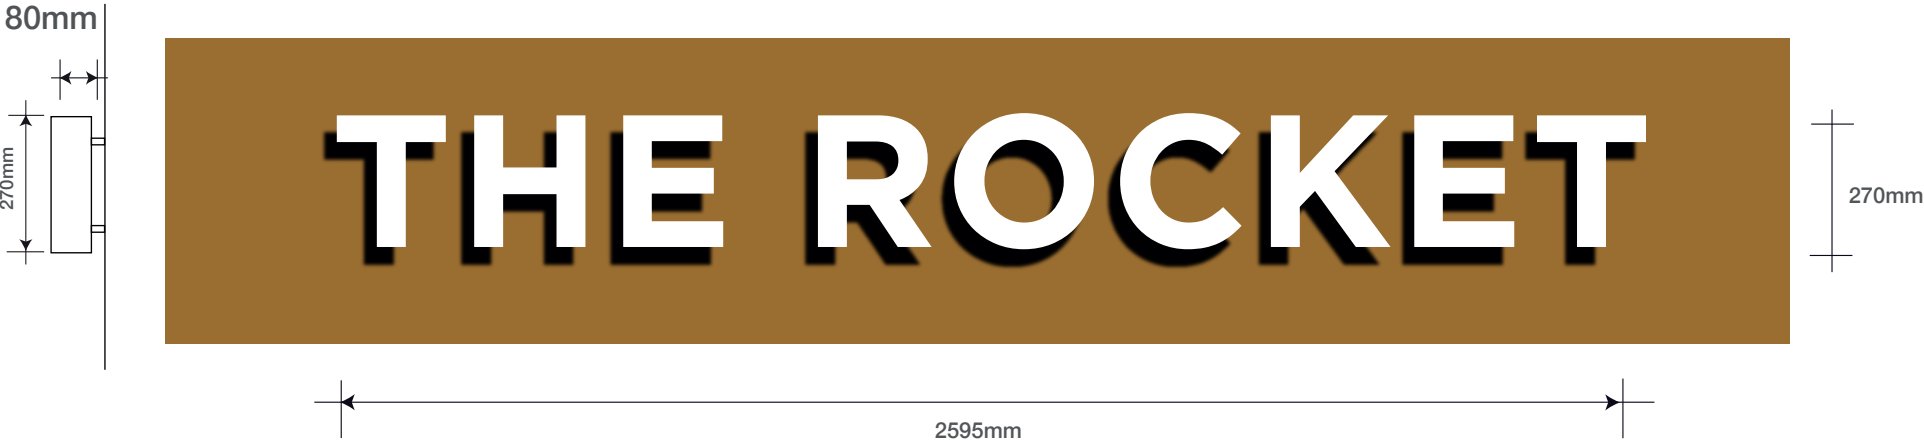

ITEM 3 (1 OFF)

House name to be Built up letters coated white with 80mm return edge.
Coated white rimless opal acrylic faces internally illuminated by white LEDs.

Scale: 1:15 @ A3
Max letter height: 270mm
AGL: 3775mm



ITEM 4 (1 OFF)

Signwritten Street name to painted fasica panel.
Illuminated by Black cowl lights.

Scale: 1:15 @ A3
Max letter height: 150mm
AGL: 3700mm




PROPOSED SIGNAGE



Item 5

Surrey B Lantern in POWDERCOATED GOLD
Brass is discontinued!
with bespoke bow bracket.

Size: (w) 665mm x (h) 620mm

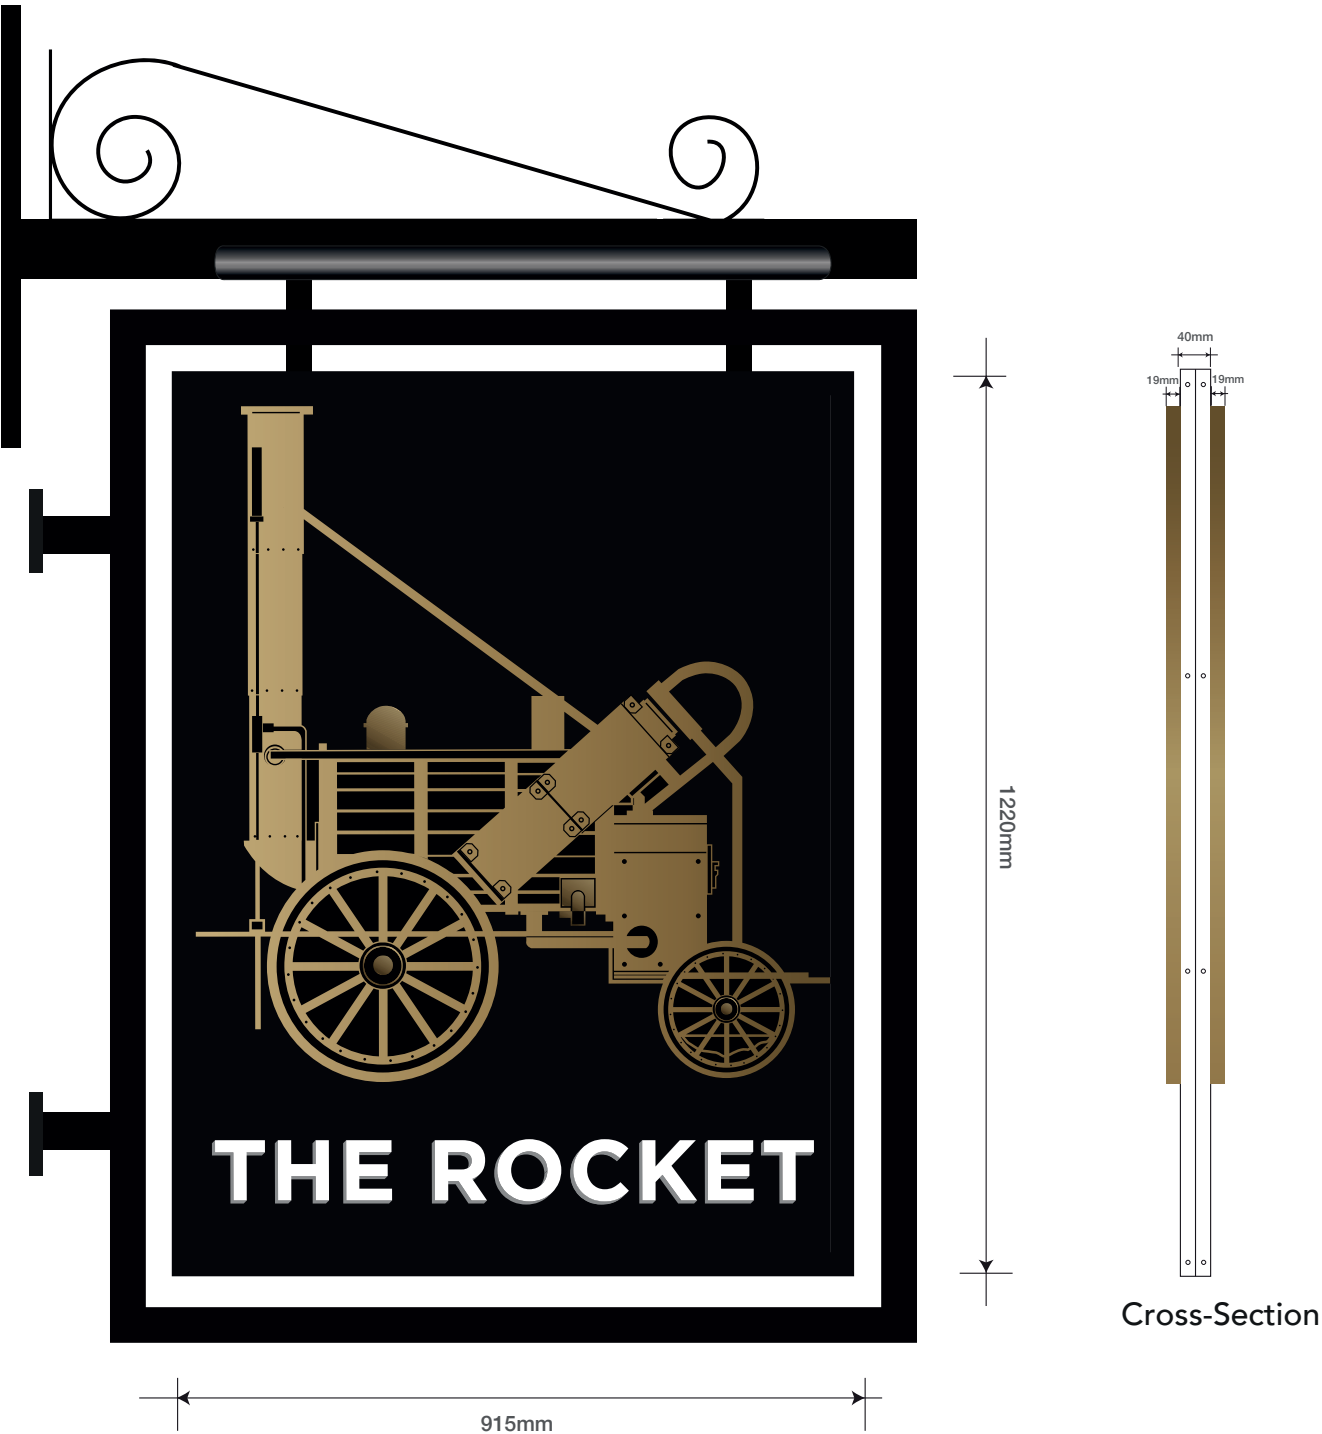

ITEM 6

Folded aluminium tray sign powdercoated satin Black.
House name in applied White vinyl with a Grey dropshadow.
Logo in 19mm MediteTricoya coated Black and with a gold leaf display.
New trough lighting.

Fitted onto existing steelwork and gibbet.
Pictorial to be same size as existing.

Scale: 1:10



EXISTING SITE



PAINT
REFS: