
ink.	LONDON OFFICE: 10 CHANCEL ST, SE1 0UX T. +44 (0) 20 7021 0561		LANDLORD	
	CHRISTCHURCH OFFICE: TOLSEY STUDIO, 46 HIGH ST. CHRISTCHURCH, BH23 1BN T. +44 (0) 1202 496 222 www.inkassociates.co.uk	$\mathbf{J}.\mathbf{C}\mathbf{R}\mathbf{E}\mathbf{W}$		

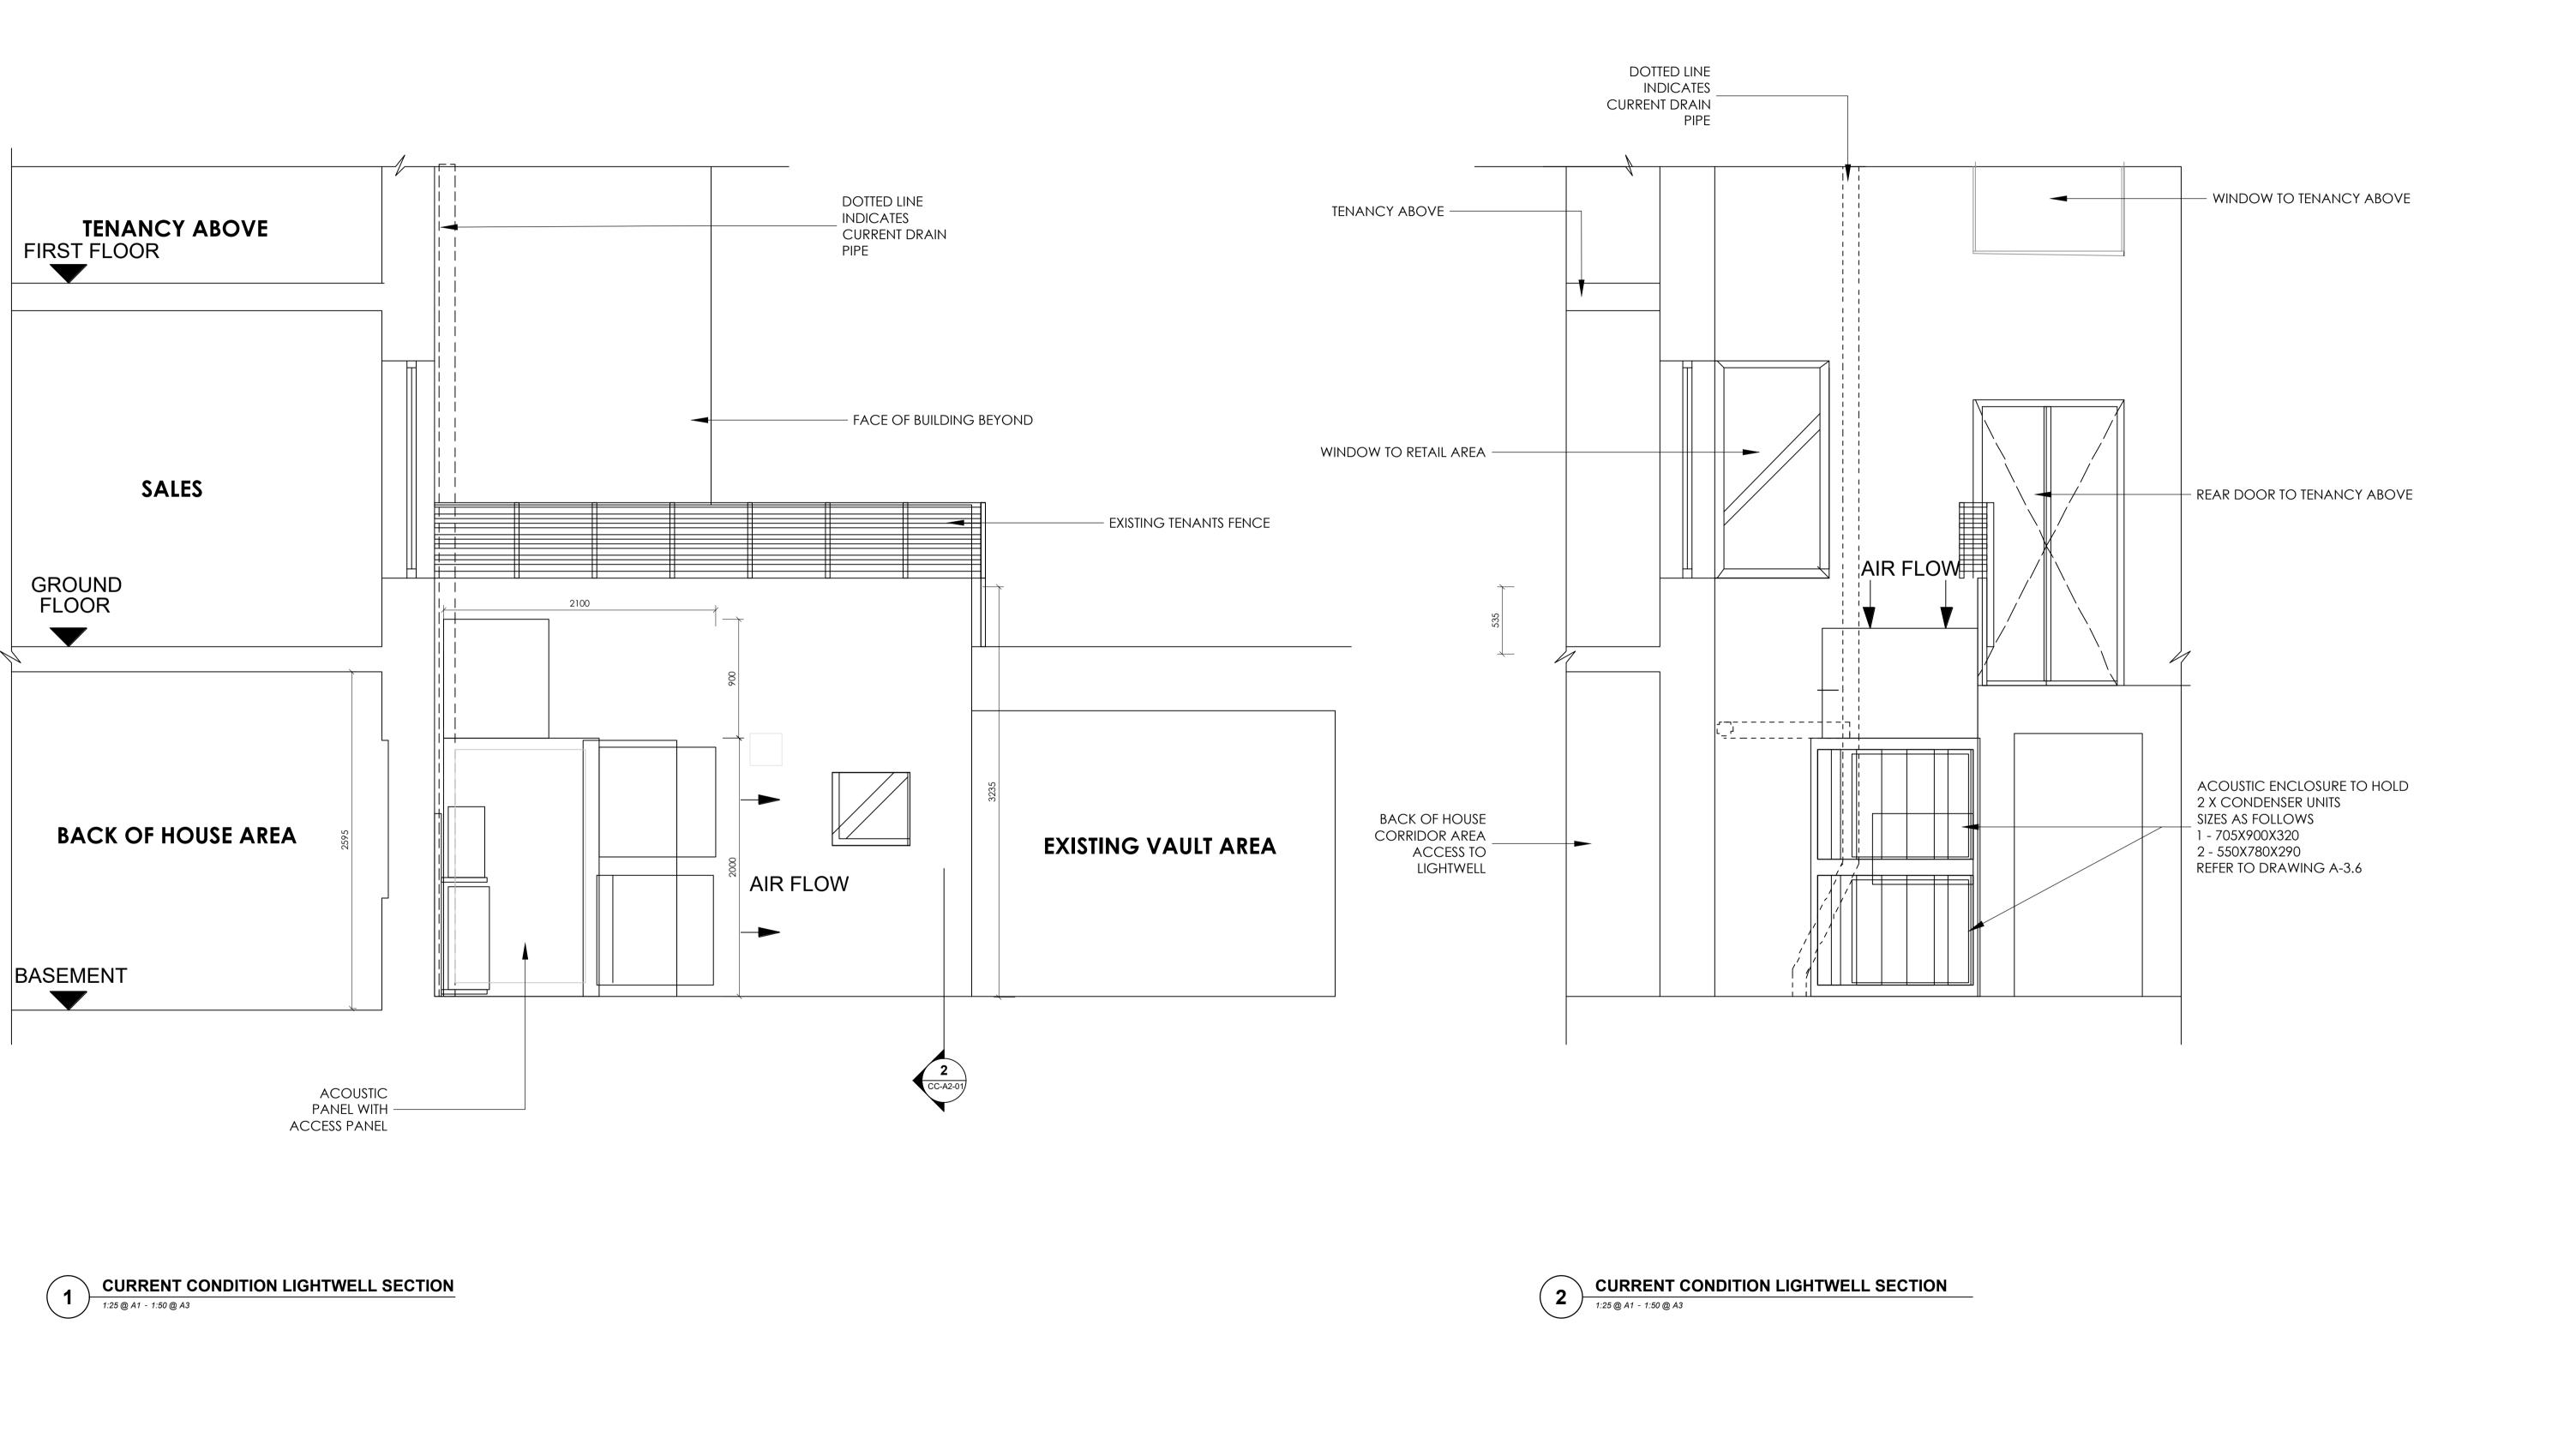

RE /	EV COMMENT AUTH DATE / / / / /	© COPYRIGHT REMAINS WITH INK ASSOCIATES LTD. THIS DRAWING IS ISSUED ON THE CONDITION THAT IT IS NOT REPRODUCED, RETAINED OR DISCLOSED TO ANY UNAUTHORIZED PERSON EITHER WHOLLY OR IN PART WITHOUT THE CONSENT IN WRITING OF INK ASSOCIATES LTD.	DATE CREATED. 23.10.2019	PROJECT TITLE. 38 LAMB'S CONDUIT	CURRENT CONDITION	DRAV	AWING TITLE.
		THIS DRAWING REMAINS THE INTELLECTUAL PROPERTY OF INK ASSOCIATES LTD. (06069944) DO NOT SCALE FROM THIS DRAWING. ALL MEASUREMENTS ARE IN MILLIMETERS UNLESS STATED OTHERWISE. THE GENERAL CONTRACTOR (GC) IS RESPONSIBLE TO VERIFY DIMENSIONS ON SITE PRIOR TO MANUFACTURE. ANY DIMENSIONAL	DRAWN BY. MR	STREET, LONDON	LIGHTWELL SECTIONS		ŀ÷
		DISCREPENCIES ARE TO BE REPORTED TO INK ASSOCIATES LTD IMMEDIATELY. THE GENERAL CONTRACTOR (GC) IS TO PRODUCE A FULL SET OF SCALED CONSTRUCTION DRAWINGS FOR CONSTRUCTION AND APPROVAL PRIOR TO MANUFACTURE. THE CONTRACTOR IS TO ENSURE STRUCTURAL STABILITY OF ALL INSTALLATION DETAILS AND	CHECKED BY. SWB	CLIENT. J CREW	DWG NO.	SUFFIX.	REV.
		ELEMENTS. ALWAYS REFER TO RELATED DRAWINGS WHEN CONSIDERING INFORMATION CONTAINED WITHIN THIS DRAWING. ALL WORKS CARRIED OUT ON SITE ARE TO BE IN ACCORDANCE WITH ALL CURRENT AND RELEVANT	SCALE / SHEET SIZE. AS STATED	PROJECT NO.		01	
		LOCAL BUILDING REGULATIONS AND CONSTRUCTION DESIGN MANAGEMENT (CDM) REGULATIONS. ALL MATERIALS & SURFACE FINISHES USED ON SITE ARE TO BE IN ACCORDANCE WITH APPROPRIATE FIRE RATINGS AS STIPULATED BY BUILDING CONTROL AND THE LOCAL FIRE OFFICER.	PRINT DATE. 24/10/2019	JC-001	CC-A2-01	.Uʻl	