



Lower ground floor level of 16 Frognal Gardens to the back of the property

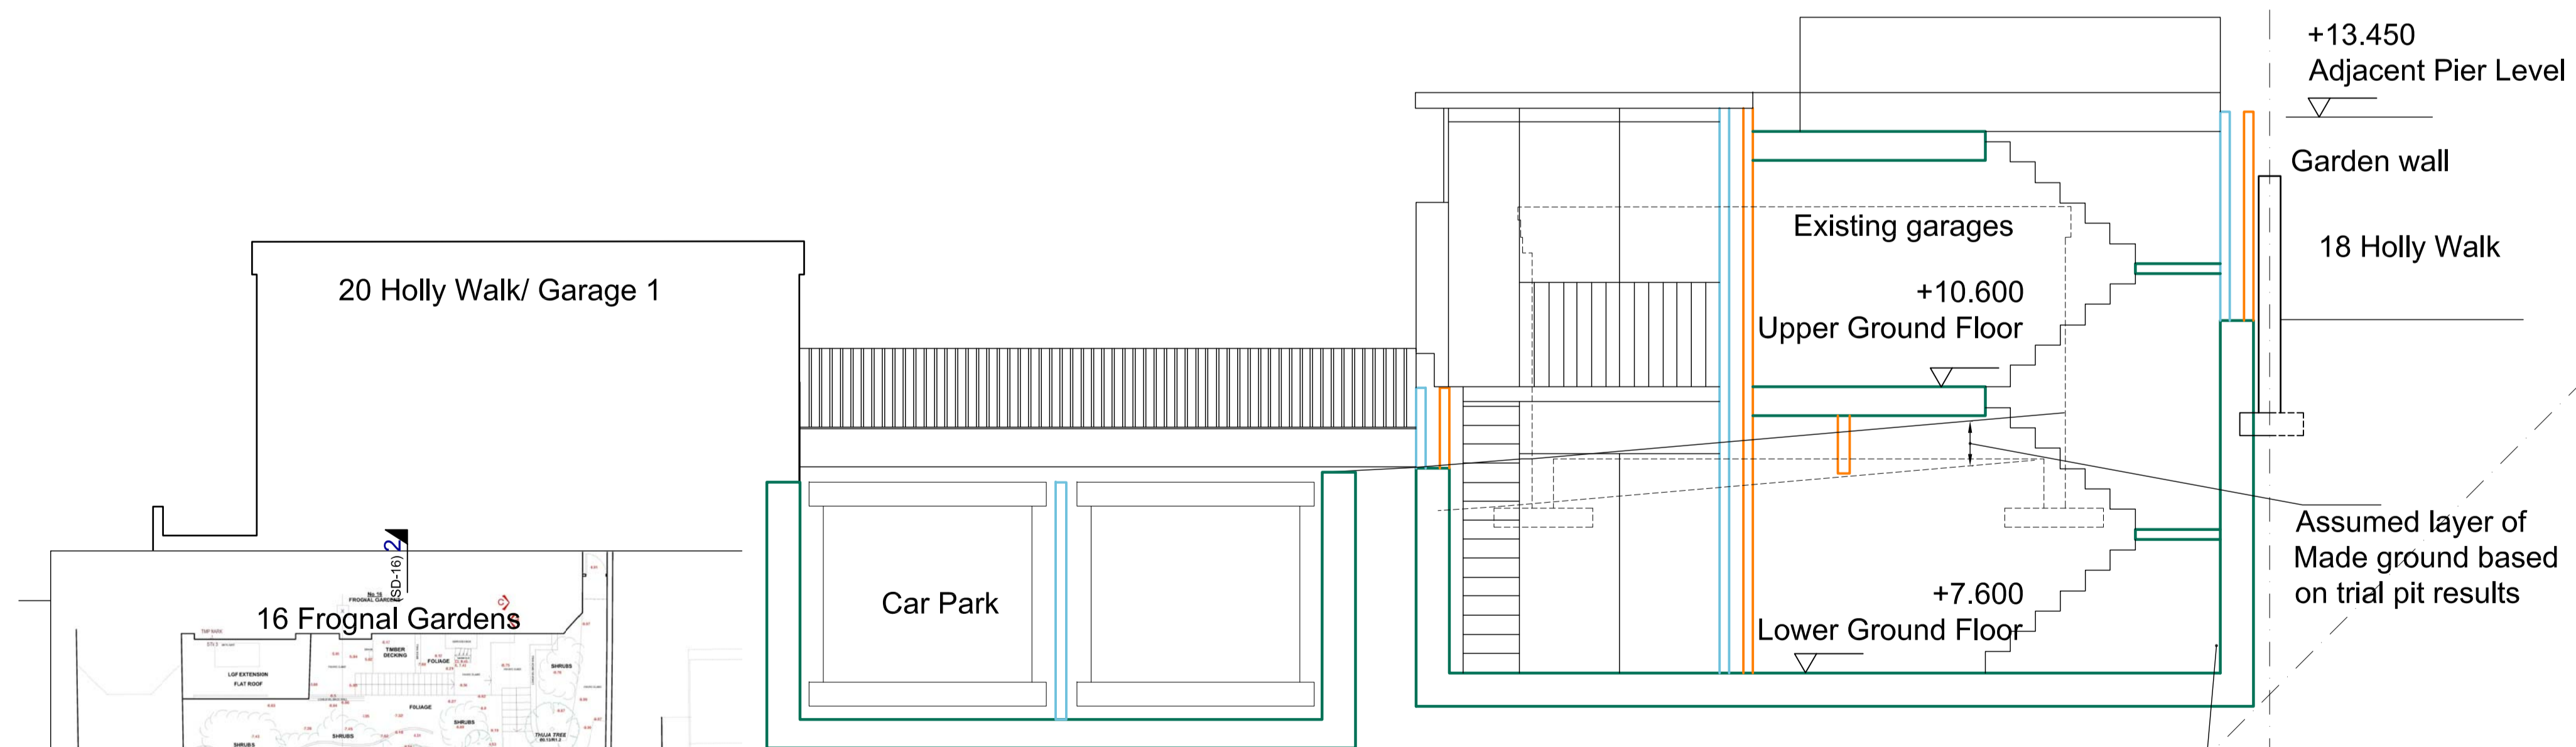

Wall to be cast in sections. Underpinning of the garden wall not required.

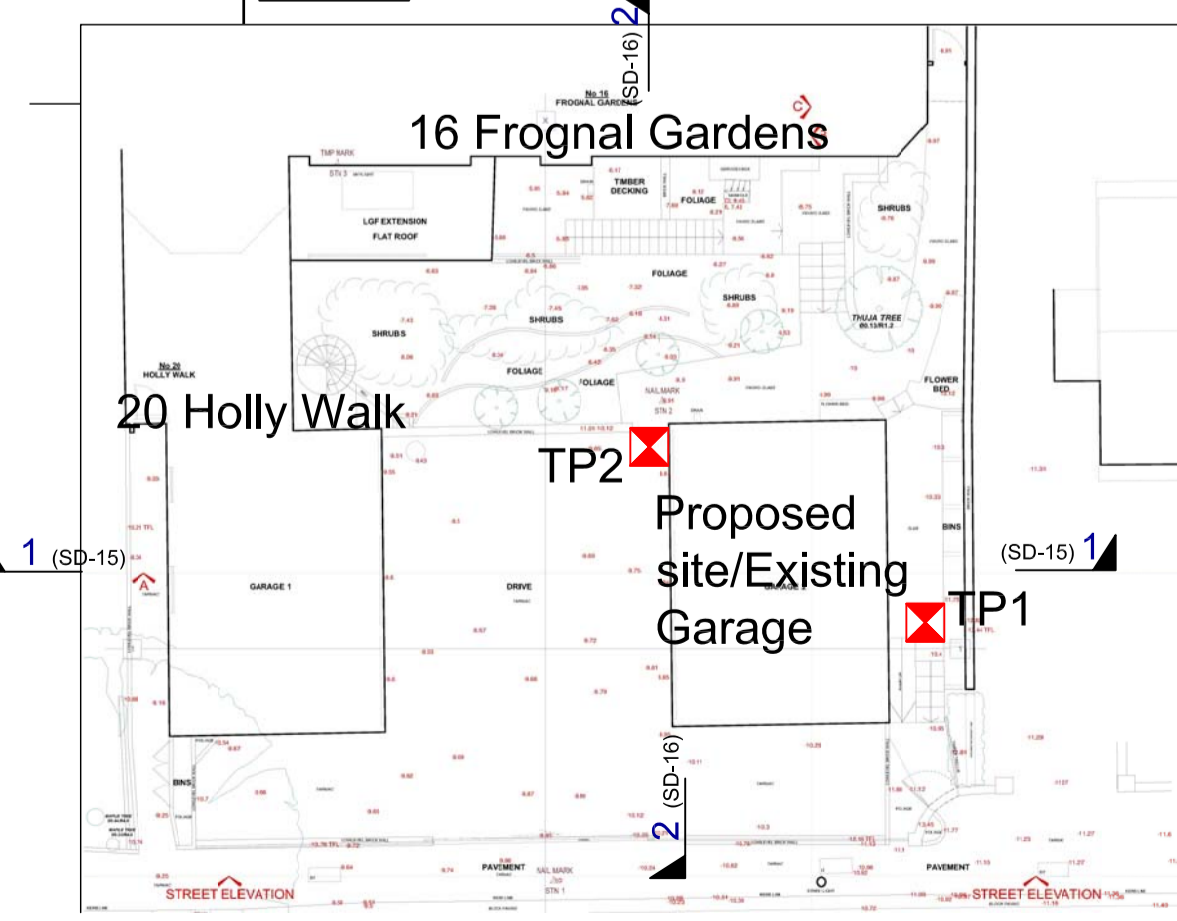

Issued for Planning

Rev	Date	Amendments
3	07/08/2019	Alteration to plans to final architectural plans
2	24/07/2019	Section updated
1	08/10/2018	Section updated
-	18/07/2018	First issue for comment

**Croft Structural Engineers**

Clockshop Mews,  
1/a 40 Saxon Rd,  
London, SE25 5EH,  
020 8684 4744  
www.croftse.co.uk

Client: **Mr. Alan Harari**

Project: **Holly Walk**

Title: **Existing and Proposed section 1-1**

Job Number	Drawn	Scale
180618	pr	as shown
Dwg Number	Rev	Date
SD-15	3	October '18