

OLIVER WEST & JOHN SCOTT ARCHITECTS

The Studio 3A Bath Road Bedford Park London W4 1LL 020 8995 4275 studio@westscottarchitects.co.uk



HIGHGATE CEMETERY - CHESTER ROAD ENTRANCE

OVERALL PLAN OF PROPOSALS 1:50 A1A3

968/E/03 B.

REVISIONS A: JULY 2019 - CCTV CAMERA
REMOVED.

B: NOV. 2019 - REDESIGN WITH
WALL OMITTED

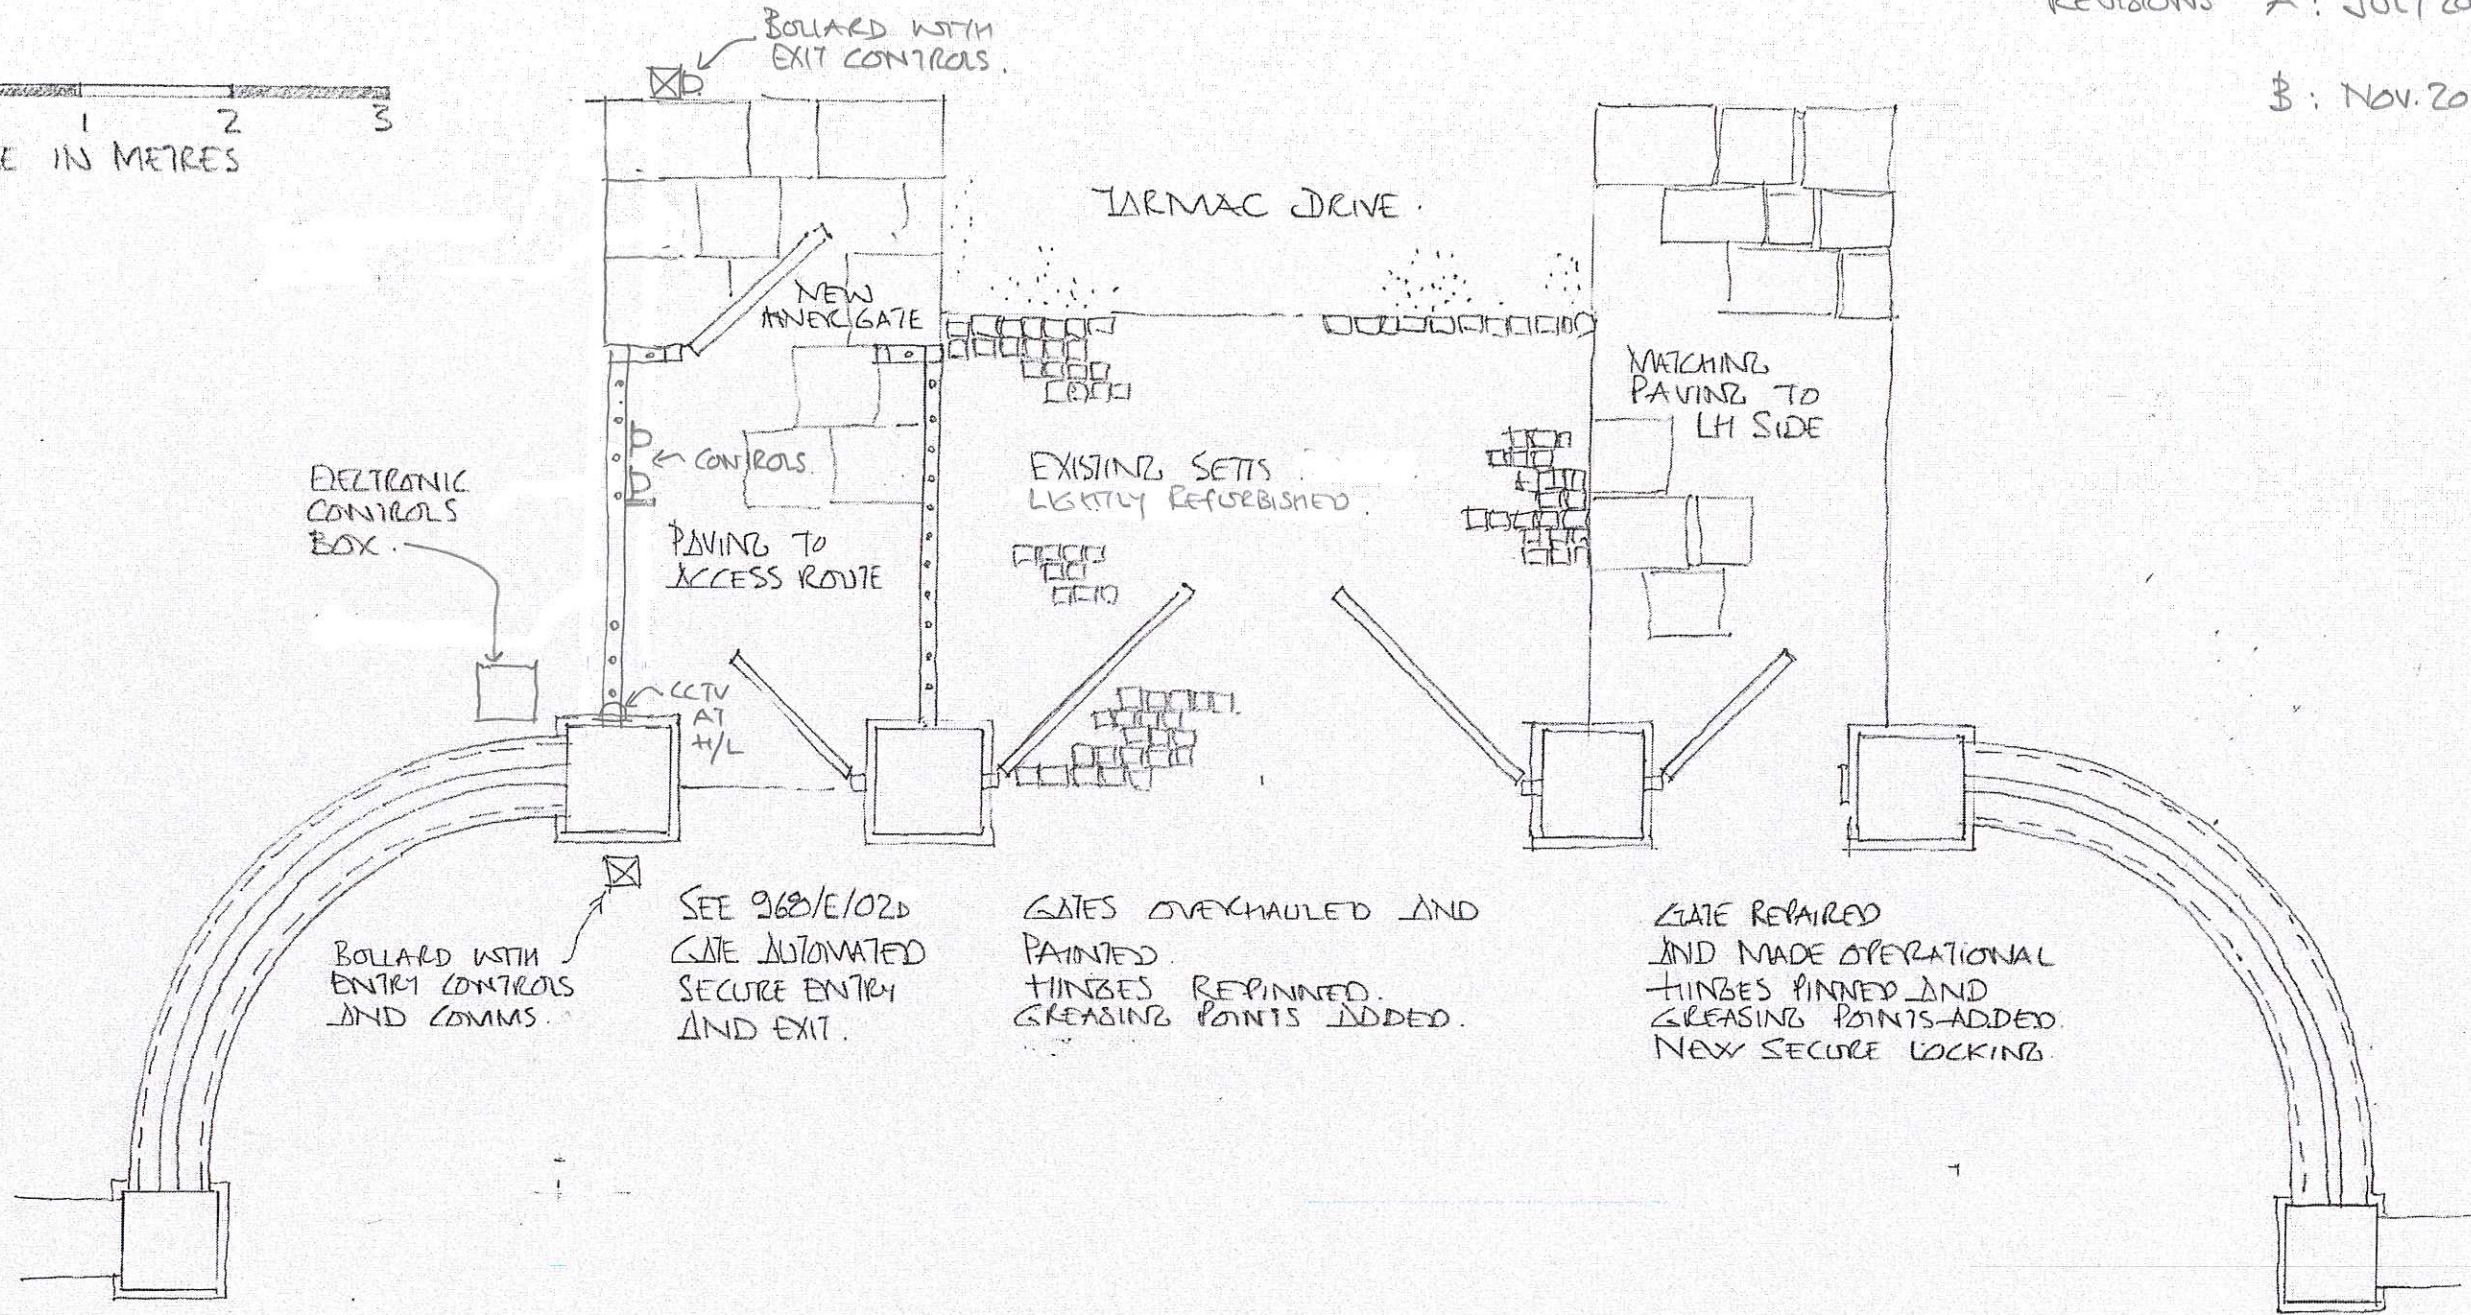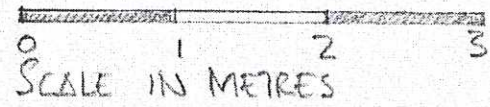

ELECTRONIC
CONTROLS
BOX.

BOLLARD WITH
EXIT CONTROLS.

TARMAC DRIVE

NEW ANNEC GATE

CONTROLS

PAVING TO
ACCESS ROUTE

CCTV
AT
H/L

EXISTING SETTS
LIGHTLY REFURBISHED

MATCHING
PAVING TO
LH SIDE

BOLLARD WITH
ENTRY CONTROLS
AND COMMS.

SEE 968/E/02D
GATE AUTOMATED
SECURE ENTRY
AND EXIT.

GATES OVERHAULED AND
PAINTED.
HINGES REPINNED.
GREASING POINTS ADDED.

GATE REPAIRED
AND MADE OPERATIONAL
HINGES PINNED AND
GREASING POINTS ADDED.
NEW SECURE LOCKING.