

OLIVER WEST & JOHN SCOTT ARCHITECTS

The Studio 3A Bath Road Bedford Park London W4 1LL 020 8995 4275 studio@westscottarchitects.co.uk

HIGHGATE CEMETERY · CHESTER ROAD ENTRANCE



1:20 AT A3.

968/E/04

DETAILS OF NEW WALL TO SECURE ENTRANCE · PLAN ETC SEE 968/E/02B.03.

0 500 1000 1500
MM.
SCALE
1:20 AT A3.

REVISIONS
A: JULY 2019 · DIMENSIONS ADDED AND CAMERA REPOSITIONED.
B: NOV 2019 · WALL OMITTED RAILINGS REDUCED GENERAL REVISIONS

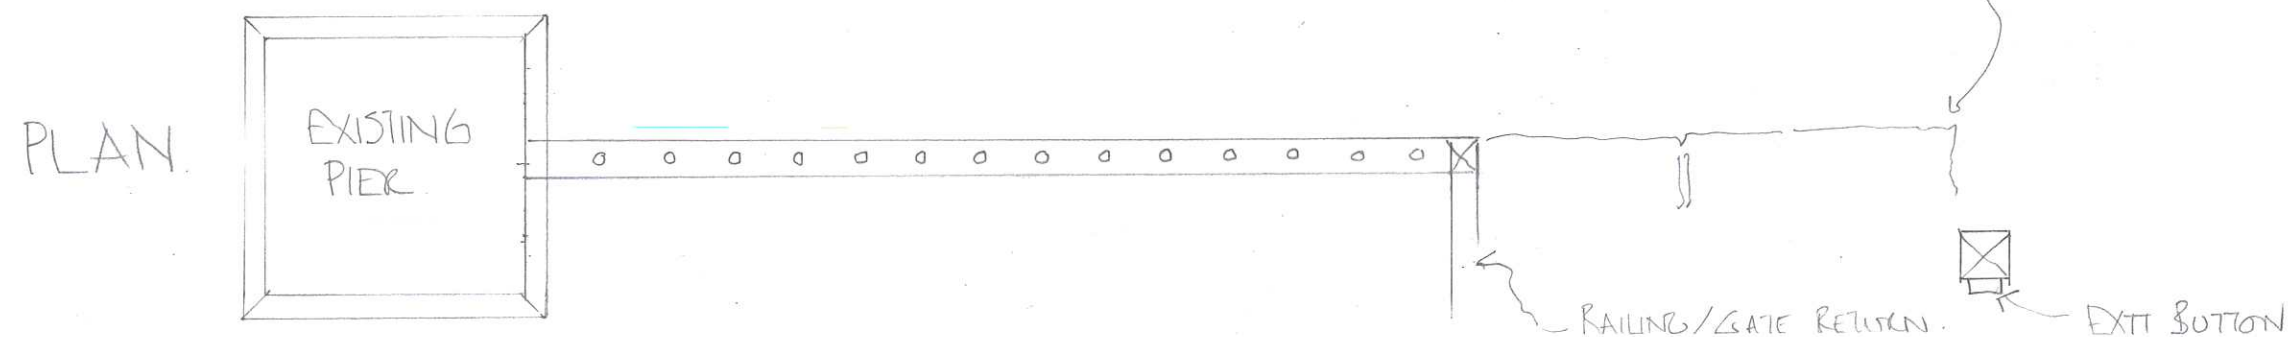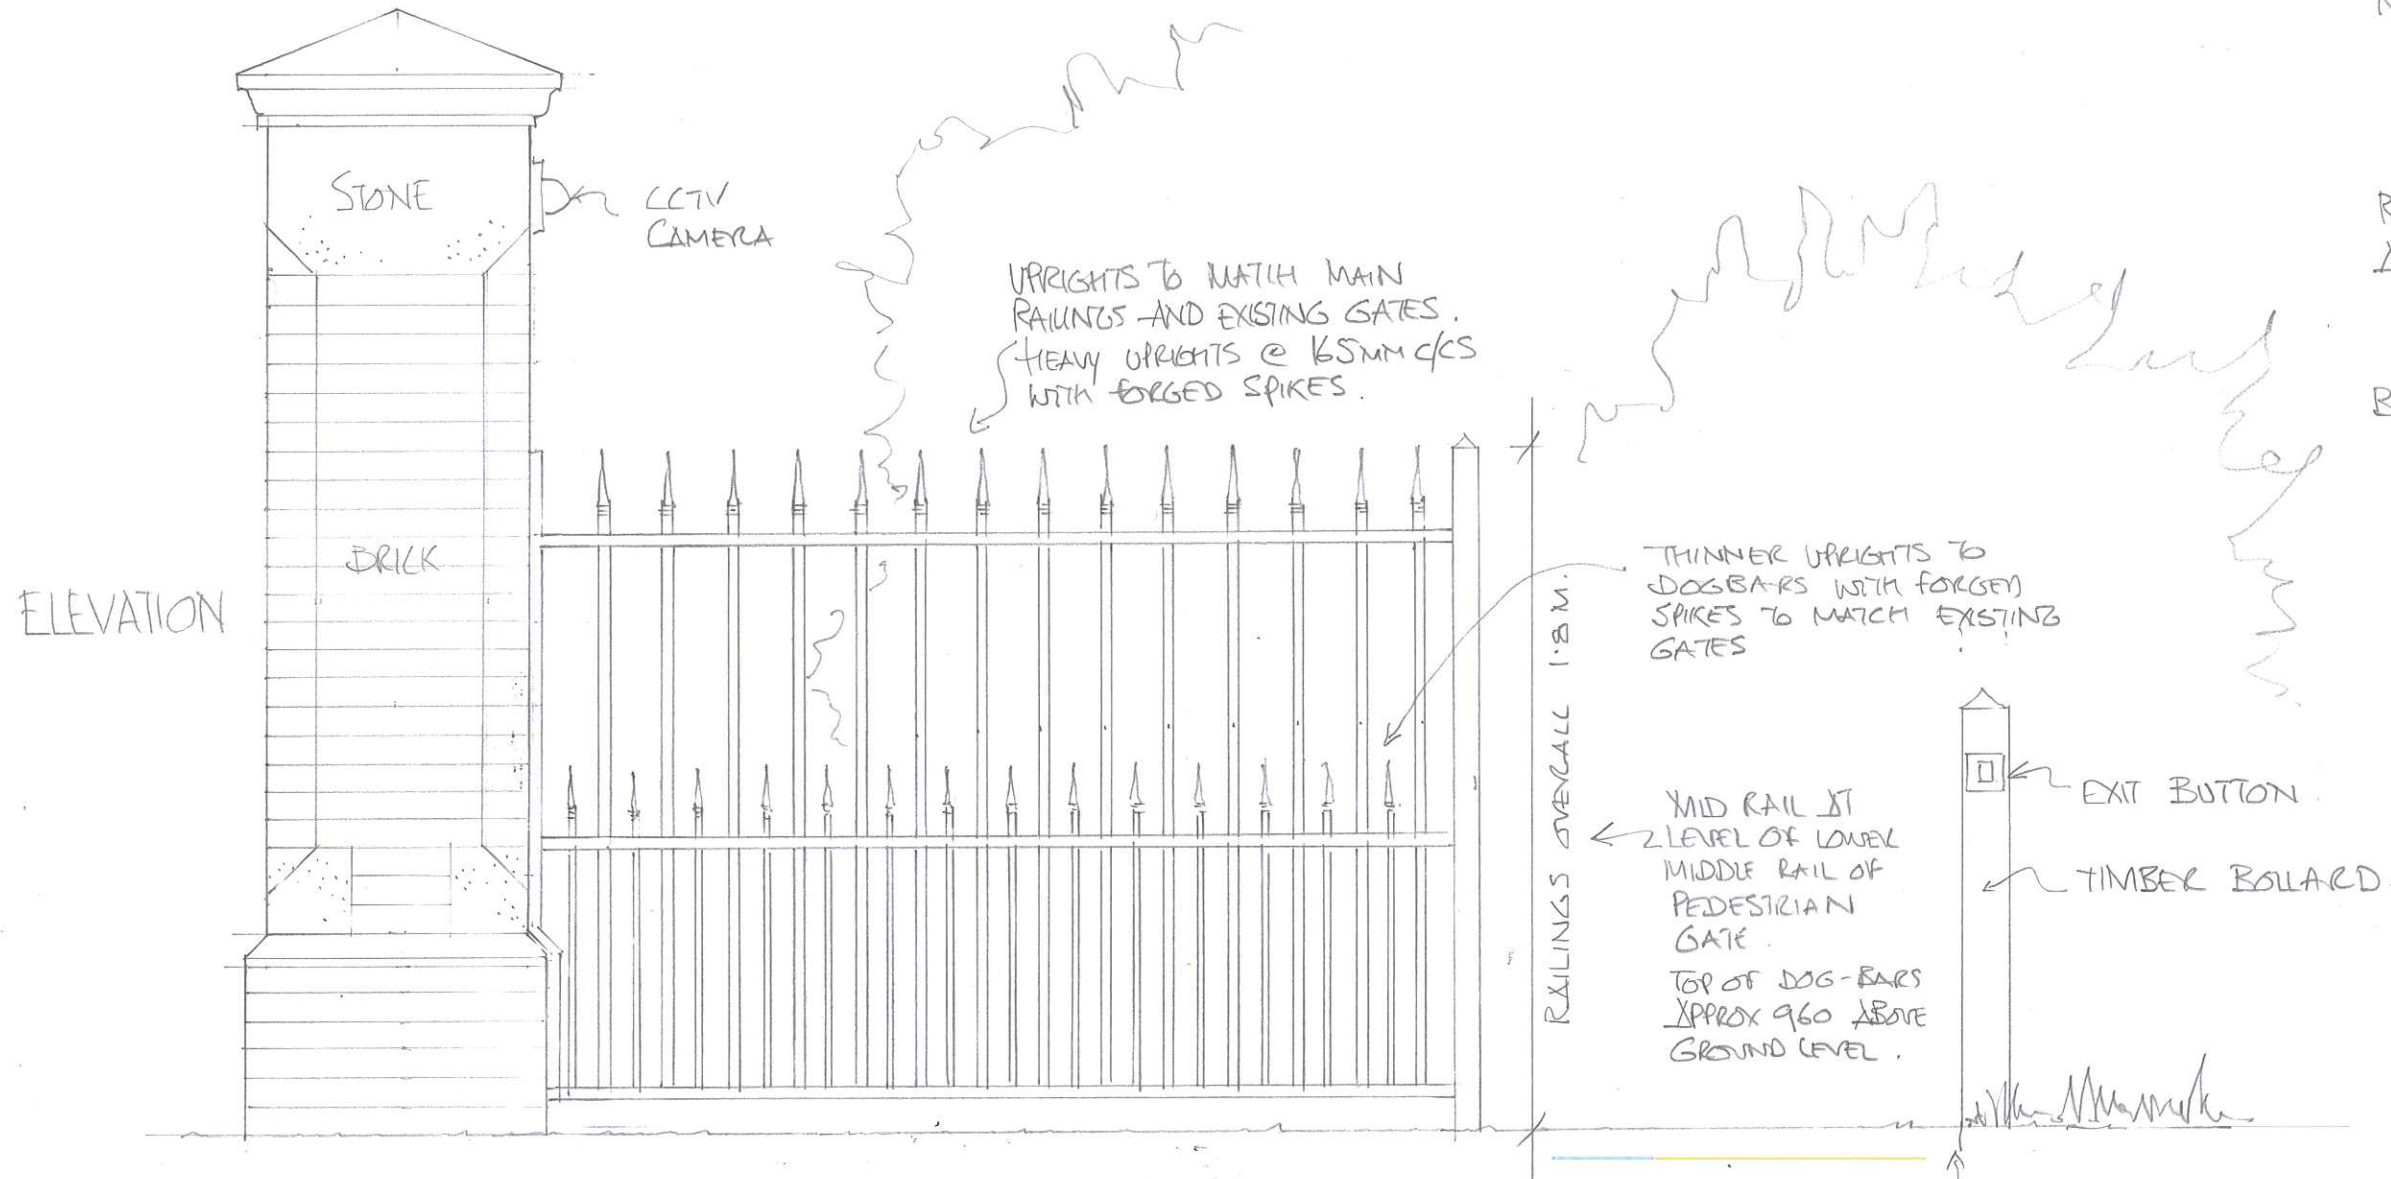

ELEVATION

PLAN