

OLIVER WEST & JOHN SCOTT
ARCHITECTS

The Studio 3A Bath Road Bedford Park London W4 1LL 020 8995 4275 studio@westscottarchitects.co.uk

HIGHGATE CEMETERY - CHESTER ROAD ENTRANCE

PLAN AND ELEVATION AS EXISTING


1:50 AT A3

968/E/06A

REVISION A: JULY 2019 - DIMENSION ADDED



ELEVATION AS EXISTING

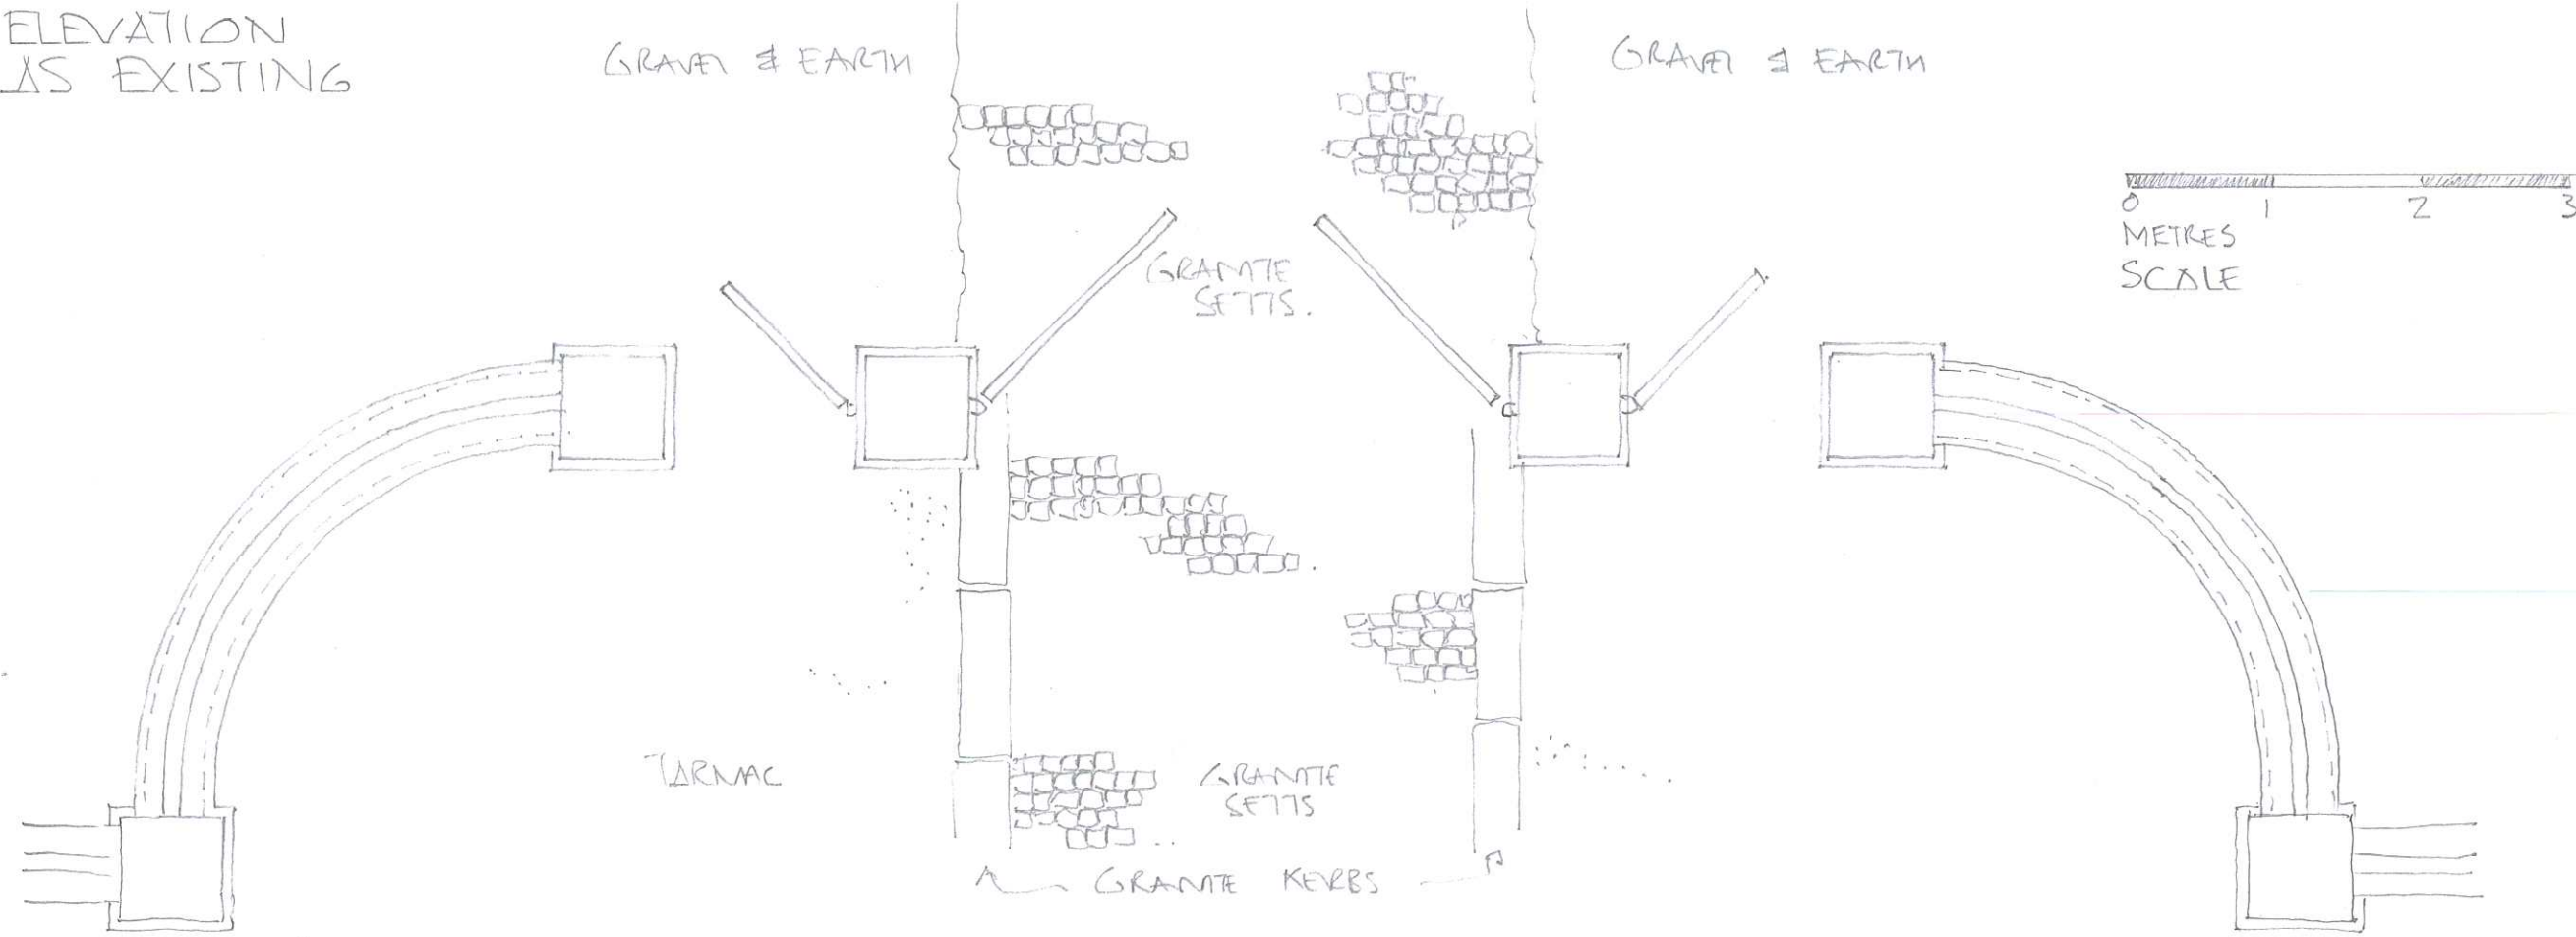

PLAN AS EXISTING