


EXISTING CROSS SECTION A-A



PROPOSED CROSS SECTION A-A

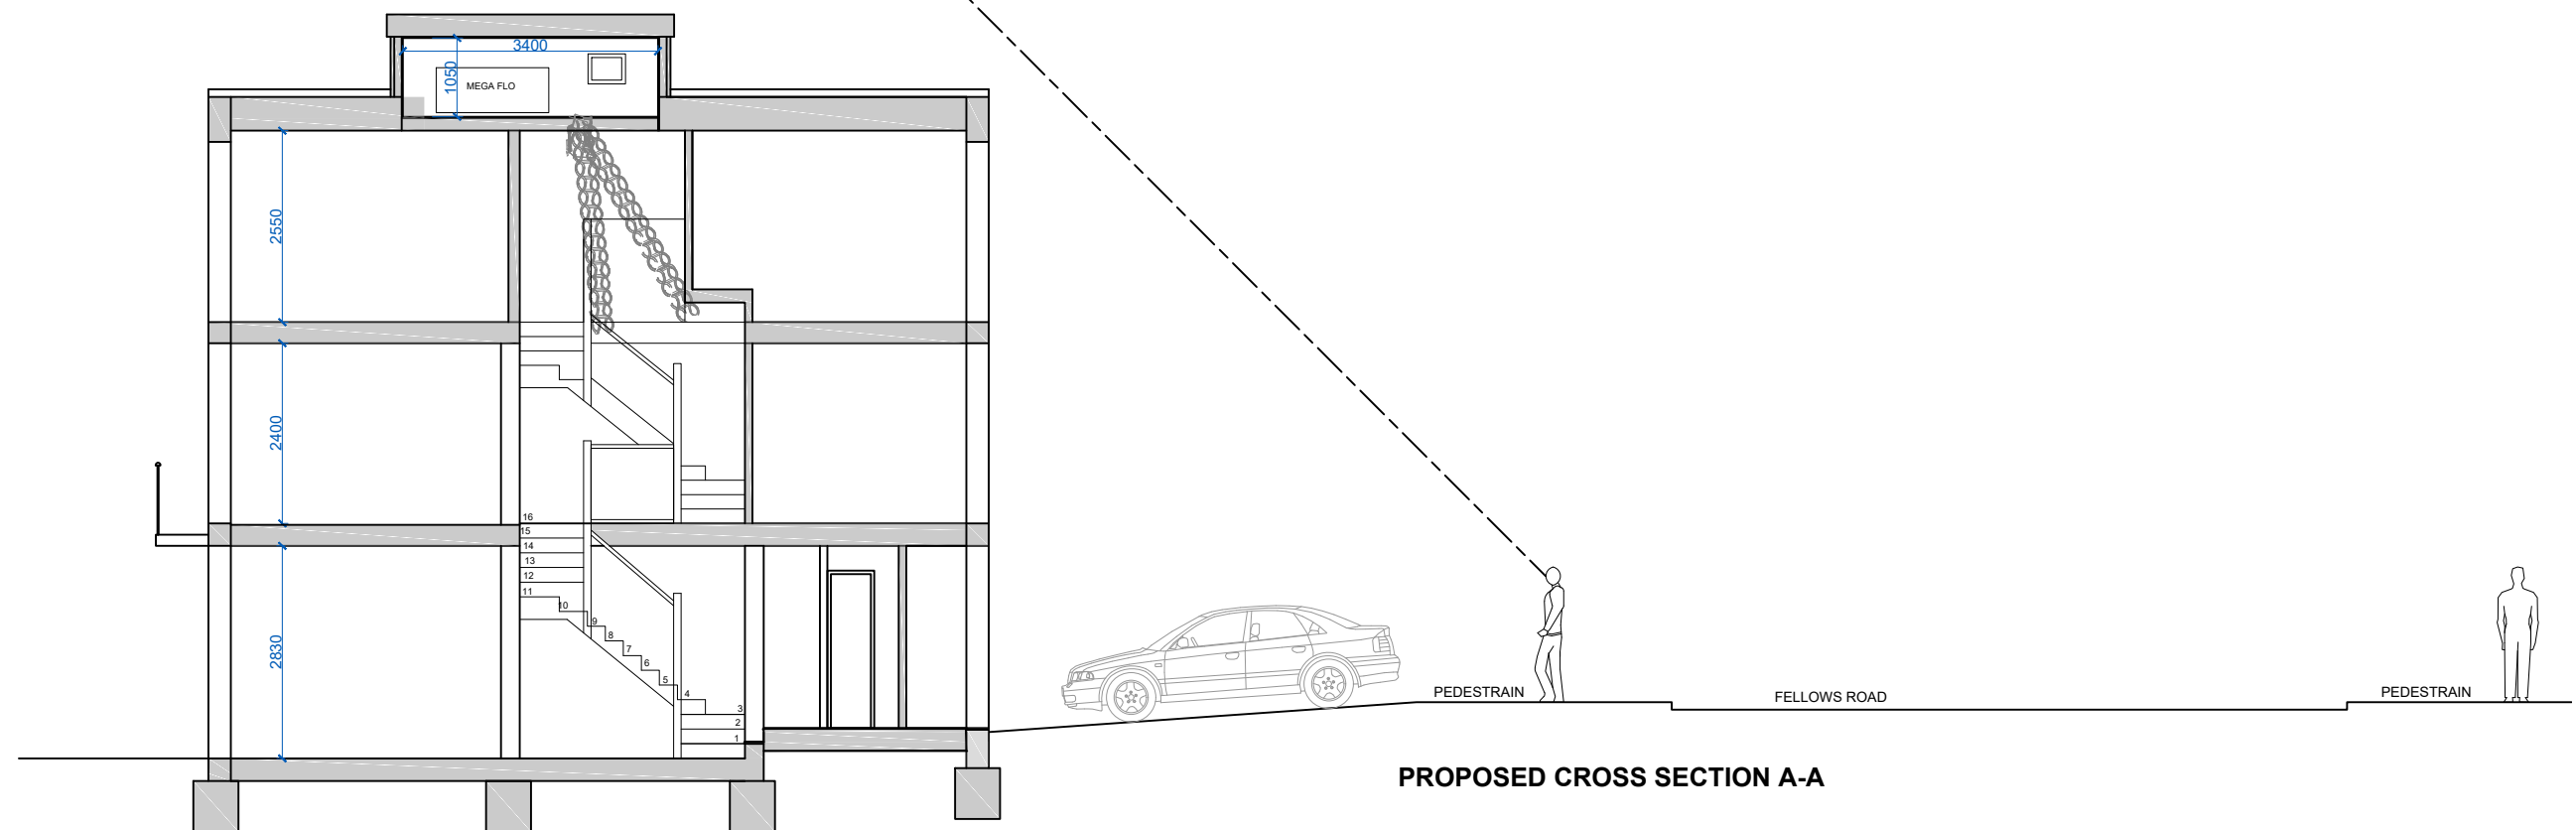

manu design limited  
24 chapman crescent  
harrow, HA3 0TE  
mobile :+44(0)7964350336  
email:manudesignlimited@gmail.com

**IMPORTANT NOTE**

The specification is to be read in conjunction with the plans/section details, and other associated Structural details as may be provided. All work is to be carried out to the Local Authority Planning and Building Regulations Approval, and the Codes of Practice and British Standards as necessary. All dimensions, levels, sizes, positions and locations of particulars as indicated on drawings are to be verified by the appointed Contractor on site prior to engaging in works. Any discrepancies must be reported to the Architect/Surveyor/Engineer or responsible person/s immediately. The Contractor is responsible for ensuring compliance with the CDM Regulations, and appropriate Health & Safety on site precautions.

Rev.	Date	Comment

Site Address: 101 FELLOWS ROAD LONDON		Date: 08.11.2019	
Project Title: STORE		Scale: 1:100@A3	
Drawing Title: EXISTING AND PROPOSED CROSS SECTIONAL ELEVATION		Drawn: LV	Rev:
		Drawing No: 101FR/PL02	