


NO 93-85 WITH STORE AT ROOF LEVEL
SIMILAR TO PROPOSED STORE

ALL PROPERTIES ON HUSON CLOSE
WITH STORE AT ROOF LEVEL

ALL PROPERTIES ON BRIARY CLOSE
WITH STORE AT ROOF LEVEL

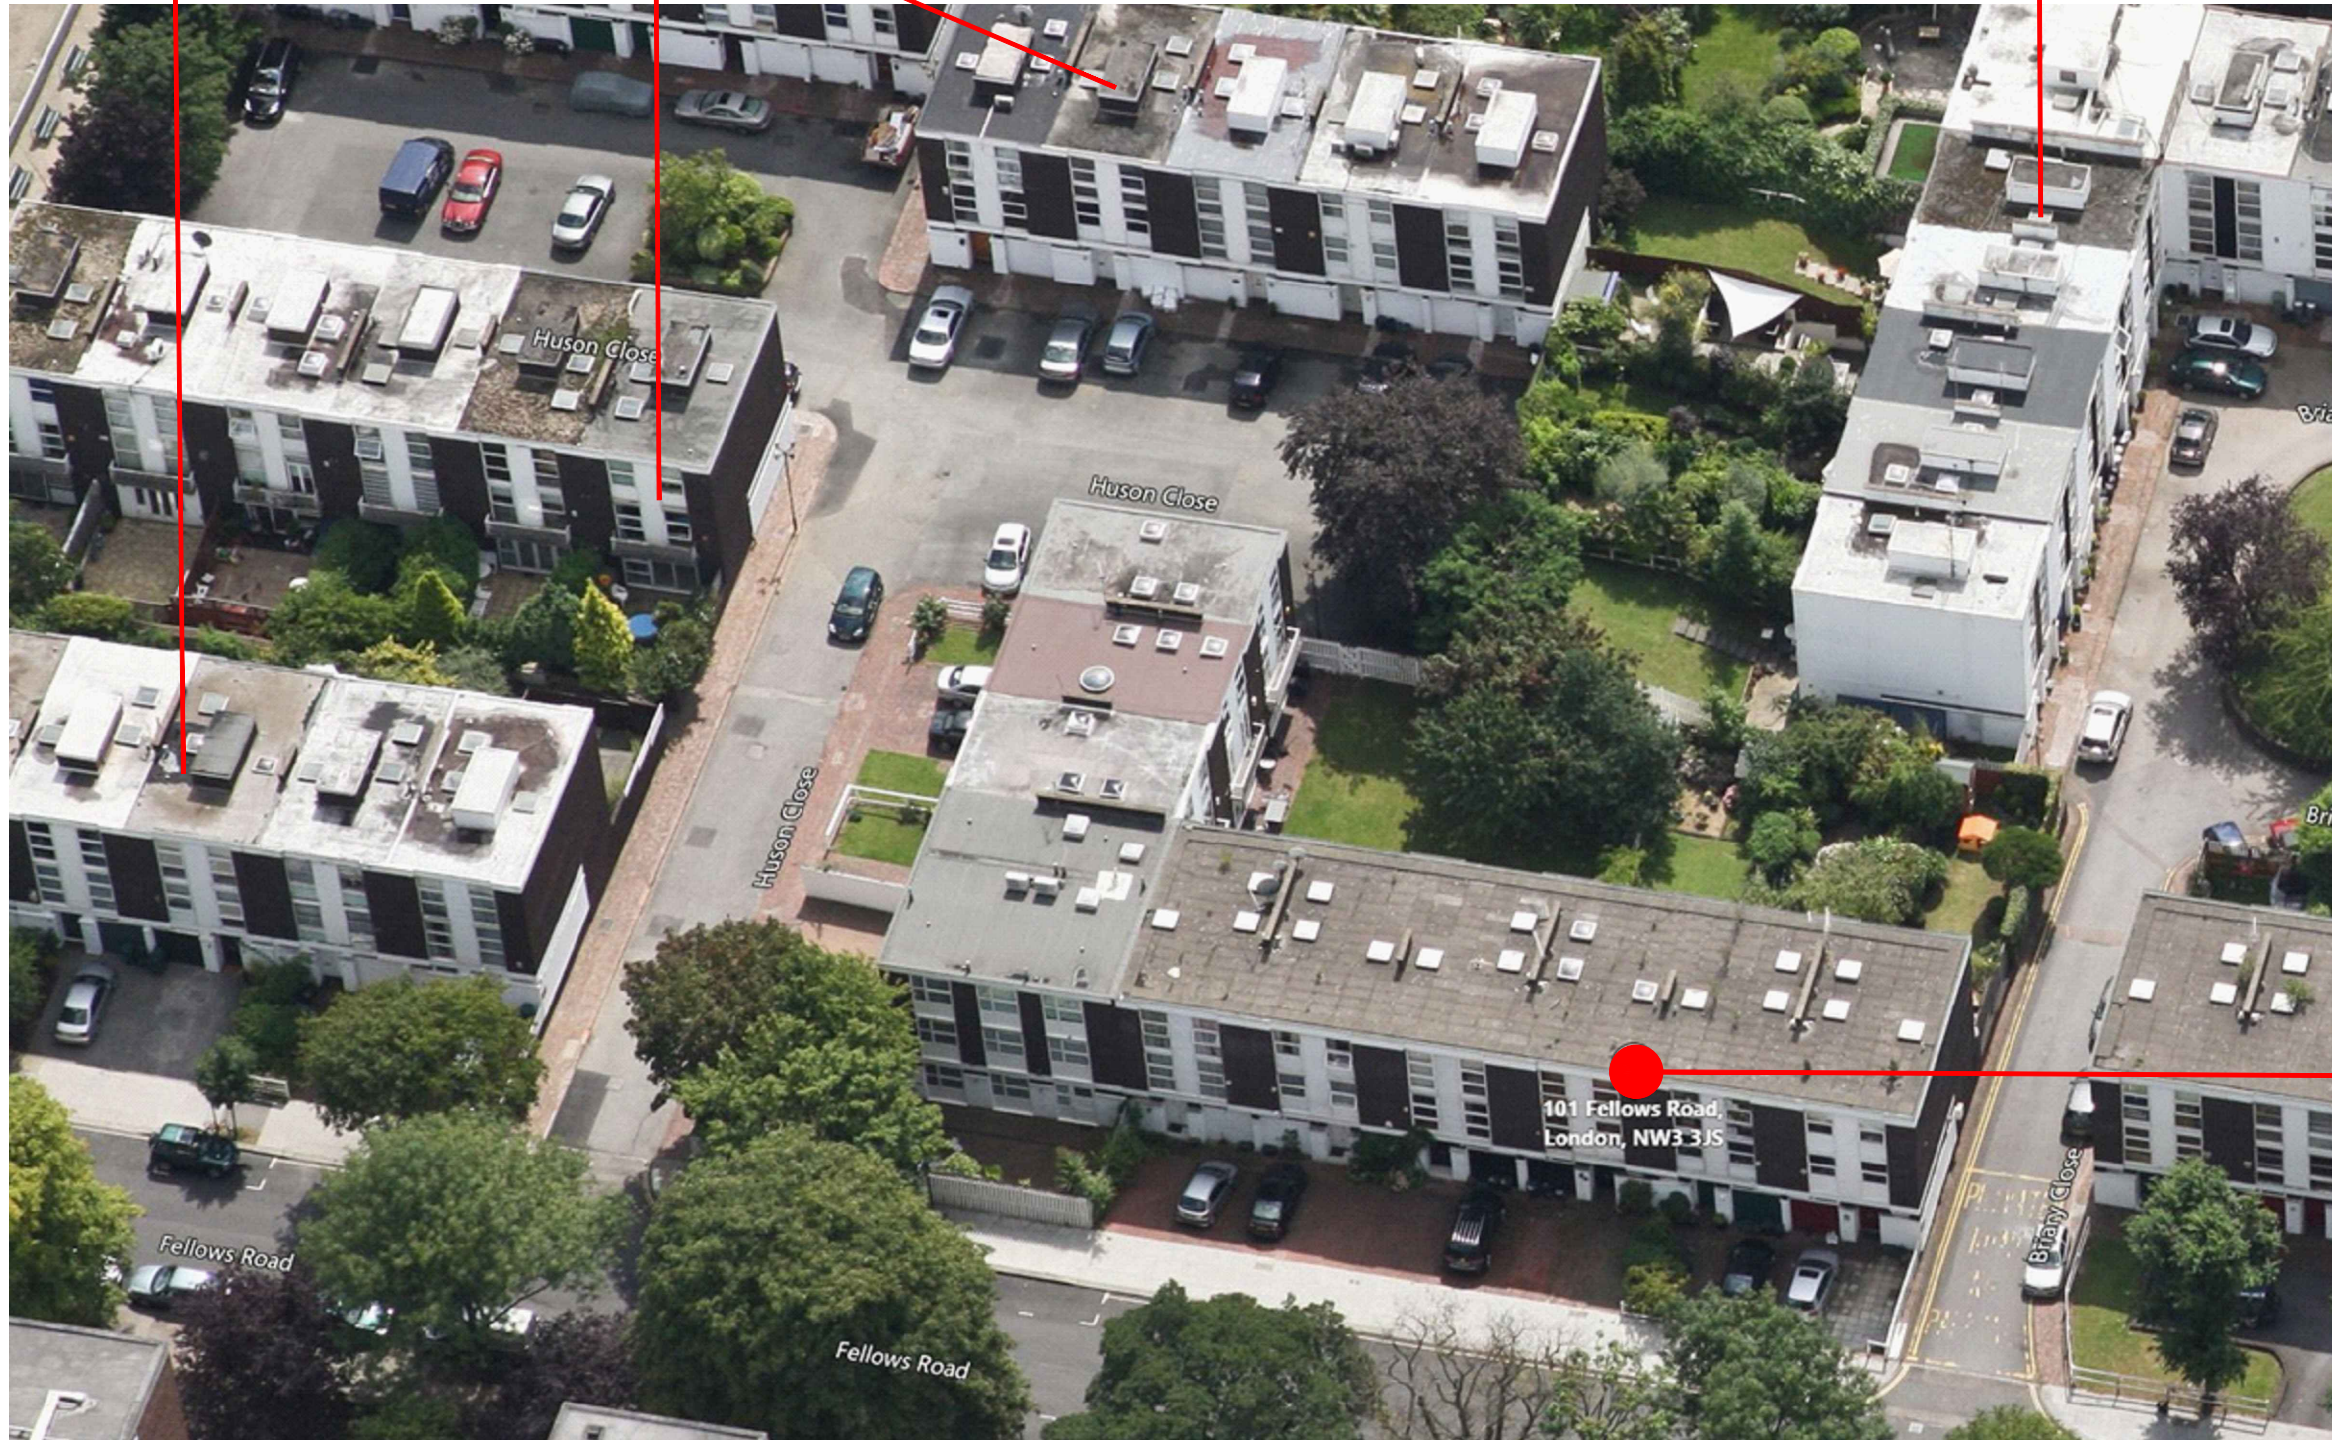

APPLICATION SITE : 101
FELLOWS ROAD



manu design limited
24 chapman crescent
harrow, HA3 0TE
mobile : +44(0)7964350336
email:manudesignlimited@gmail.com

IMPORTANT NOTE

The specification is to be read in conjunction with the plans/section details, and other associated Structural details as may be provided. All work is to be carried out to the Local Authority Planning and Building Regulations Approval, and the Codes of Practice and British Standards as necessary. All dimensions, levels, sizes, positions and locations of particulars as indicated on drawings are to be verified by the appointed Contractor on site prior to engaging in works. Any discrepancies must be reported to the Architect/Surveyor/Engineer or responsible person/s immediately. The Contractor is responsible for ensuring compliance with the CDM Regulations, and appropriate Health & Safety on site precautions.

Rev.	Date	Comment

Site Address: 101 FELLOWS ROAD LONDON	Date: 08.11.2019
Project Title: STORE	Scale: 1:100@A3
Drawn: LV	Rev:
Drawing Title: ARIEL VIEW	Drawing No: 101FR/PL04