
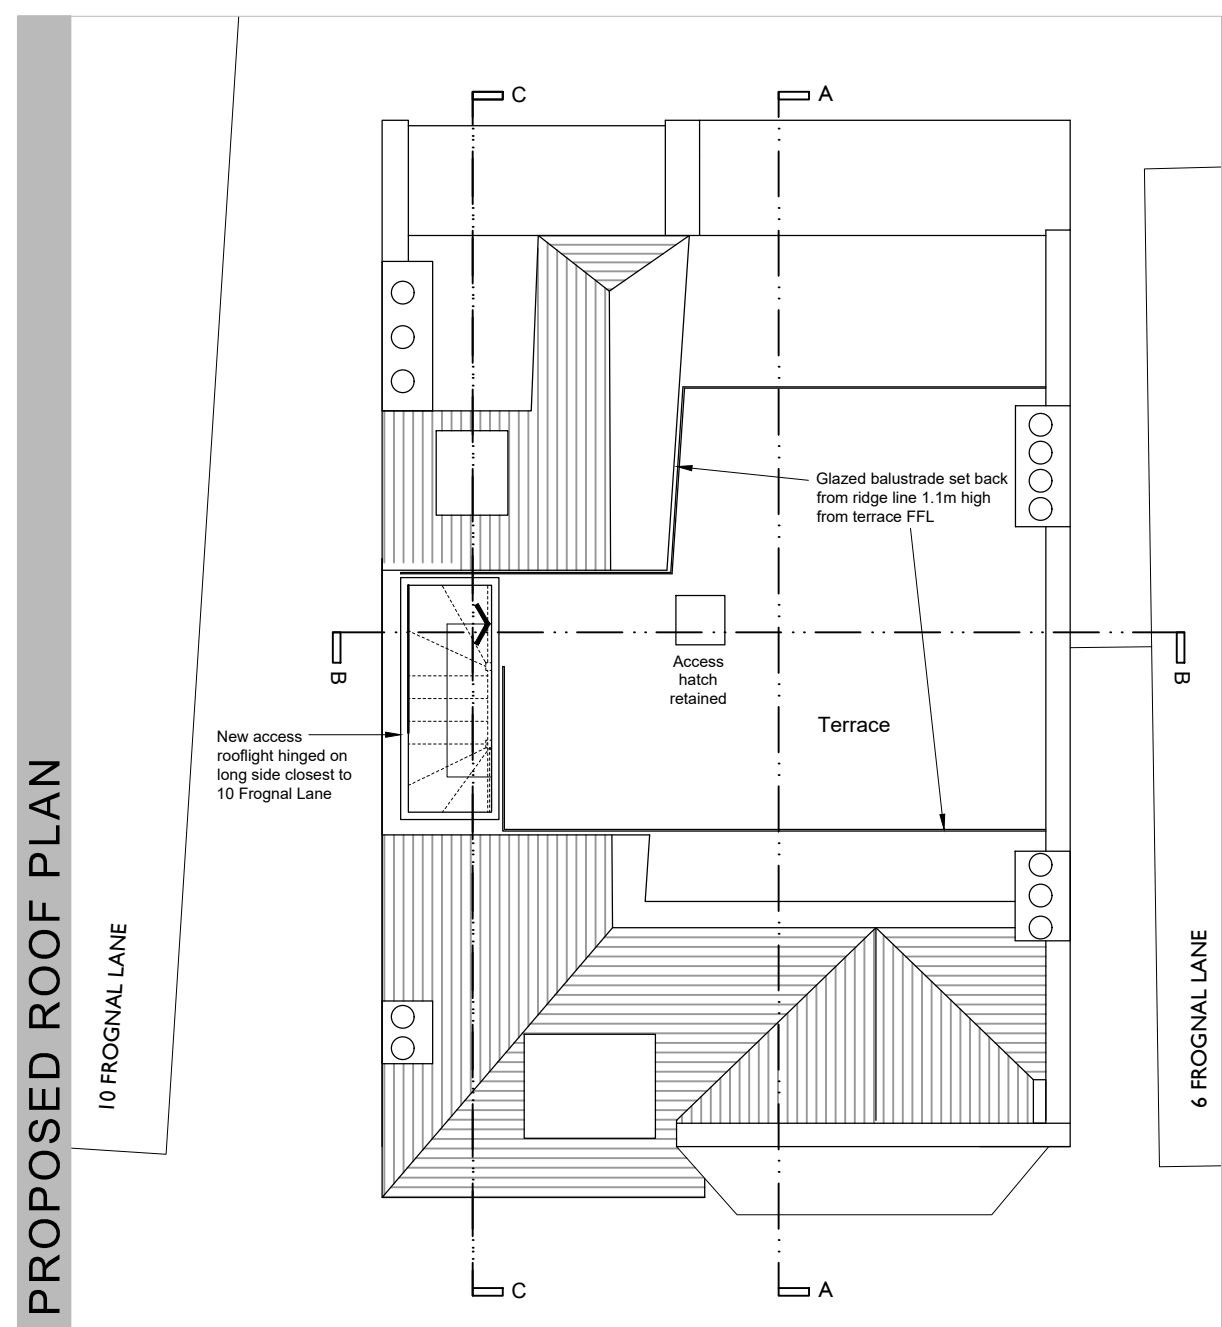
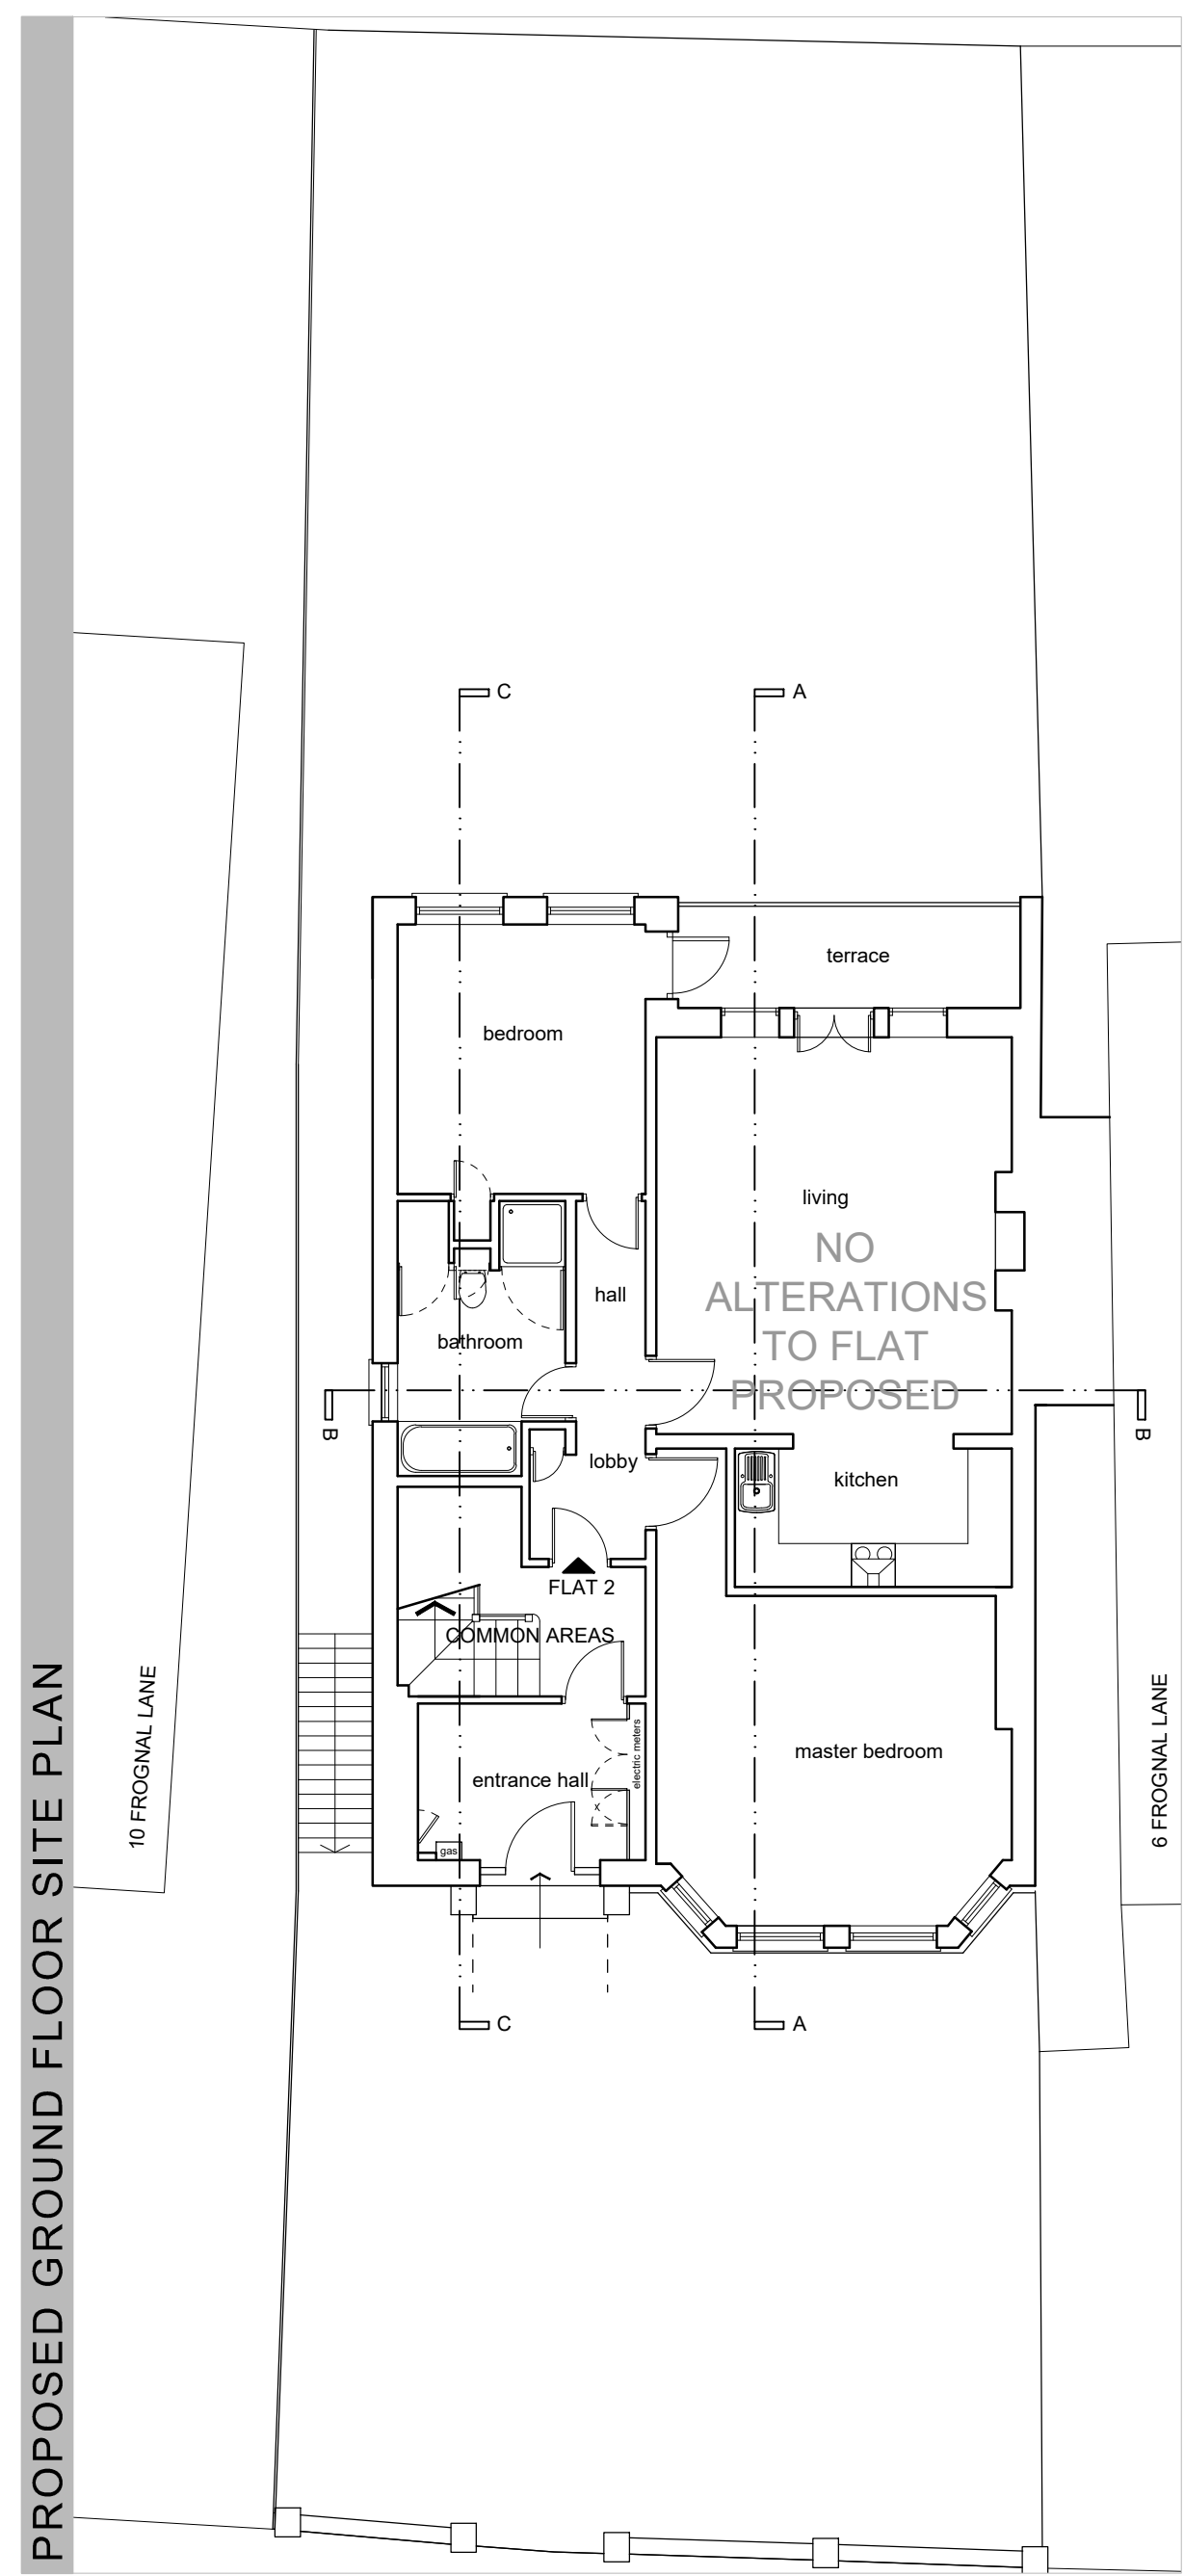
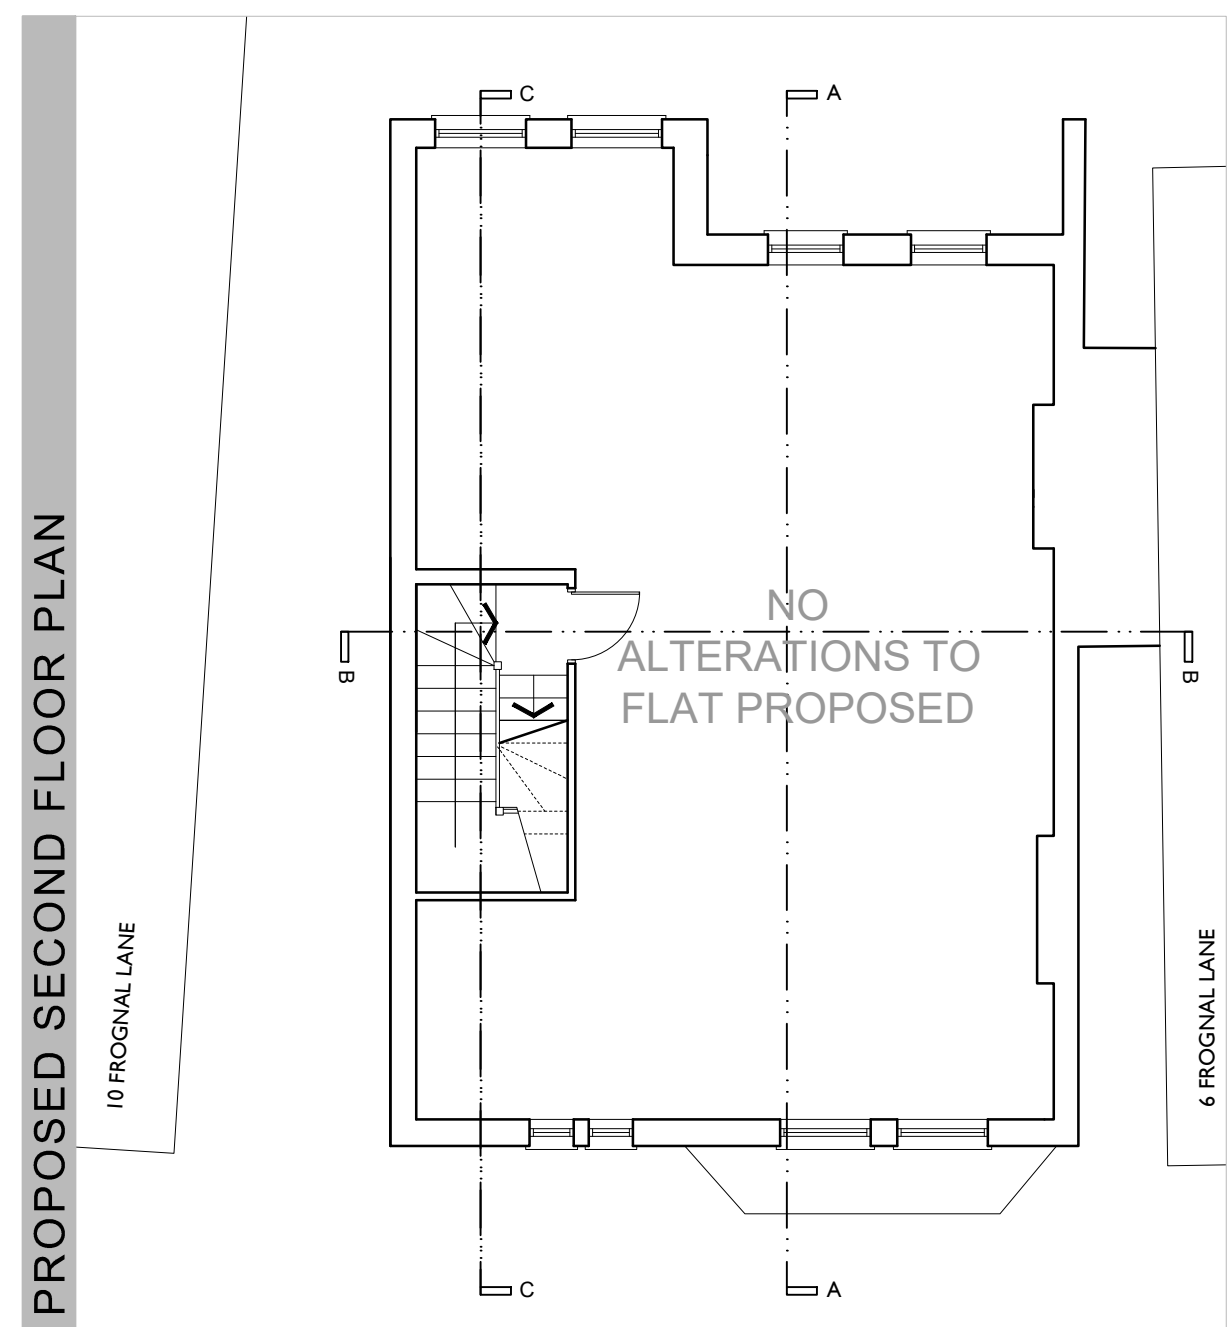
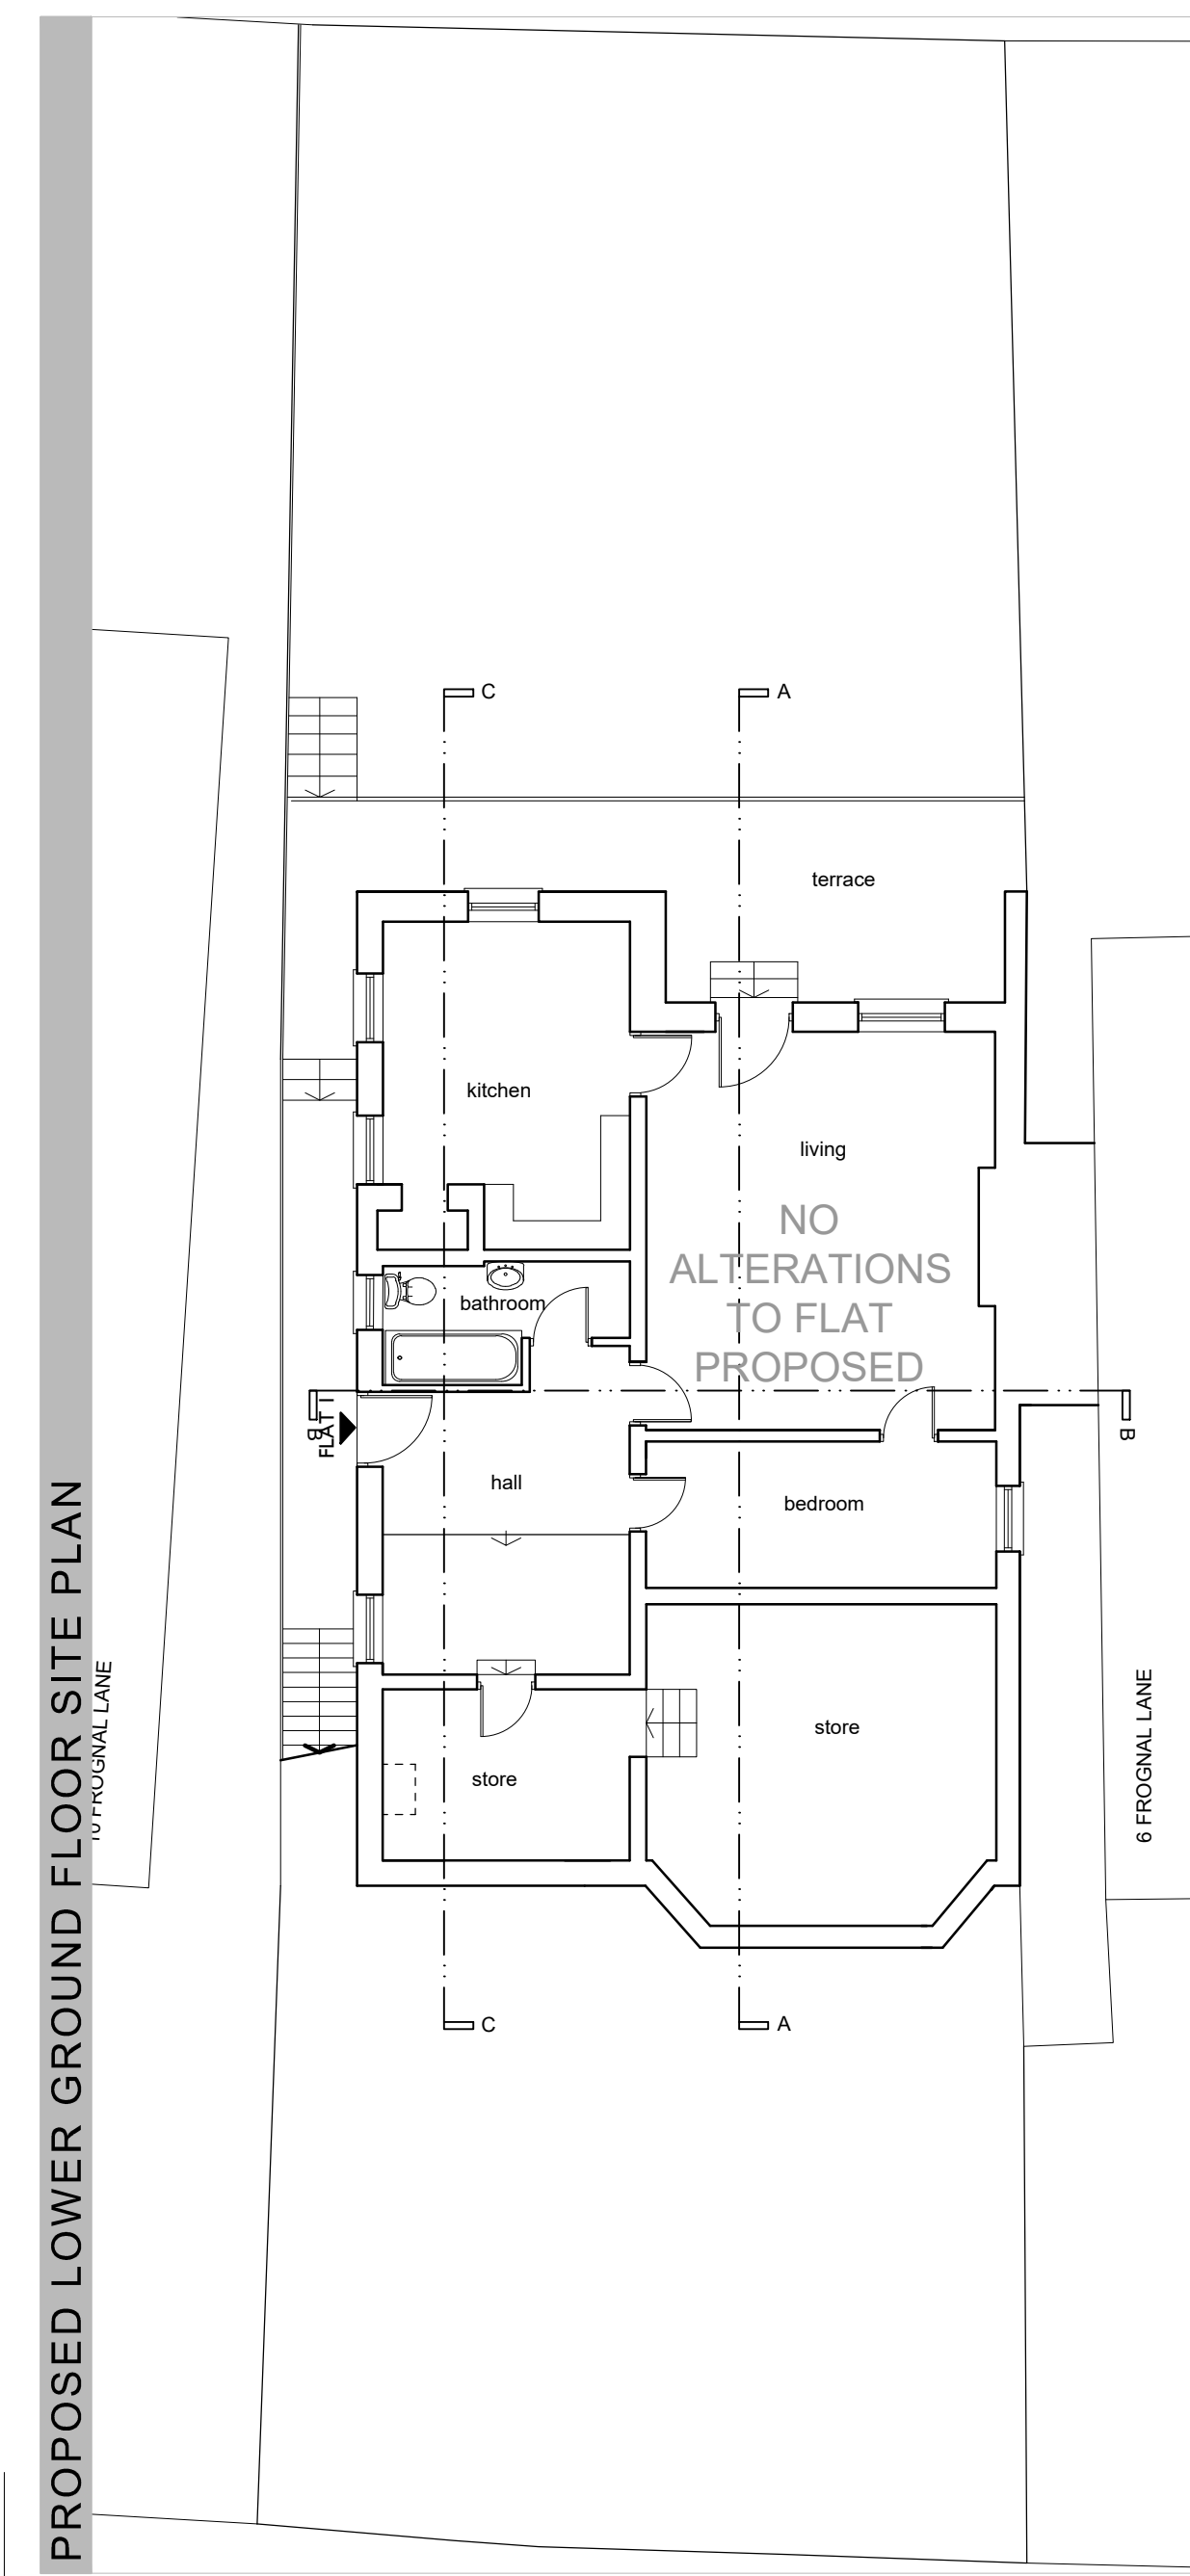
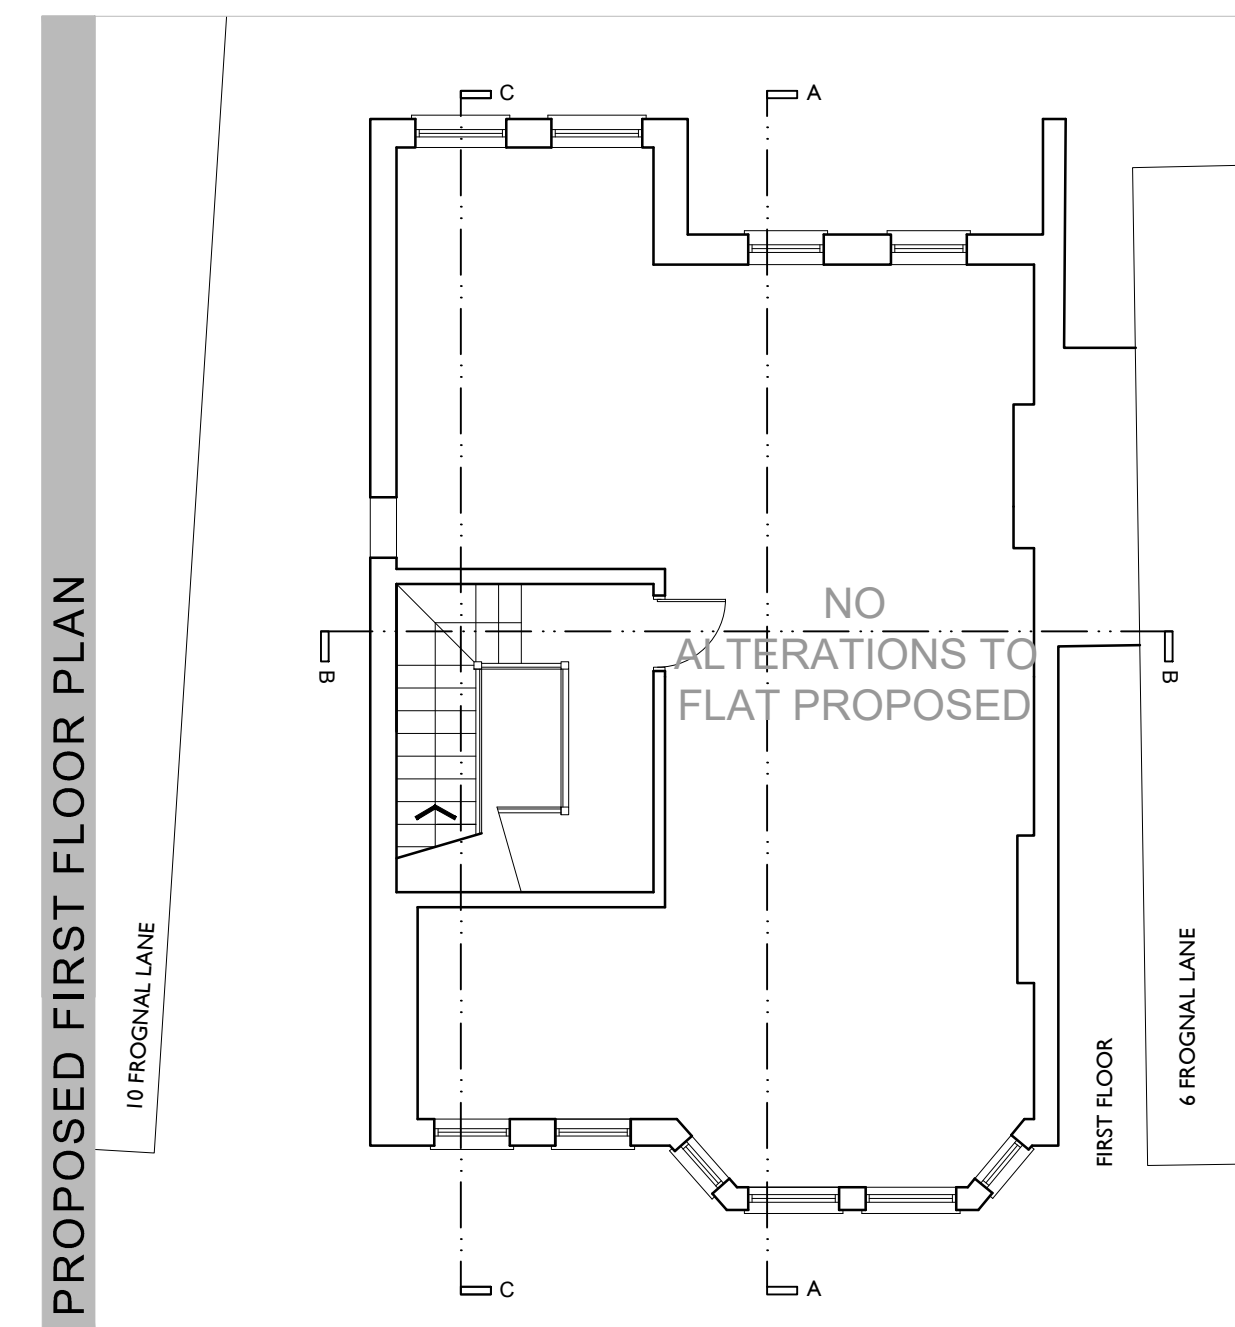


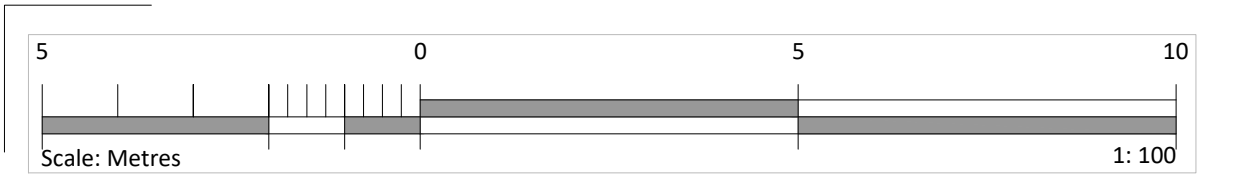

rev  
project  
**8 Frognal Lane**  
**London**  
**NW3 7DU**

client

drawing  
**PLANNING**  
**PROPOSED**  
**Terrace scheme**  
**Plans**

|            |            |            |
|------------|------------|------------|
| drawn      | checked    | date       |
| HB         | RS         | 11.10.2019 |
| scale      |            | paper size |
| 1:100      | @          | A1         |
| drawing no | 7395 / 112 |            |

**MDC** METROPOLITAN  
DEVELOPMENT  
CONSULTANCY

66 Bickenhall Mansions  
Bickenhall Street  
London W1U 6BS  
t: +44(0)207 486 6675  
e: info@mdclondon.com  
w: www.mdclondon.com